

**WILLIAM J CLINTON
PRESIDENTIAL
CENTER**

LITTLE ROCK, ARKANSAS

Architect
POLSHEK PARTNERSHIP LLP
320 West 13th Street
New York, New York 10014
212 807 7171

Coordinating Architects
POLK STANLEY YEARY ARCHITECTS LLP
700 South Schiller Street
Little Rock Arkansas 72201
501 378 0878

WITSELL EVANS RASCO
901 West Third Street
Little Rock Arkansas 72201
501 374 5300

WOODS CARADINE ARCHITECTS
2200 South Main Street
Little Rock Arkansas 72206
501 374 4060

Landscape Architects
HARGREAVES ASSOCIATES
118 Magazine Street
Cambridge Massachusetts 02139
617 661 0070


LANDSCAPE ARCHITECTURE, Inc
2300 Cottondale Lane Suite 202
Little Rock, Arkansas 72202
501 374 9510

Structural Engineer
LESLIE E. ROBERTSON ASSOC RLLP
30 Broad Street, 47th Floor
New York, New York 10004
212 750 9000


MEP Engineers
FLACK + KURTZ Inc.
475 Fifth Avenue
New York, New York 10017
212 532 9600

CROMWELL ARCHITECTS ENGINEERS
101 South Spring Street
Little Rock, Arkansas 72201
501 372 2900

Curtainwall Consultant
R. A. HEINTGES ARCHITECTS
128 Fifth Avenue, 9th Floor
New York, New York 10011
212 652 2995

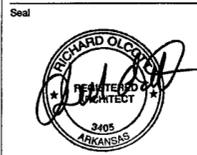


100% Construction Documents	09/27/02
90% Progress Printing	08/30/02
100% Struct/CD Progress	07/01/02
Bridge Bldg Substructure	06/14/02
100% Steel & Concrete CD	05/15/02
& Architectural CD Progress	
100% Design Development	03/01/02
Issue	03/01/02
Issued on	A502/Former A505 dts on A510

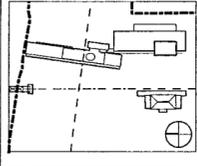


Job No. 9608
Scale 1/4" = 1'-0"
Date September 27, 2002
Title MUSEUM BUILDING STAIR 4 PLANS AND SECTIONS
Sheet No.

A505


FOR OFFICIAL USE ONLY

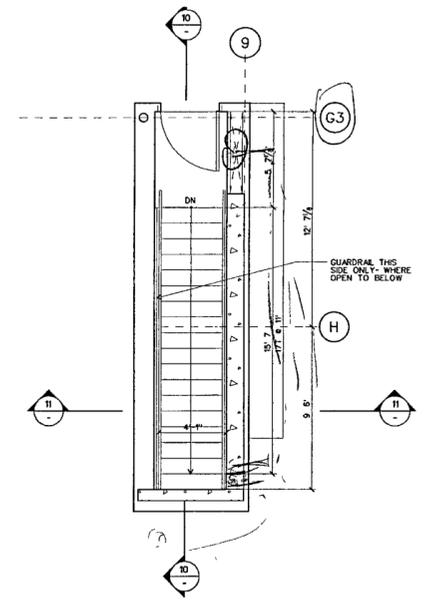


STAIR 4- EXECUTIVE LEVEL PLAN
SCALE 1/4" = 1'-0" PLANS/STAR 4 33

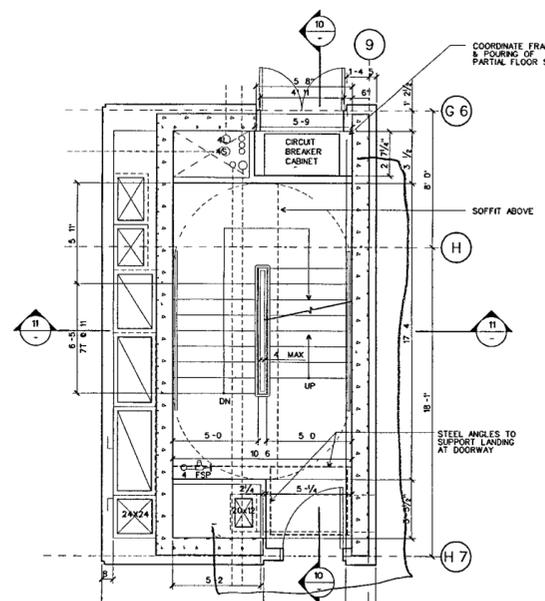


STAIR 4: UPPER MUSEUM LEVEL PLAN
SCALE 1/4" = 1'-0" PLANS/STAR 4 32

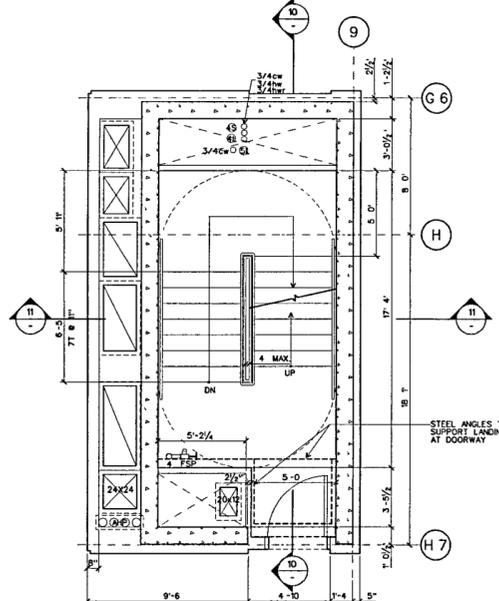


STAIR 4: LOWER MUSEUM LEVEL PLAN
SCALE 1/4" = 1'-0" PLANS/STAR 4 23

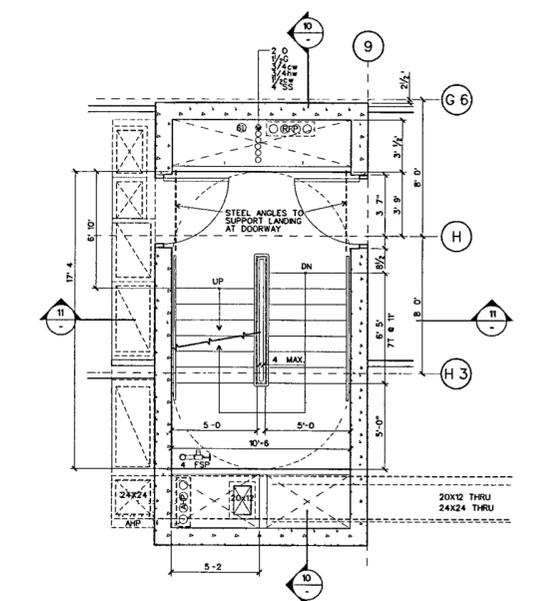


STAIR 4: SECOND LEVEL PLAN
SCALE 1/4" = 1'-0" PLANS/STAR 4 22

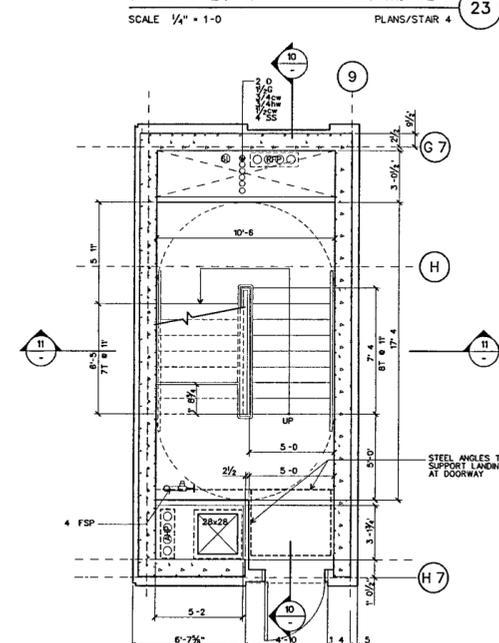


STAIR 4- GROUND LEVEL PLAN
SCALE 1/4" = 1'-0" PLANS/STAR 4 13

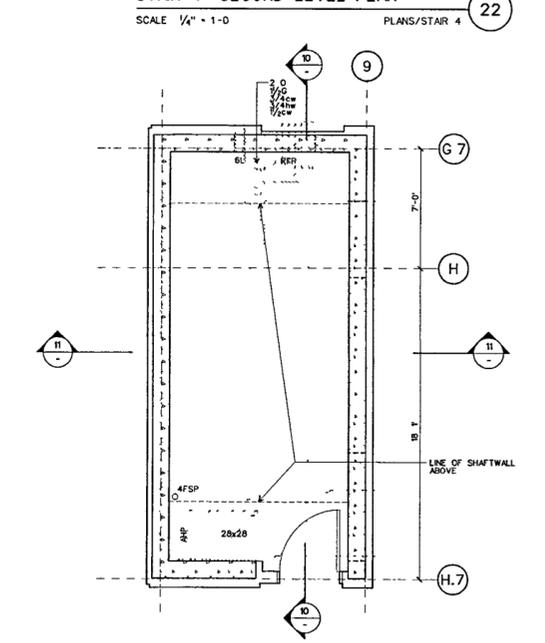

STAIR 4: BASEMENT LEVEL PLAN
SCALE 1/4" = 1'-0" PLANS/STAR 4 12

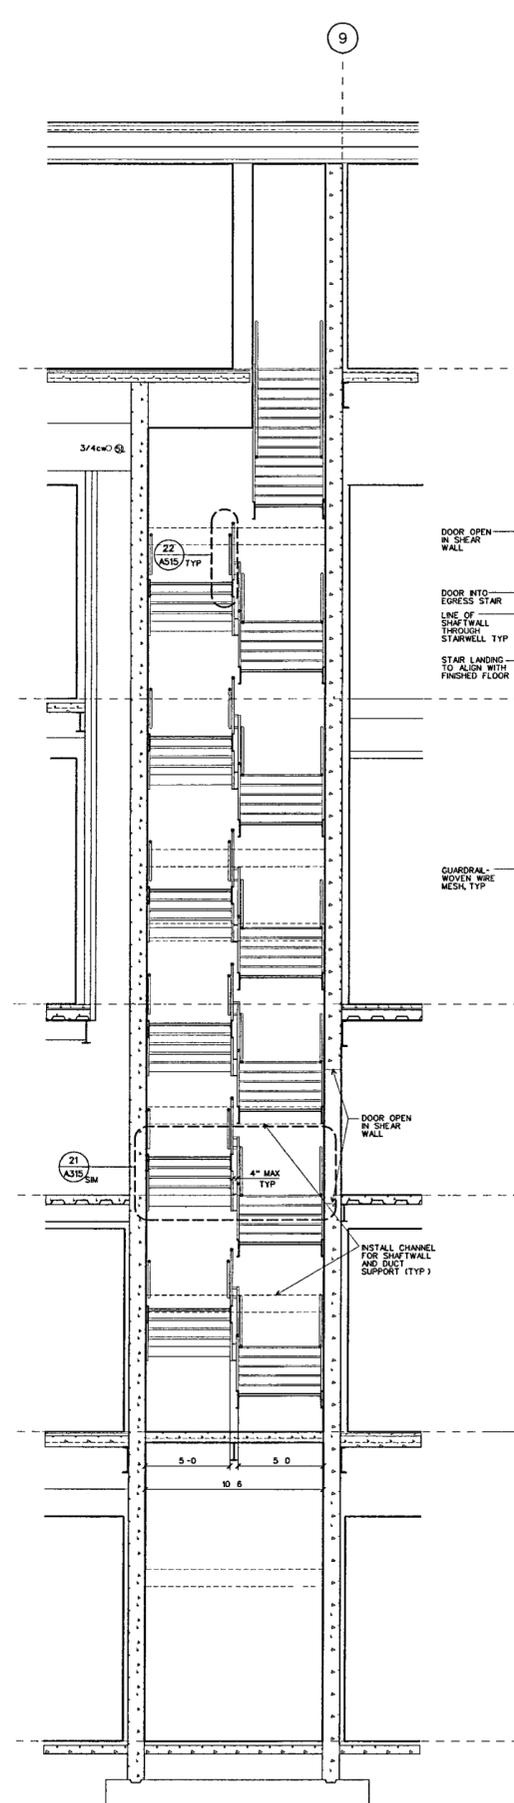

STAIR 4 NORTH SOUTH SECTION LOOKING EAST
SCALE 1/4" = 1'-0" PLANS/STAR 4 11

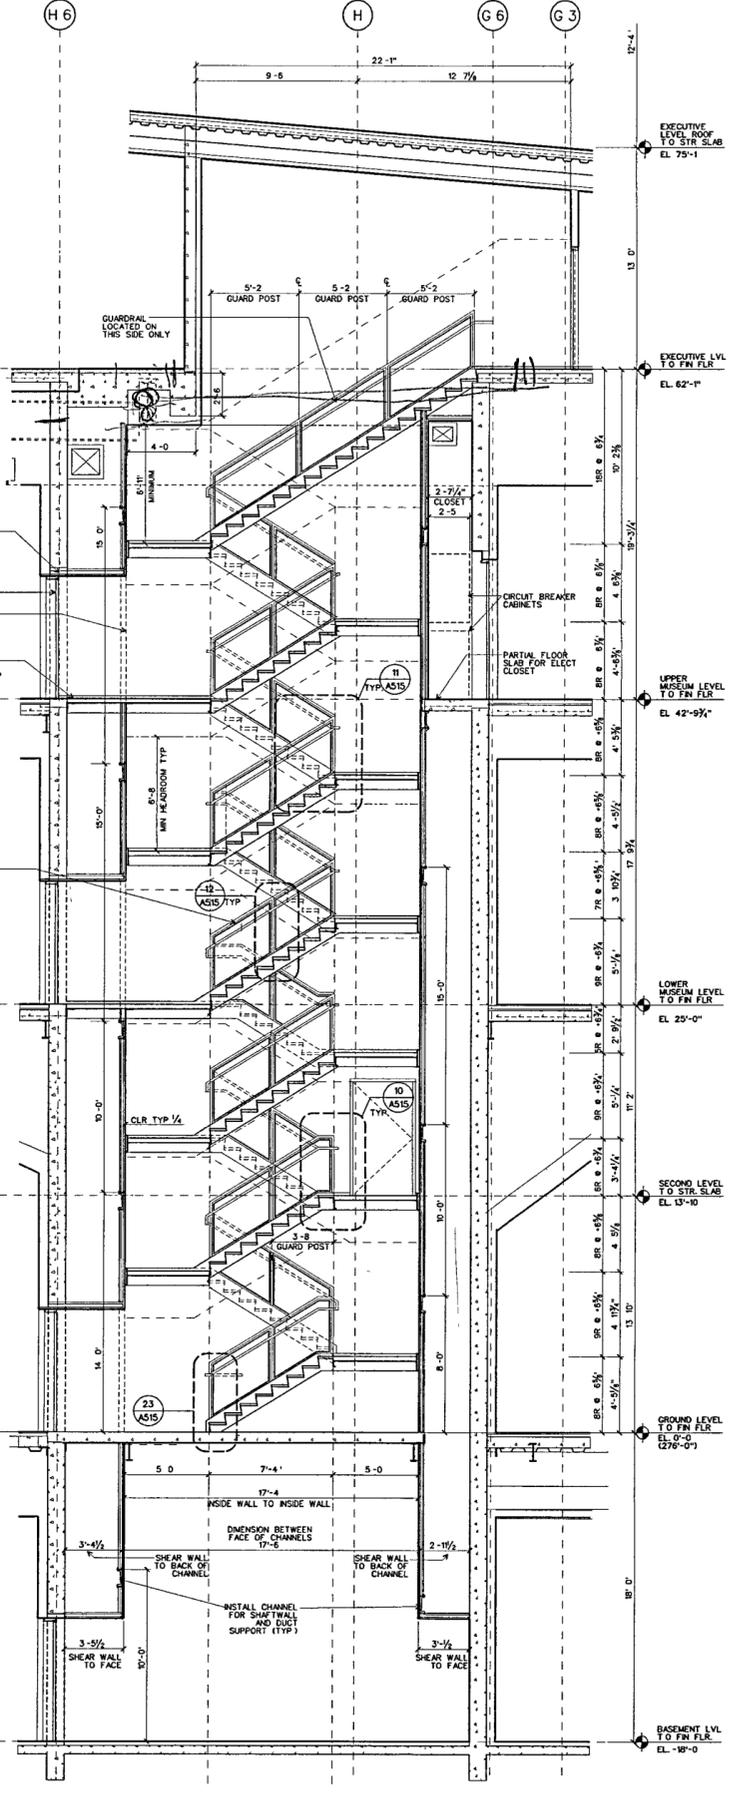

STAIR 4 EAST WEST SECTION LOOKING NORTH
SCALE 1/4" = 1'-0" PLANS/STAR 4 10