

**WILLIAM J CLINTON
PRESIDENTIAL
CENTER**

LITTLE ROCK, ARKANSAS

Architect
POLSHEK PARTNERSHIP LLP
320 West 13th Street
New York, New York 10014
212.807.7171

Coordinating Architects
POLK STANLEY YEARY ARCHITECTS LLP
700 South Schiller Street
Little Rock, Arkansas 72201
501.378.0878

WITSELL EVANS RASCO
901 West Third Street
Little Rock, Arkansas 72201
501.374.5300

WOODS CARADINE ARCHITECTS
2200 South Main Street
Little Rock, Arkansas 72206
501.374.4060

Landscape Architects
HARGREAVES ASSOCIATES
118 Magazine Street
Cambridge Massachusetts 02139
617.681.0070


LANDSCAPE ARCHITECTURE, Inc.
2300 Cottondale Lane Suite 202
Little Rock, Arkansas 72202
501.374.5810

Structural Engineer
LESLIE E. ROBERTSON ASSOC., RLLP
30 Broad Street, 4th Floor
New York, New York 10004
212.750.9000


MEP Engineers
FLACK + KURTZ Inc.
475 Fifth Avenue
New York, New York 10017
212.532.9600

CROMMELL ARCHITECTS ENGINEERS
101 South Spring Street
Little Rock, Arkansas 72201
501.372.2500

Curtainwall Consultant
R. A. HEINTGES ARCHITECTS
128 Fifth Avenue 9th Floor
New York, New York 10011
212.652.2968

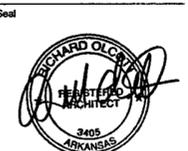

100% Construction Documents	09/27/02
90% Progress Printing	08/30/02
100% Situl/ CD Progress	07/01/02
Bridge Bldg Substructure	06/14/02
100% Steel & Concrete CD	05/15/02
6 Architectural CD Progress	
100% Design Development	03/01/02
Issue	Date
*Issued org A503/Former A508 dts on A511	(276-01)

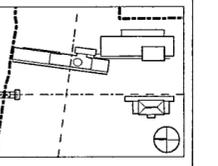



Job No. 9908
Scale AS NOTED
Date September 27, 2002

**MUSEUM BUILDING
STAIR 5 PLANS
AND SECTIONS**

Sheet No.

A506

FOR OFFICIAL USE ONLY

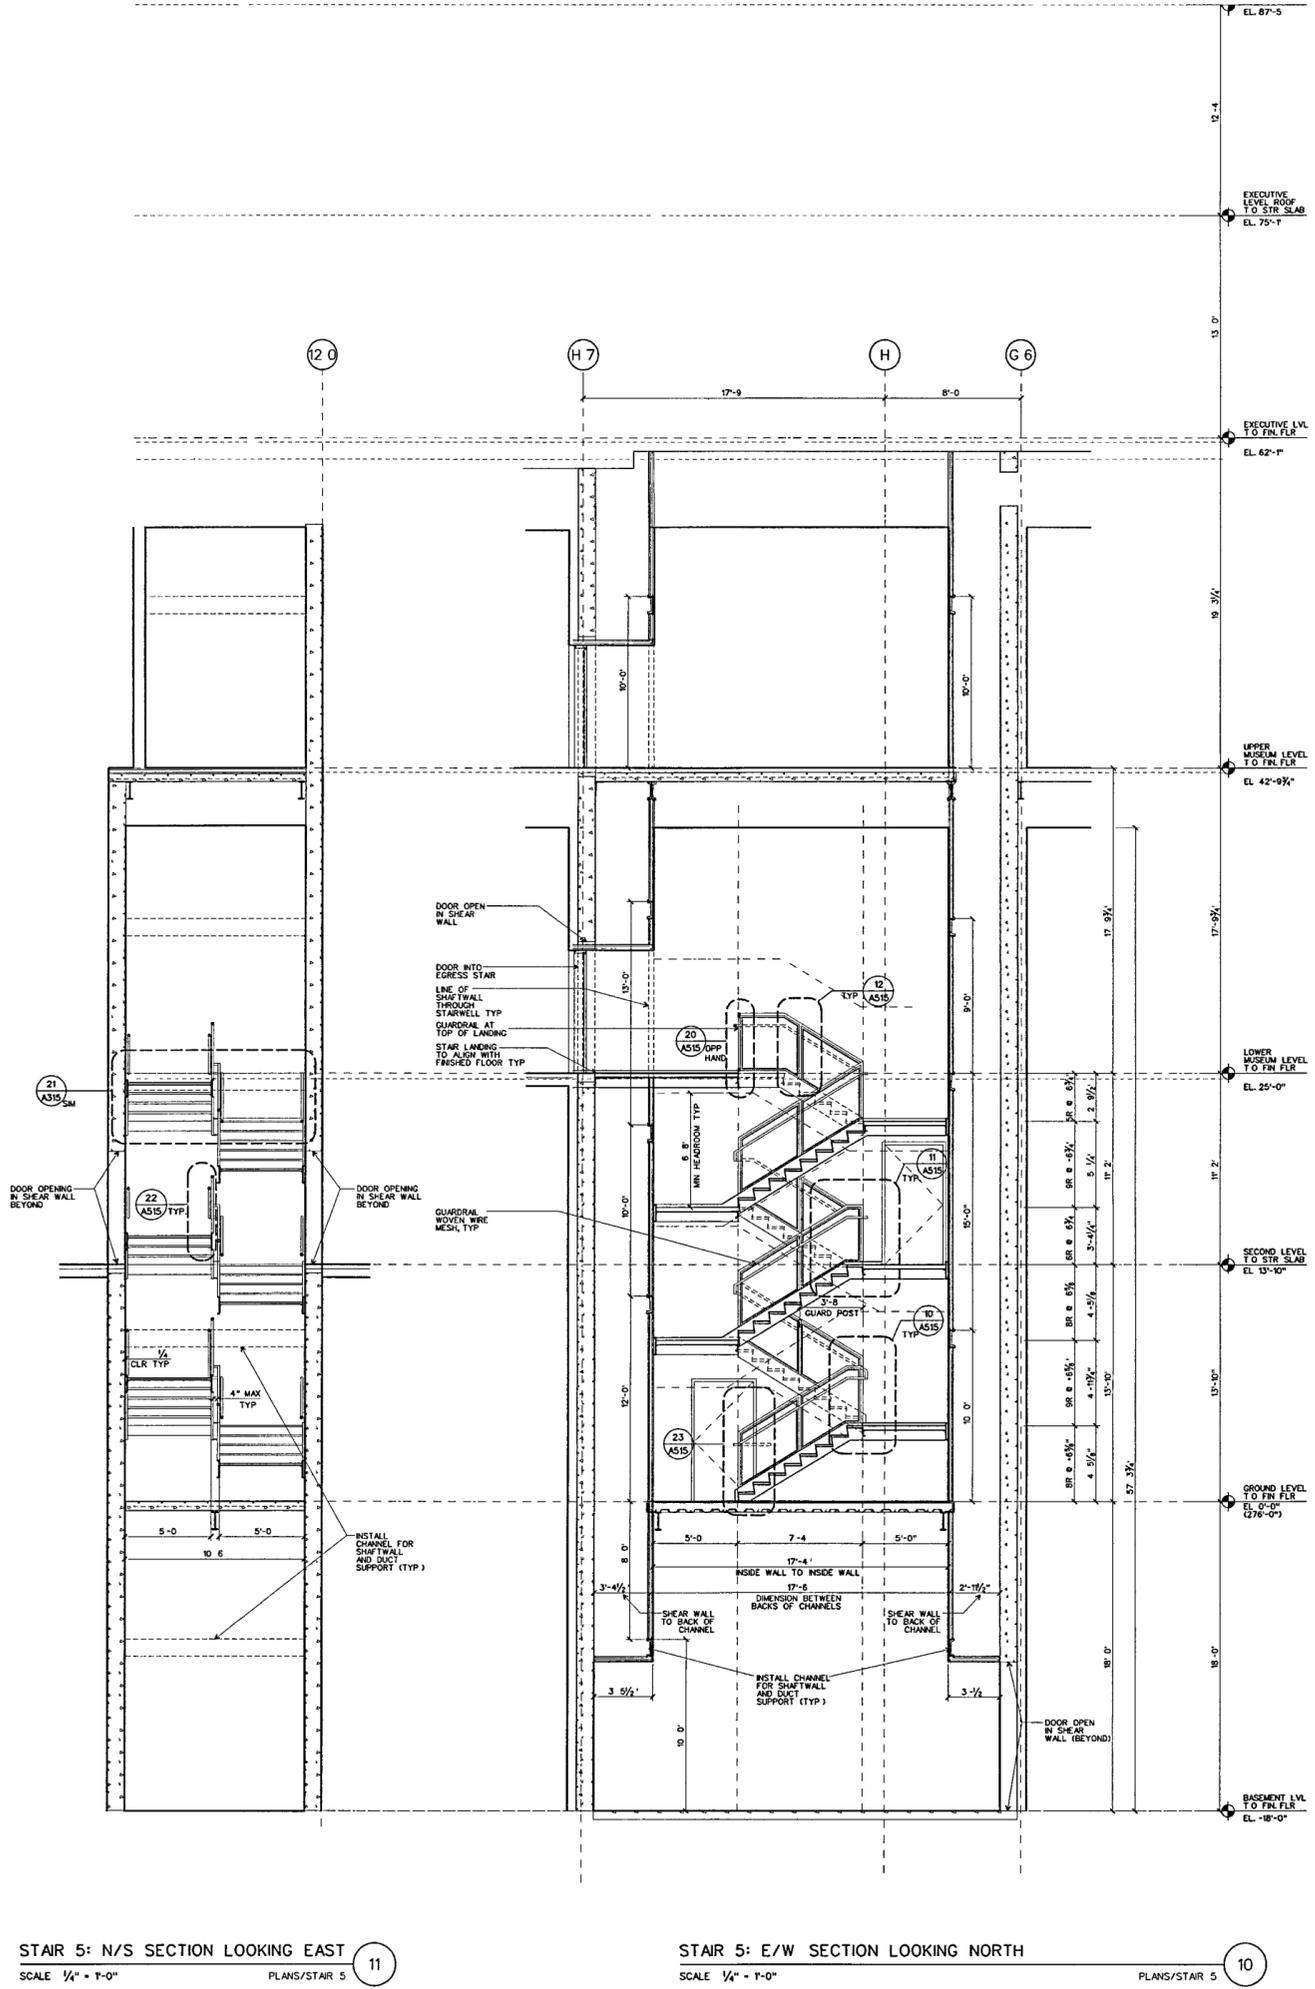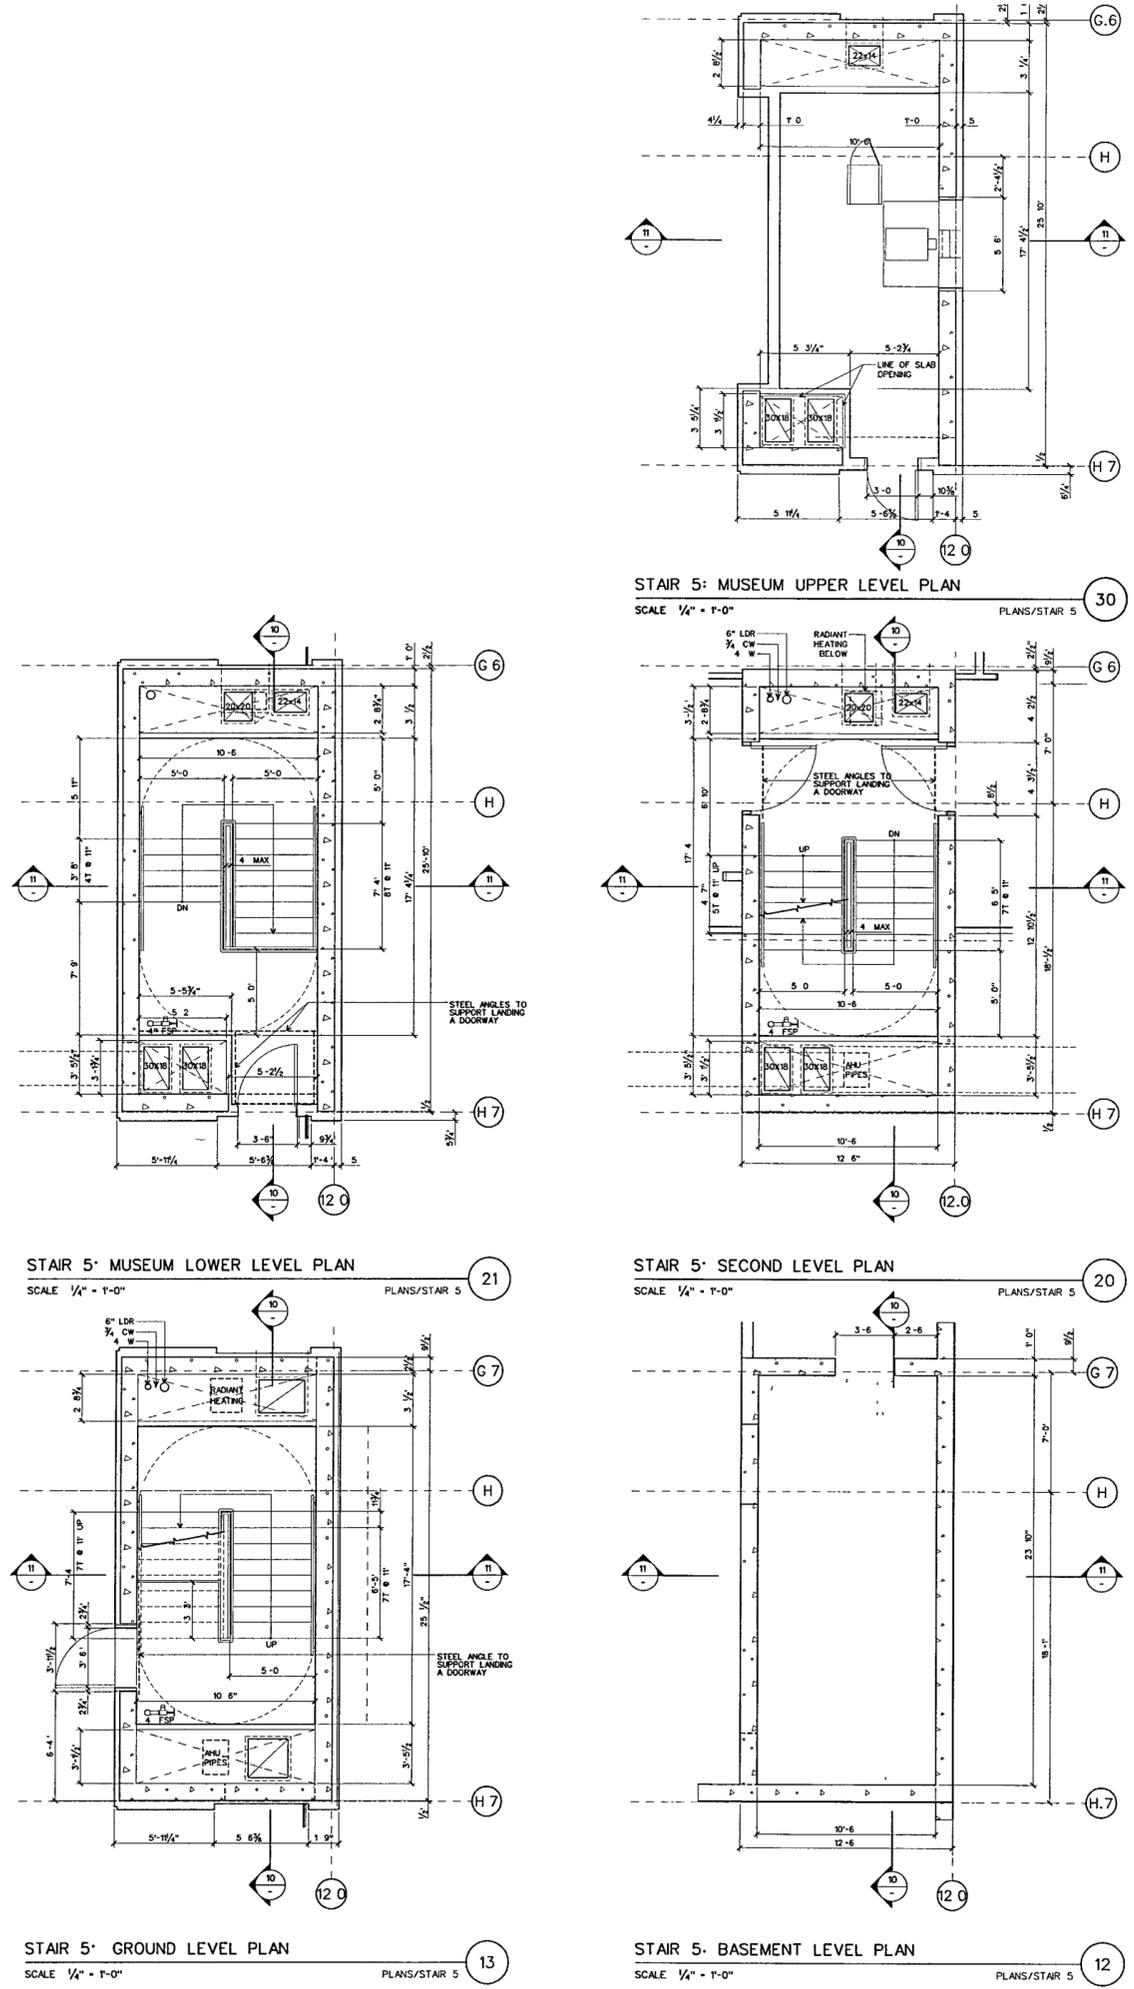

EXECUTIVE LEVEL ROOF TO STIR SLAB
EL. 75'-1"

EXECUTIVE LVL TO FIN. FLR
EL. 62'-1"

UPPER MUSEUM LEVEL TO FIN. FLR
EL. 42'-9 3/4"

LOWER MUSEUM LEVEL TO FIN. FLR
EL. 25'-0"

SECOND LEVEL TO STIR SLAB
EL. 13'-10"

GROUND LEVEL TO FIN. FLR
EL. 0'-0" (276-01)

BASEMENT LVL TO FIN. FLR
EL. -18'-0"