



STAIR 12 N/S SECTION LOOKING EAST
SCALE 1/4" = 1'-0"

star 8-9-12 32

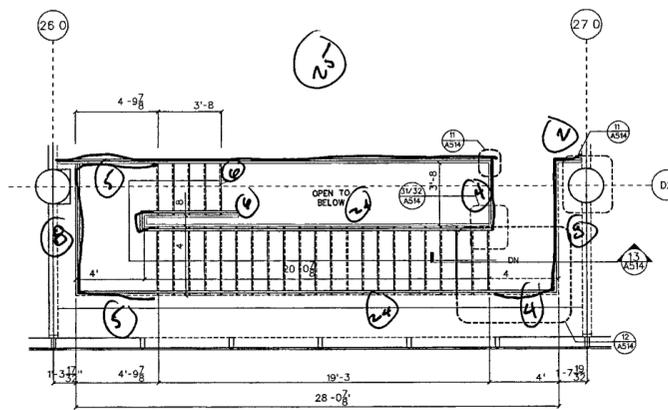


STAIR 12 SECOND LEVEL PLAN
SCALE 1/4" = 1'-0"

star 8-9-12 31

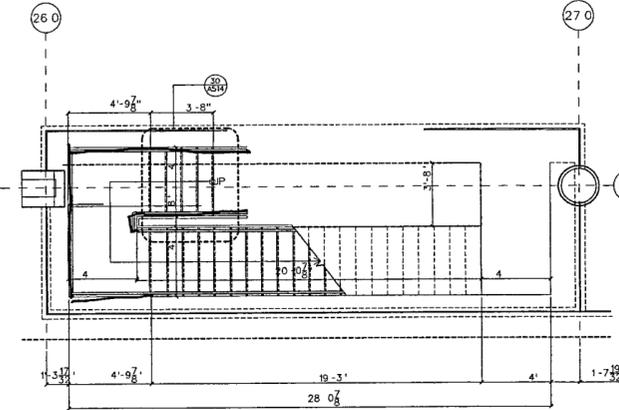


STAIR 12 GROUND LEVEL PLAN
SCALE 1/4" = 1'-0"

125
224
254
200
L
S
J
4
2
1
2

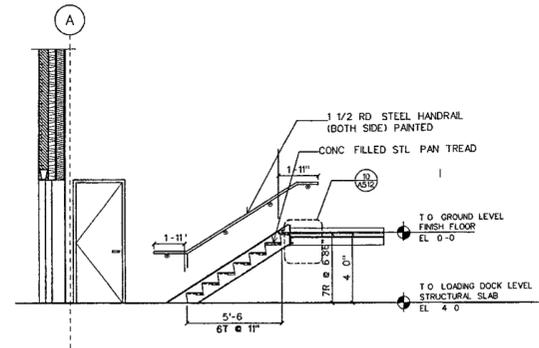


STAIR 9 E/W SECTION LOOKING SOUTH
SCALE 1/4" = 1'-0"

star 8-9-12 21

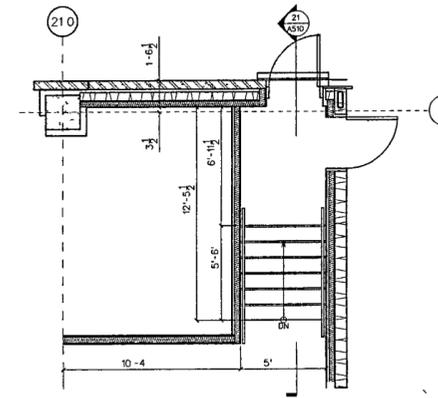


STAIR 9 GROUND LEVEL PLAN
SCALE 1/4" = 1'-0"

star 8-9-12 20

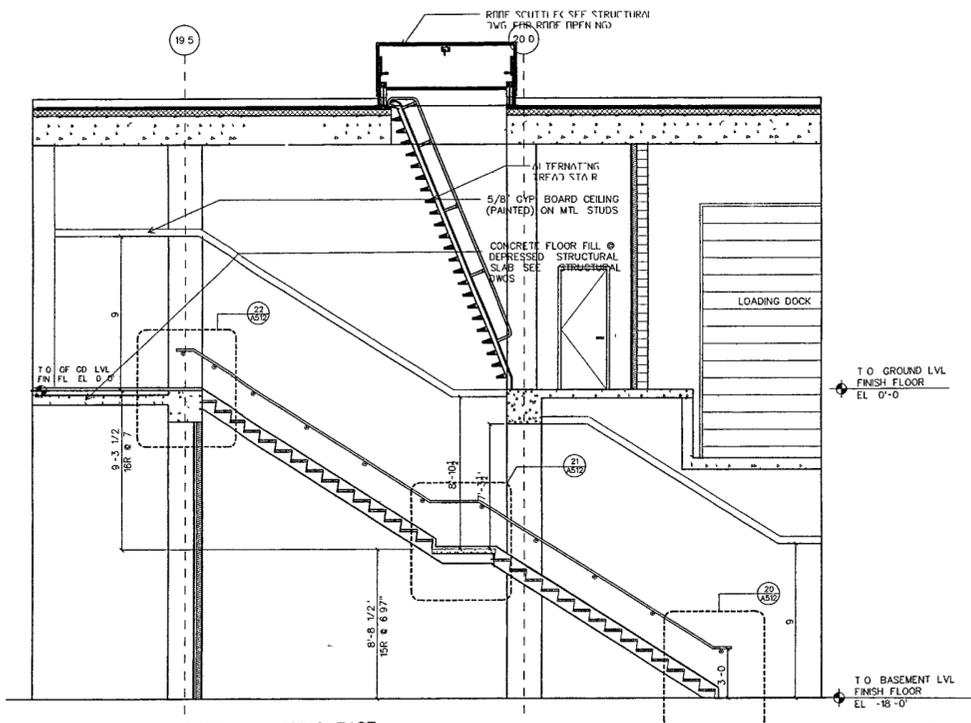


STAIR 8 STAIR SECTION LOOKING EAST
SCALE 1/4" = 1'-0"

star 8-9-12 12

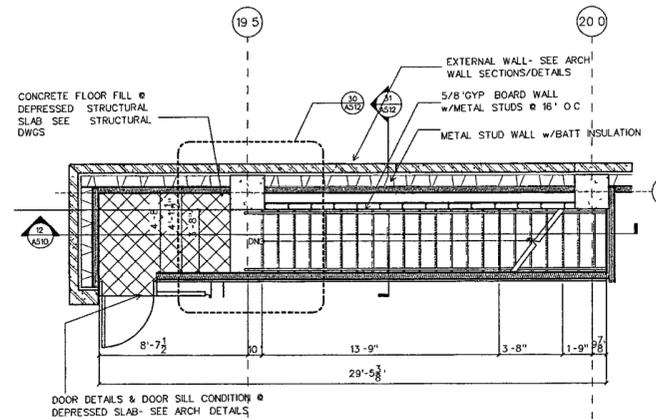

STAIR 8 GROUND LEVEL PLAN
SCALE 1/4" = 1'-0"

star 8-9-12 11

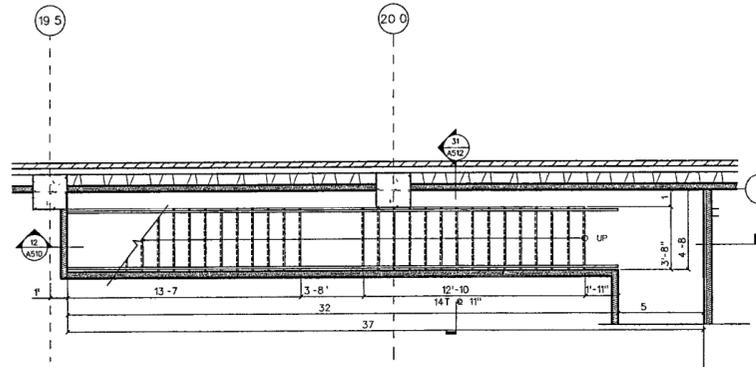

STAIR 8 BASEMENT LEVEL PLAN
SCALE 1/4" = 1'-0"

star 8-9-12 10

**WILLIAM J. CLINTON
PRESIDENTIAL
CENTER**

LITTLE ROCK, ARKANSAS

Architect
POLSHAK PARTNERSHIP LLP
320 West 13th Street
New York, New York 10014
212 807 7171

Coordinating Architects
POLK STANLEY YEARY ARCHITECTS LTD
700 South Schiller Street
Little Rock, Arkansas 72201
501 378 0878

WITSELL EVANS RASCO
901 West Third Street
Little Rock, Arkansas 72201
501 374 5300

WOODS CARADINE ARCHITECTS
2200 South Main Street
Little Rock, Arkansas 72206
501 374 4060

Landscape Architects
HARGREAVES ASSOCIATES
118 Magazine Street
Cambridge, Massachusetts 02139
617 661 0070


LANDSCAPE ARCHITECTURE, Inc.
2300 Cottondale Lane Suite 202
Little Rock, Arkansas 72202
501 374 5610

Structural Engineer
LESLIE E. ROBERTSON ASSOC., RLLP
30 Broad Street, 47th Floor
New York, New York 10004
212 750 9000


MEP Engineers
FLACK + KURTZ Inc.
475 Fifth Avenue
New York, New York 10017
212 532 9600

CROMWELL ARCHITECTS ENGINEERS
101 South Spring Street
Little Rock, Arkansas 72201
501 372 2900

Curtainwall Consultant
R. A. HEINTGES ARCHITECTS
126 Fifth Avenue, 9th Floor
New York, New York 10011
212 652 2065

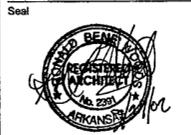

Issue	Date
100% Construction Doc.	09/27/02
90% Progress Printing	08/30/02
Issue	Date

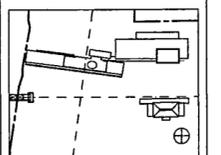

Job No 9908
Scale As shown
Date September 27, 2002
Title

STAIR 8 / 9 / 12

Sheet No
A510