



STAIR 10 N/S SECTION LOOKING EAST  
 SCALE 1/4" = 1'-0" Star 10 32

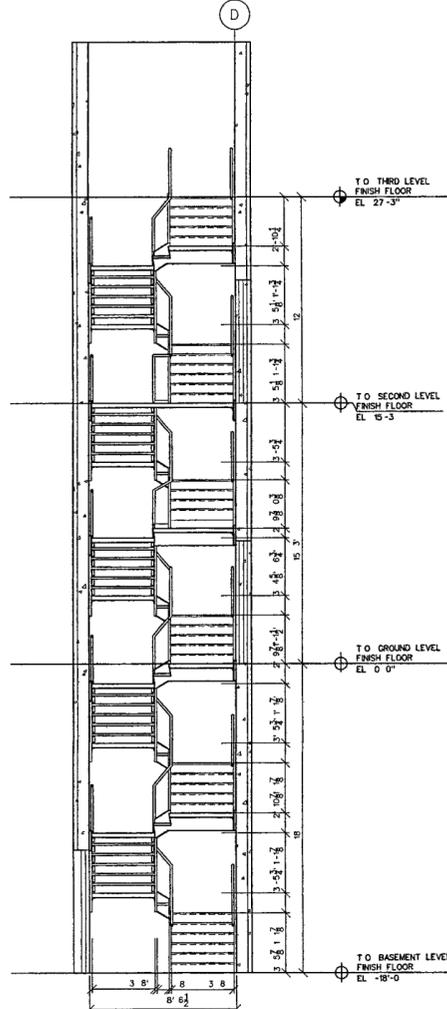

STAIR 10 E/W SECTION LOOKING SOUTH  
 SCALE 1/4" = 1'-0" Star 10 31

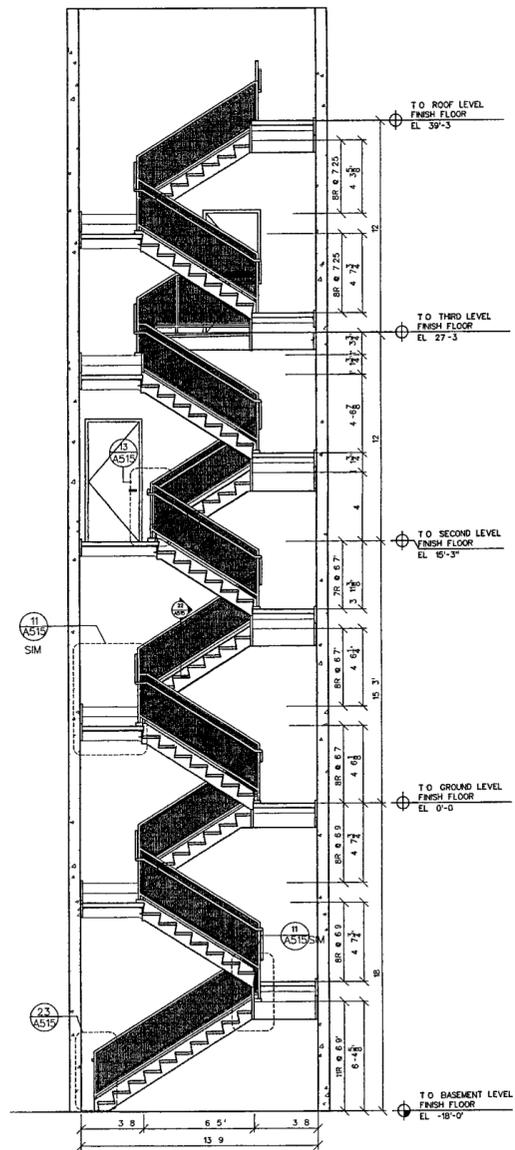

STAIR 11 E/W SECTION LOOKING SOUTH  
 SCALE 1/4" = 1'-0" Star 11 21

**WILLIAM J. CLINTON  
 PRESIDENTIAL  
 CENTER**

LITTLE ROCK, ARKANSAS

Architect  
**POLSHEK PARTNERSHIP LLP**  
 320 West 13th Street  
 New York, New York 10014  
 212 607 7171

Coordinating Architects  
**POLK STANLEY YEARY ARCHITECTS Ltd**  
 700 South Schiller Street  
 Little Rock, Arkansas 72201  
 501.378.0878

**WITSELL EVANS RASCO**  
 901 West Third Street  
 Little Rock, Arkansas 72201  
 501 374 5300

**WOODS CARADINE ARCHITECTS**  
 2200 South Main Street  
 Little Rock, Arkansas 72206  
 501 374.4050

Landscape Architects  
**HARGREAVES ASSOCIATES**  
 118 Magazine Street  
 Cambridge, Massachusetts 02139  
 617 661 0070


**LANDSCAPE ARCHITECTURE, Inc.**  
 2300 Catalina Lane Suite 202  
 Little Rock, Arkansas 72202  
 501 374 5610

Structural Engineer  
**LESLIE E. ROBERTSON ASSOC., RLLP**  
 30 Broad Street, 47th Floor  
 New York, New York 10004  
 212 750 9000


MEP Engineers  
**FLACK + KURTZ Inc.**  
 475 Fifth Avenue  
 New York, New York 10017  
 212 532 9800

**CROMWELL ARCHITECTS ENGINEERS**  
 101 South Spring Street  
 Little Rock, Arkansas 72201  
 501 372.2900

Curtainwall Consultant  
**R. A. HEINTGES ARCHITECTS**  
 126 Fifth Avenue, 9th Floor  
 New York, New York 10011  
 212 652-2966

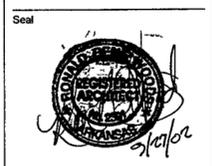

Issue	Date
100% Construction Doc.	09/27/02
90% Progress Printing	08/30/02

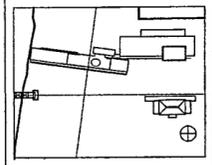

Job No. 8908  
 Scale As Shown  
 Date September 27, 2002  
 Title

STAIR 10 / 11  
 Sheet No. **A511**