


STAIR 8: CROSSSECTION @ STAIRWELL

SCALE 3/4" = 1'-0"

stair 8

31

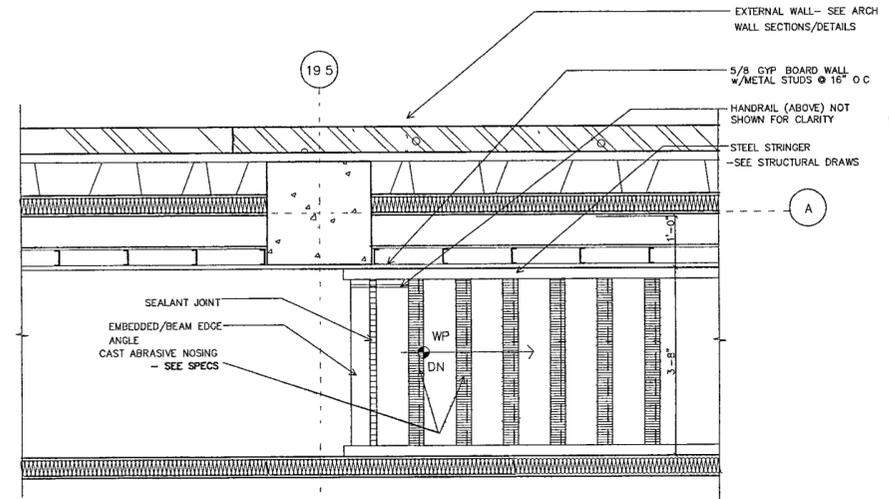


STAIR 8 STAIR NOSING PLAN DETAIL

SCALE 3/4" = 1'-0"

stair 8

30

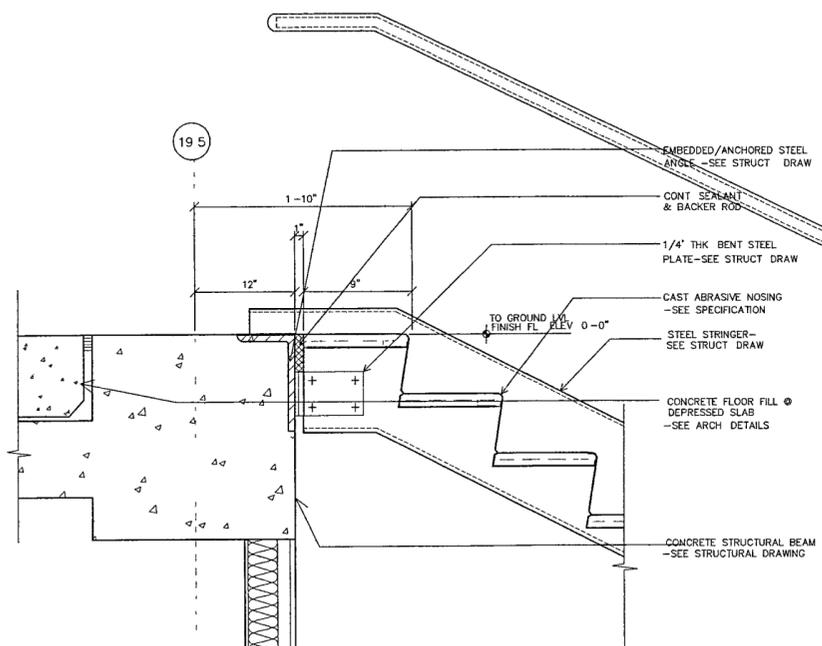


STAIR 8 STAIR NOSING SECTION DETAIL

SCALE 1 1/2" = 1'-0"

stair 8

22

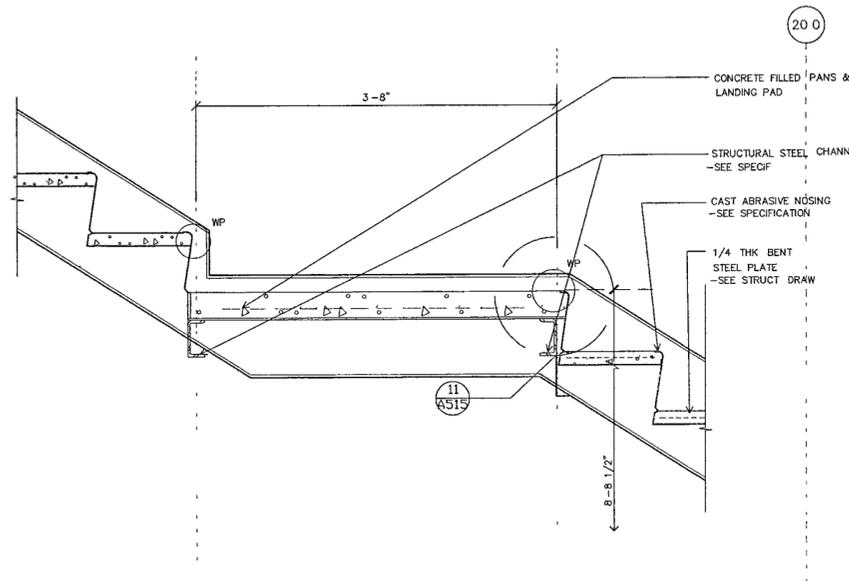


STAIR 8. SECTION @ STAIR LANDING

SCALE 1 1/2" = 1'-0"

stair 8

21

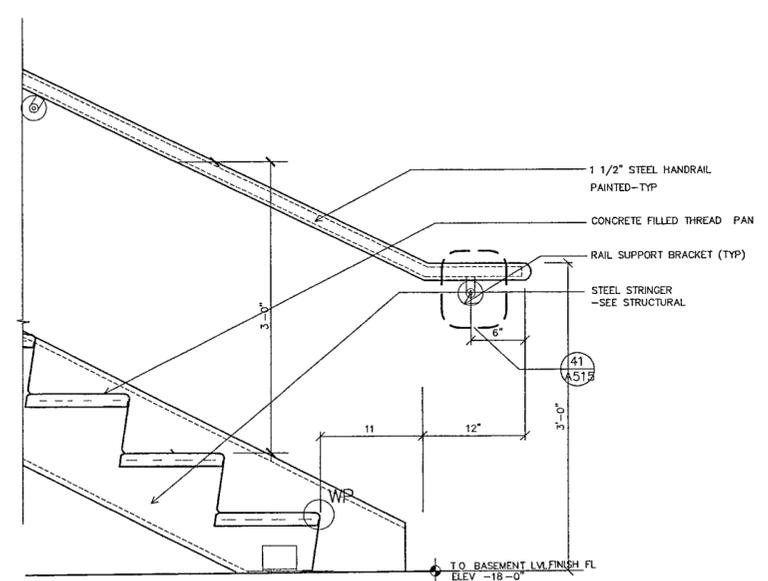


STAIR 8 SECTION @ BASE FLOOR

SCALE 1 1/2" = 1'-0"

stair 8

20

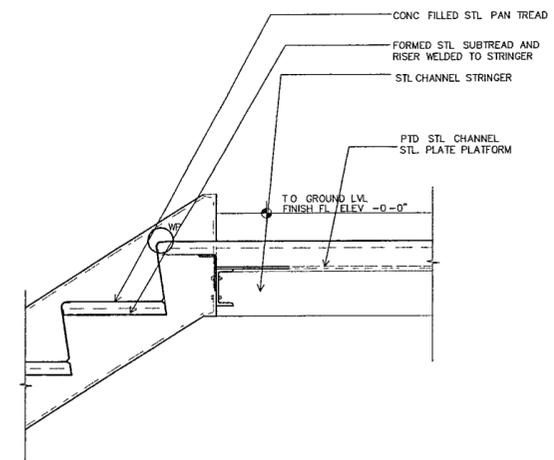

STAIR 9. STAIR SECTION DETAIL @ LANDING

SCALE 1 1/2" = 1'-0"

stair 9

10

**WILLIAM J. CLINTON  
PRESIDENTIAL  
CENTER**

LITTLE ROCK, ARKANSAS

Architect  
POLSHKE PARTNERSHIP LLP  
320 West 13th Street  
New York, New York 10014  
212 807 7171

Coordinating Architects  
POLK STANLEY YEARY ARCHITECTS Ltd  
700 South Schuler Street  
Little Rock, Arkansas 72201  
501 378 0878

WITSELL EVANS RASCO  
901 West Third Street  
Little Rock, Arkansas 72201  
501 374 5300

WOODS CARADINE ARCHITECTS  
2200 South Main Street  
Little Rock, Arkansas 72206  
501 374 4060

Landscape Architects  
HARGREAVES ASSOCIATES  
118 Magazine Street  
Cambridge, Massachusetts 02139  
617 681 0070


LANDSCAPE ARCHITECTURE, Inc.  
2300 Cottondale Lane Suite 202  
Little Rock, Arkansas 72202  
501 374 6810

Structural Engineer  
LESLIE E. ROBERTSON ASSOC., RLLP  
30 Broad Street, 47th Floor  
New York, New York 10004  
212 750 9000


MEP Engineers  
FLACK + KURTZ Inc  
475 Fifth Avenue  
New York, New York 10017  
212 532 9600

CROMWELL ARCHITECTS ENGINEERS  
101 South Spring Street  
Little Rock, Arkansas 72201  
501 372 2900

Curtainwall Consultant  
R. A. HEINTGES ARCHITECTS  
128 Fifth Avenue, 9th Floor  
New York, New York 10011  
212.652-2968

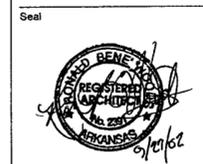

Issue	Date
100% Construction Doc	09/27/02
90% Progress Printing	08/30/02

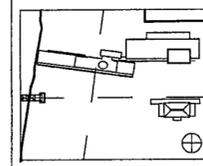

Job No 9908  
Scale As Shown  
Date September 27, 2002  
Title

**STAIR DETAILS**

Sheet No

**A512**