

**WILLIAM J. CLINTON  
PRESIDENTIAL  
CENTER**

LITTLE ROCK, ARKANSAS

Architect  
POLSKIE PARTNERSHIP LLP  
320 West 13th Street  
New York, New York 10014  
212.807.7171

Coordinating Architects  
POLK STANLEY YEARY ARCHITECTS Ltd  
700 South Schiller Street  
Little Rock, Arkansas 72201  
501 378 0878

WITSELL EVANS RASCO  
901 West Third Street  
Little Rock, Arkansas 72201  
501 374 5300

WOODS CARADINE ARCHITECTS  
2200 South Main Street  
Little Rock, Arkansas 72208  
501 374.4060

Landscape Architects  
HARGREAVES ASSOCIATES  
118 Magazine Street  
Cambridge, Massachusetts 02139  
617 861 0070


LANDSCAPE ARCHITECTURE, Inc  
2300 Cottondale Lane Suite 202  
Little Rock, Arkansas 72202  
501 374 5510

Structural Engineer  
LESLIE E ROBERTSON ASSOC, RLLP  
30 Broad Street, 47th Floor  
New York, New York 10004  
212 750 9000

MEP Engineers  
FLACK + KURTZ Inc  
475 Fifth Avenue  
New York, New York 10017  
212 532.9600

CROMWELL ARCHITECTS ENGINEERS  
101 South Spring Street  
Little Rock Arkansas 72201  
501 372.2900


Curtainwall Consultant  
R. A HEINTGES ARCHITECTS  
126 Fifth Avenue, 8th Floor  
New York, New York 10011  
212 652-2966

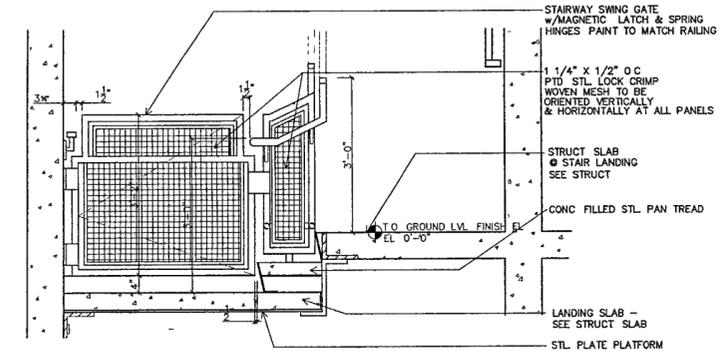

STAIR 10 ELEVATION @ GR LEV STAIR GATE

SCALE 3/4" = 1'-0"


stair 10 30

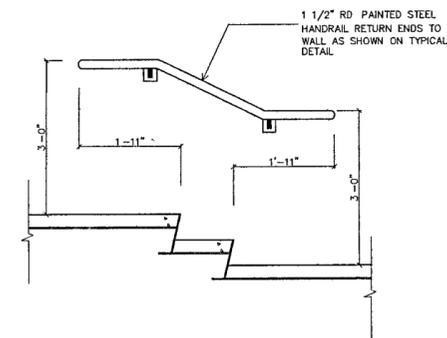

STAIR 10 HANDRAIL ELEVATION

SCALE 3/4" = 1'-0"


stair 10 20

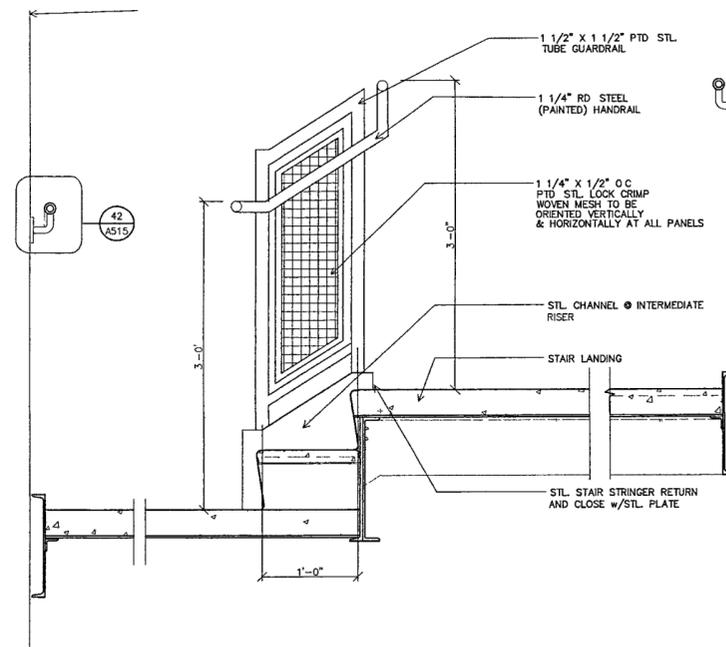

ELEVATION @ INTERMEDIATE RISER

SCALE 3/4" = 1'-0"


stair 10, 11 11

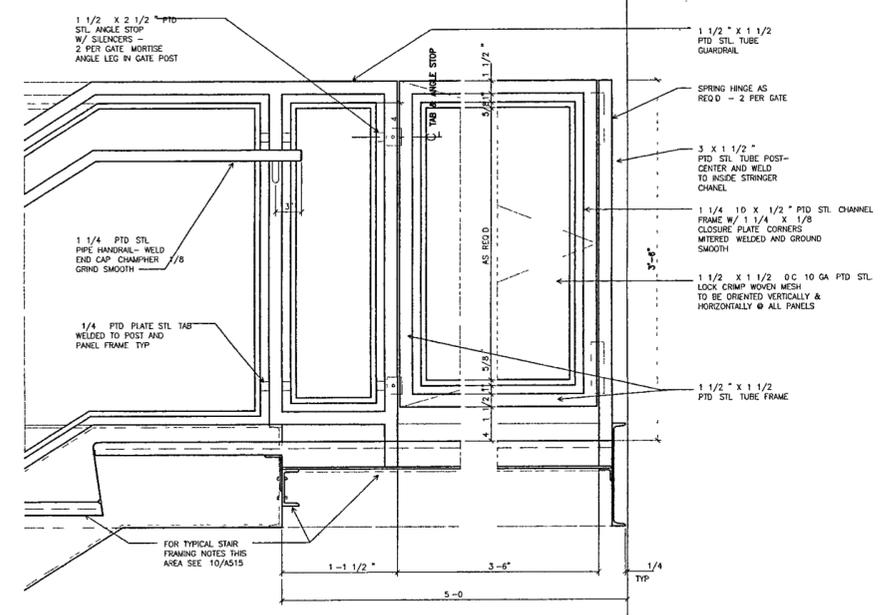


GURADRAIL PASSAGE ACCESS GATE

SCALE 3/4" = 1'-0"

stair 10 10

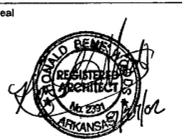

Issue	Date
100% Construction Doc.	09/27/02
90% Progress Printing	08/30/02
100% Struct/CD Progress	07/01/02

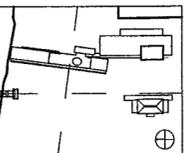

Job No 9908  
Scale As Shown  
Date September 27, 2002  
Title

**STAIR DETAILS**

Sheet No

**A513**

FOR OFFICIAL USE ONLY