
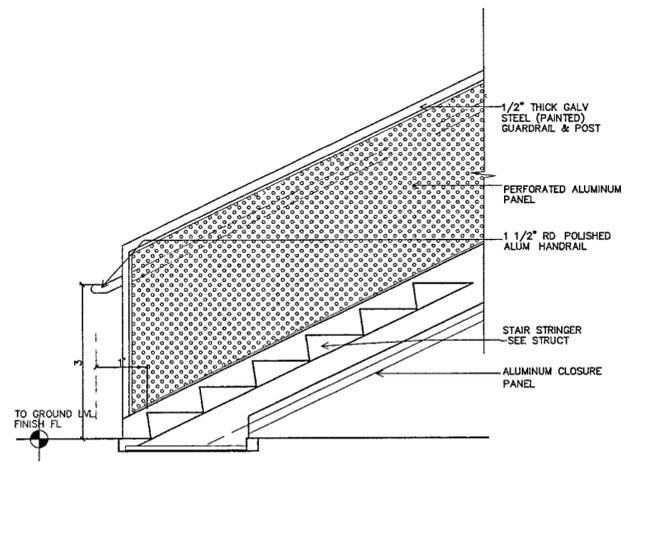
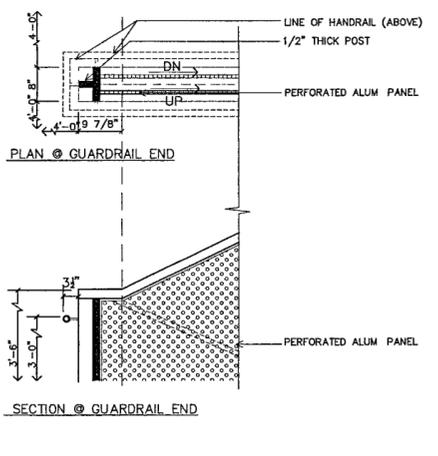
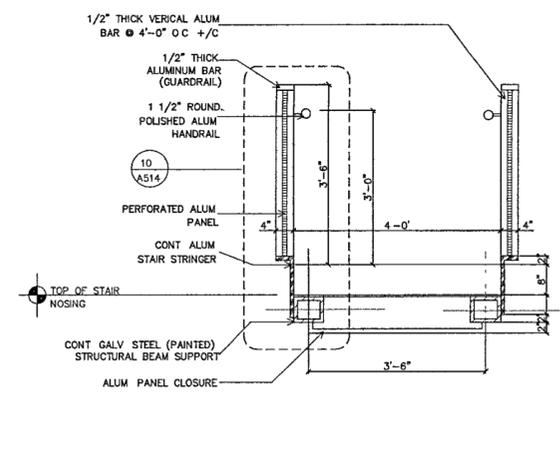


STAIR 12 TYP STAIR TREAD/RISER
SCALE 3" = 1'-0"
Stair 12 33

STAIR 12 STAIR RAIL BELOW GUARDRAIL
SCALE 3" = 1'-0"
Stair 12 32

STAIR 12 GUARD/HANDRAIL ABOVE GUARDRAIL
SCALE 3" = 1'-0"
Stair 12 31

STAIR 12 STAIR PLAN @ GROUND LEV
SCALE 3/4" = 1'-0"
Stair 12 30




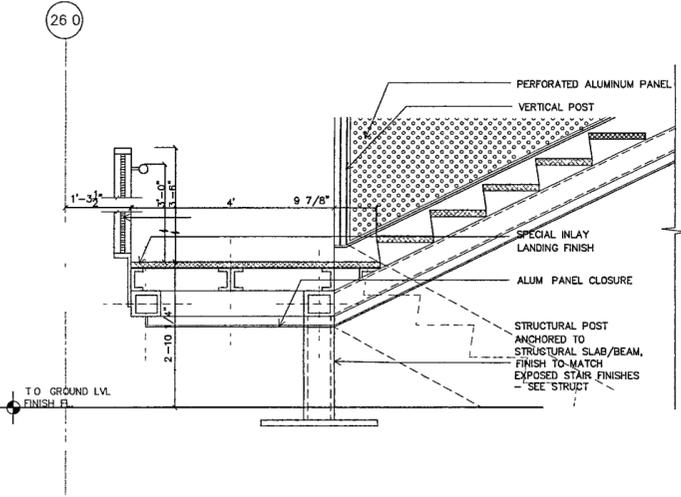


STAIR 12 SECTION @ INTERMEDIATE LANDING
SCALE 3/4" = 1'-0"
Stair 12 23

STAIR 12 CROSSSECTION @ STAIR
SCALE 3/4" = 1'-0"
Stair 12 22

STAIR 12 PLAN & SECTION @ GUARDRAIL END
SCALE 3/4" = 1'-0"
Stair 12 21

STAIR 12 GROUND LEVEL
SCALE 3/4" = 1'-0"
Stair 12 20

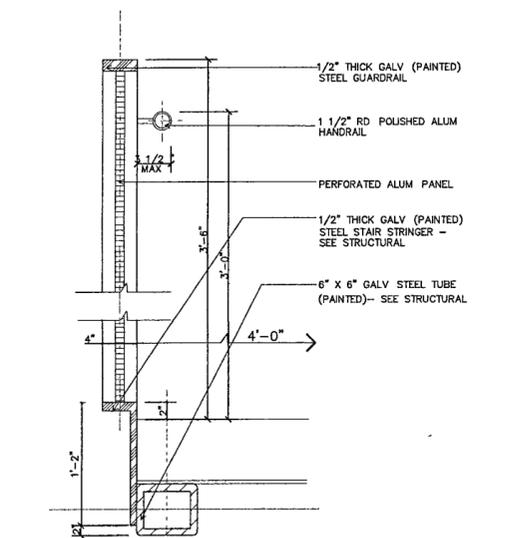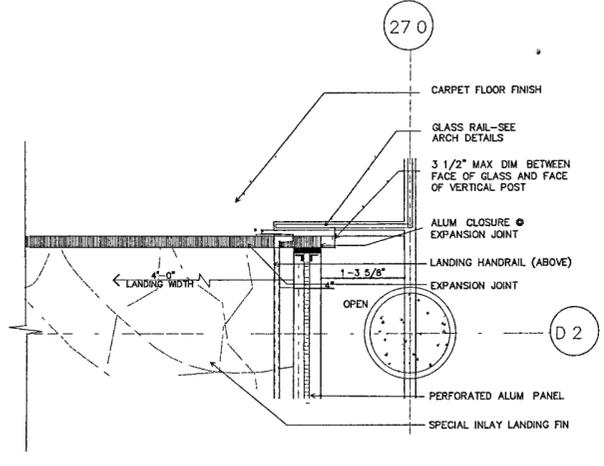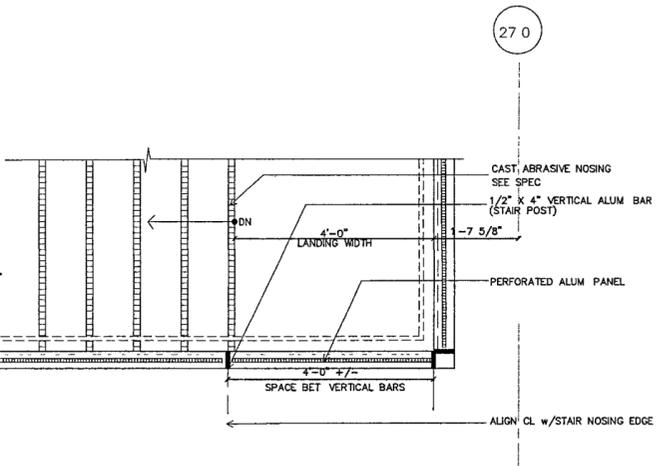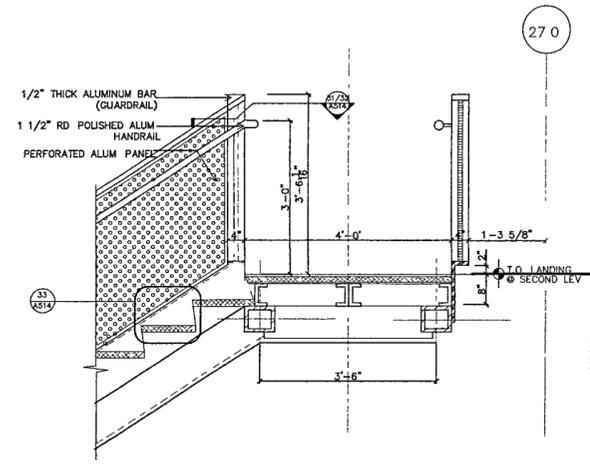

STAIR 12 STAIR LANDING SECTION
SCALE 3/4" = 1'-0"
Stair 12 13

STAIR 12 PLAN @ LANDING CORNER
SCALE 3/4" = 1'-0"
Stair 12 12

STAIR 12 PLAN DETAIL @ SECOND LVL TRANSITION
SCALE 1" = 1'-0"
Stair 12 11

STAIR 12 SECTION DETAIL
SCALE 1 1/2" = 1'-0"
Stair 12 10

**WILLIAM J. CLINTON
PRESIDENTIAL
CENTER**

LITTLE ROCK, ARKANSAS

Architect
POLSHEK PARTNERSHIP LLP
320 West 13th Street
New York, New York 10014
212.807.7171

Coordinating Architects
POLK STANLEY YEARY ARCHITECTS LTD
700 South Schiller Street
Little Rock, Arkansas 72201
501.378.0878

WITSELL EVANS RASCO
901 West Third Street
Little Rock, Arkansas 72201
501.374.5300

WOODS GARADINE ARCHITECTS
2200 South Main Street
Little Rock, Arkansas 72206
501.374.4050

Landscape Architects
HARGREAVES ASSOCIATES
118 Magazine Street
Cambridge, Massachusetts 02139
617.661.0070

LANDSCAPE ARCHITECTURE, Inc
2300 Cottondale Lane Suite 202
Little Rock, Arkansas 72202
501.374.5810

Structural Engineer
LESLIE E. ROBERTSON ASSOC., RLLP
30 Broad Street, 47th Floor
New York, New York 10004
212.750.9000


MEP Engineers
FLACK + KURTZ Inc
475 Fifth Avenue
New York, New York 10017
212.532.9600

CROMWELL ARCHITECTS ENGINEERS
101 South Spring Street
Little Rock, Arkansas 72201
501.372.2900

Curtainwall Consultant
R. A. HEINTGES ARCHITECTS
126 Fifth Avenue, 9th Floor
New York, New York 10011
212.652.2965



Issue	Date
100% Construction Doc.	09/27/02
90% Progress Printing	08/30/02
100% Struct./CD Progress	07/01/02

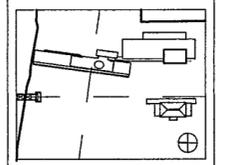

Job No 9908
Scale As Shown
Date September 27, 2002
Title

STAIR DETAILS

Sheet No

A514