

**WILLIAM J CLINTON  
PRESIDENTIAL  
CENTER**

LITTLE ROCK, ARKANSAS

Architect  
POLSEK PARTNERSHIP LLP  
320 West 13th Street  
New York, New York 10014  
212.807.7171

Coordinating Architects  
POLK STANLEY YEARY ARCHITECTS Ltd  
700 South Schiller Street  
Little Rock, Arkansas 72201  
501.378.0878

WITSELL EVANS RASCO  
901 West Third Street  
Little Rock, Arkansas 72201  
501.374.6300

WOODS CARADINE ARCHITECTS  
2200 South Main Street  
Little Rock, Arkansas 72206  
501.374.4050

Landscape Architects  
HARGREAVES ASSOCIATES  
118 Magazine Street  
Cambridge, Massachusetts 02139  
617.661.0070

LANDSCAPE ARCHITECTURE, Inc.  
2300 Cottondale Lane Suite 202  
Little Rock, Arkansas 72202  
501.374.9910

Structural Engineer  
LESLIE E. ROBERTSON ASSOC RLLP  
30 Broad Street, 47th Floor  
New York, New York 10004  
212.750.9000


MEP Engineers  
FLACK + KURTZ Inc.  
475 Fifth Avenue  
New York, New York 10017  
212.632.9600

CROMWELL ARCHITECTS ENGINEERS  
101 South Spring Street  
Little Rock, Arkansas 72201  
501.372.2900

Curtainwall Consultant  
R. A. HEINTGES ARCHITECTS  
128 Fifth Avenue, 9th Floor  
New York, New York 10011  
212.652.2968



100% Construction Documents (09/27/02)  
Issue Date

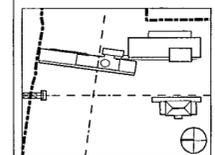


Job No 9908  
Scale AS NOTED  
Date September 27, 2002  
Title

**ESCALATOR PLANS  
AND DETAILS**


Sheet No

**A521.1**


**FOR OFFICIAL USE ONLY**

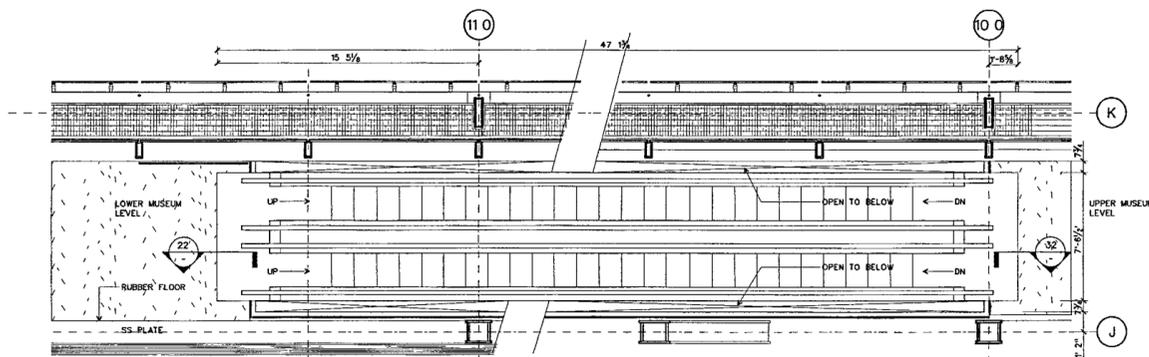


PLAN DETAIL AT ESCALATOR 2 - LOWER MUSEUM LEVEL TO UPPER MUSEUM LEVEL  
SCALE 1/4" = 1'-0"

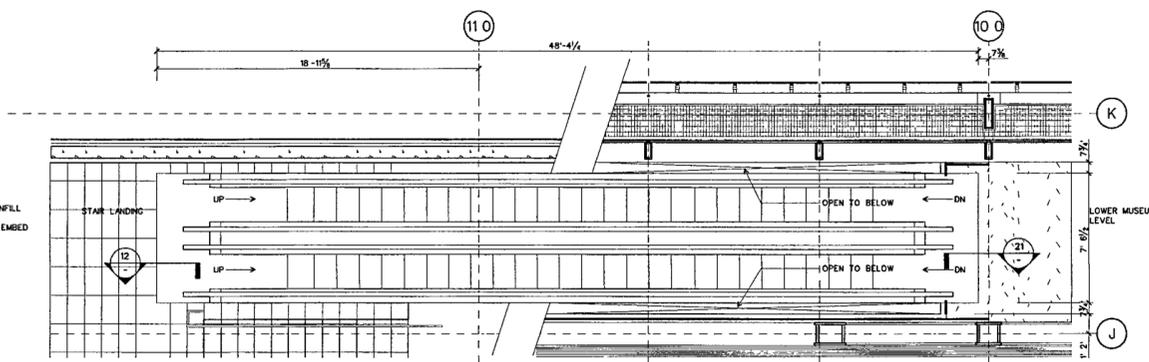


PLAN DETAIL AT ESCALATOR 1 - GROUND FLOOR TO LOWER MUSEUM LEVEL  
SCALE 1/4" = 1'-0"

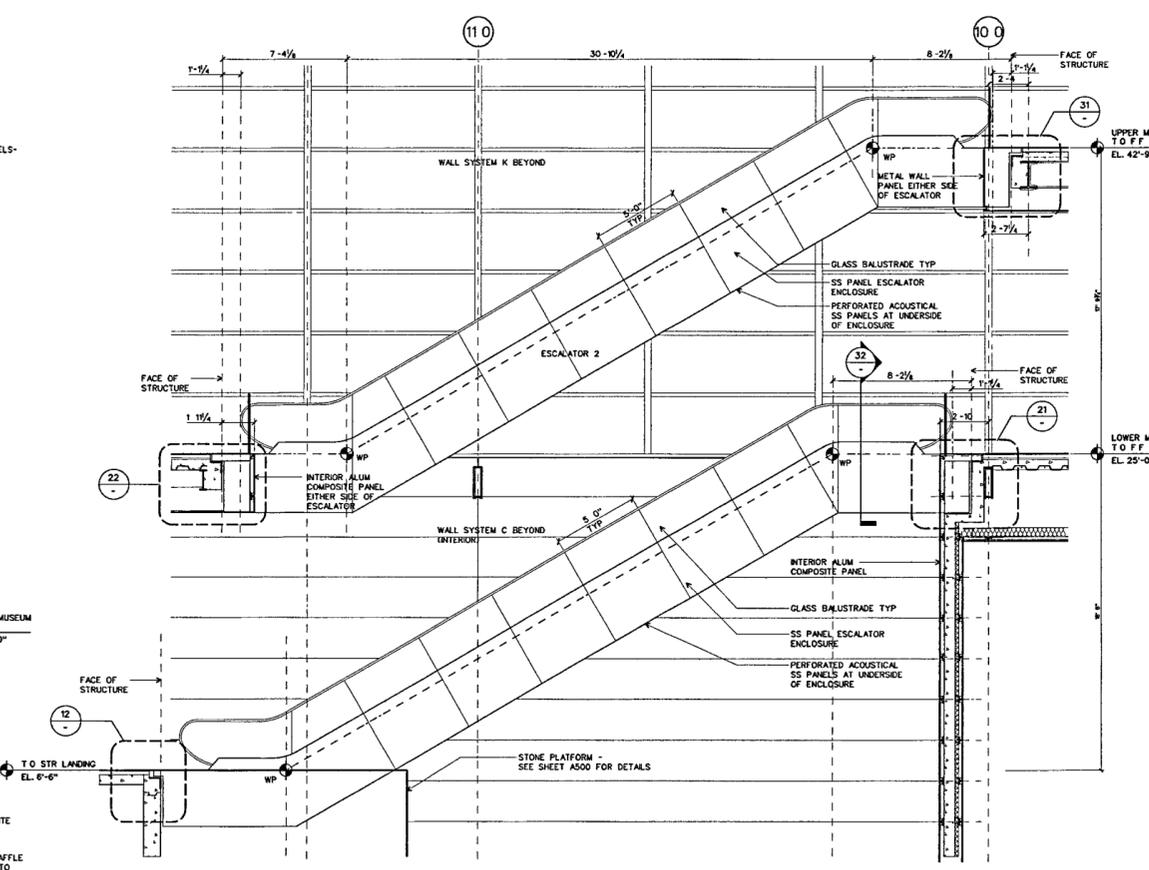


DETAIL SECTION OF ESCALATORS LOOKING WEST  
SCALE 1/4" = 1'-0"

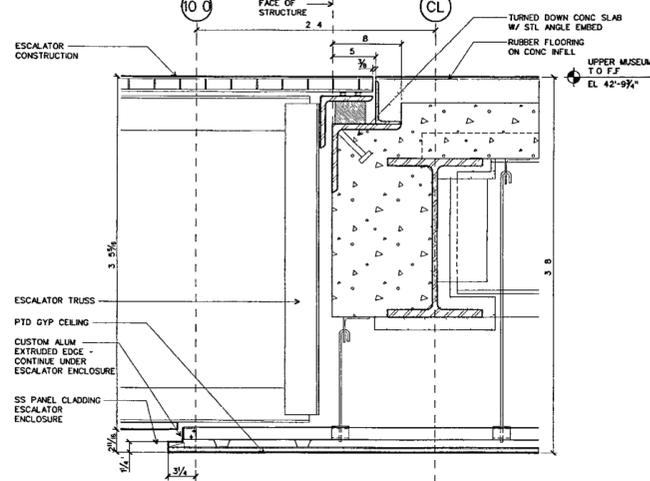


SILL DETAIL AT UPPER MUSEUM LEVEL  
SCALE 1-1/2" = 1'-0"

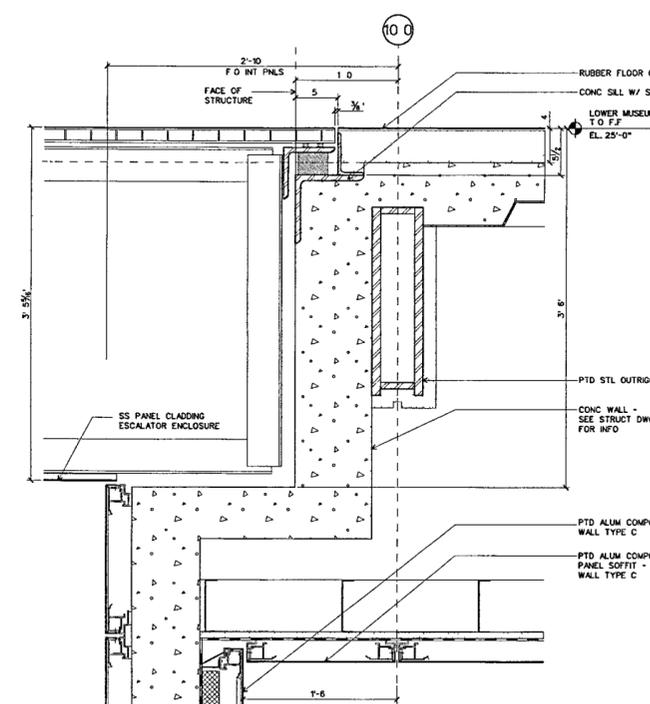


SILL DETAIL AT LOWER MUSEUM LEVEL  
SCALE 1-1/2" = 1'-0"

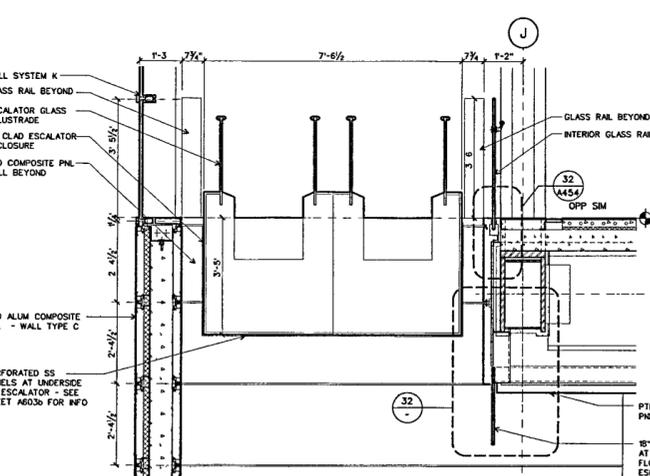


DETAIL SECTION AT LOWER ESCALATOR  
SCALE 1/2" = 1'-0"

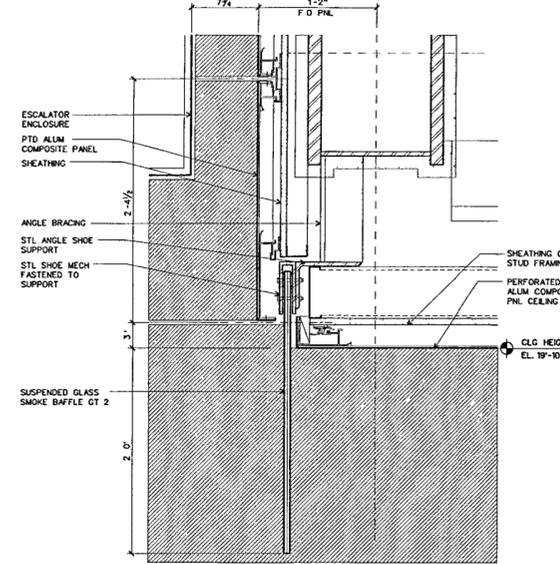

DETAIL AT SMOKE BAFFLE  
SCALE 1-1/2" = 1'-0"

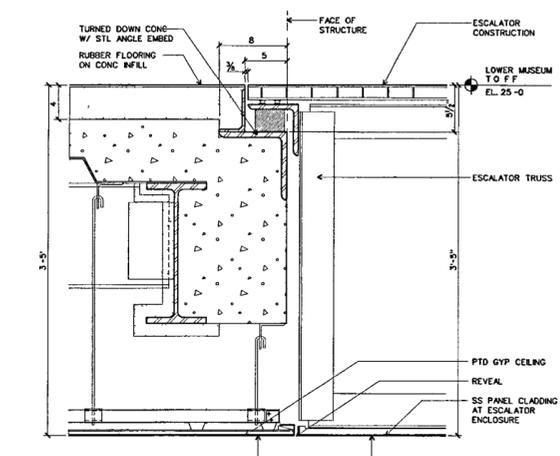

SILL DETAIL AT LOWER MUSEUM LEVEL  
SCALE 1-1/2" = 1'-0"

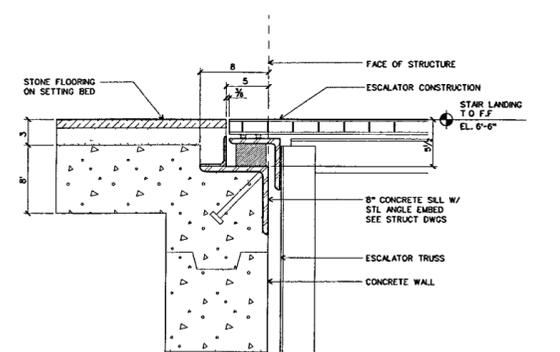

SILL DETAIL AT STAIR LANDING  
SCALE 1-1/2" = 1'-0"