

INTERIOR CAB ELEVATIONS



SCALE 1/2" = 1'-0"

D-ELEVATORP1 DGN 31

ELEVATOR P1 & P2 MACHINE ROOM PLAN

SCALE 1/4" = 1'-0"


D-ELEVATORP1 DGN 30

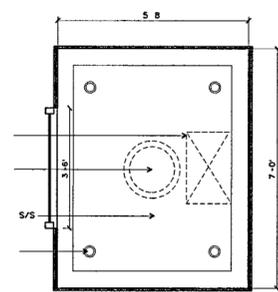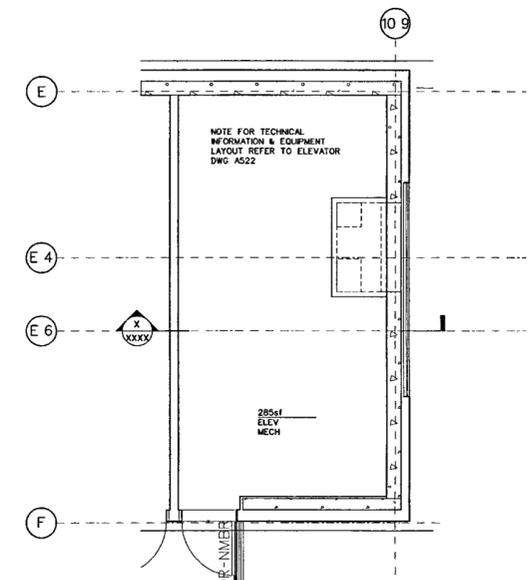

REFLECTED CAB CEILING PLAN

SCALE 1/2" = 1'-0"


D-ELEVATORP1 DGN 23

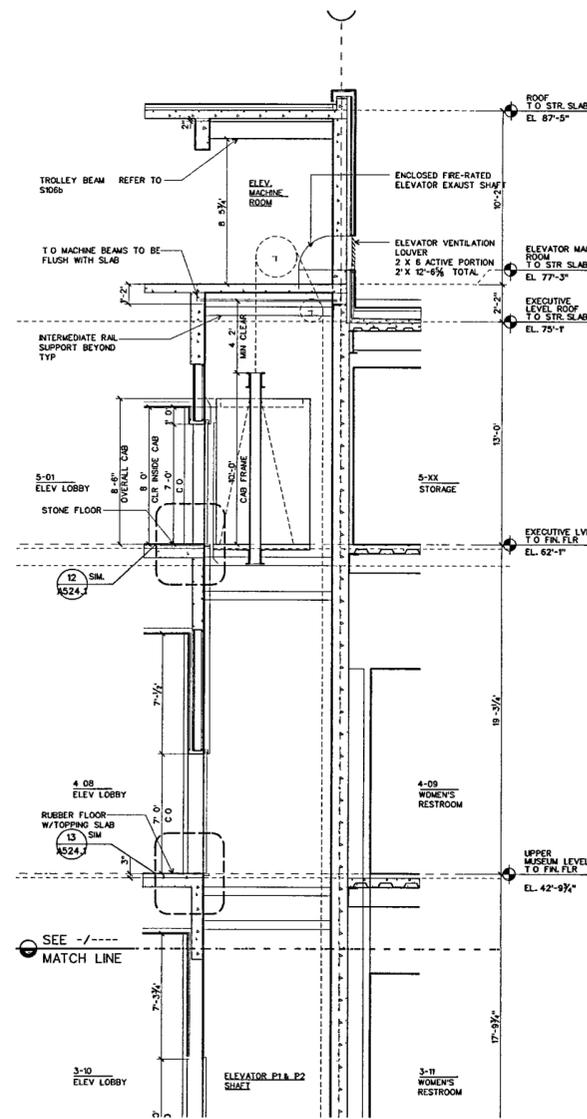

SECTION ELEVATION: LWR MUSEUM LVL TO MACHINE RM LVL

SCALE 1/4" = 1'-0"


D-ELEVATORP1 DGN 12

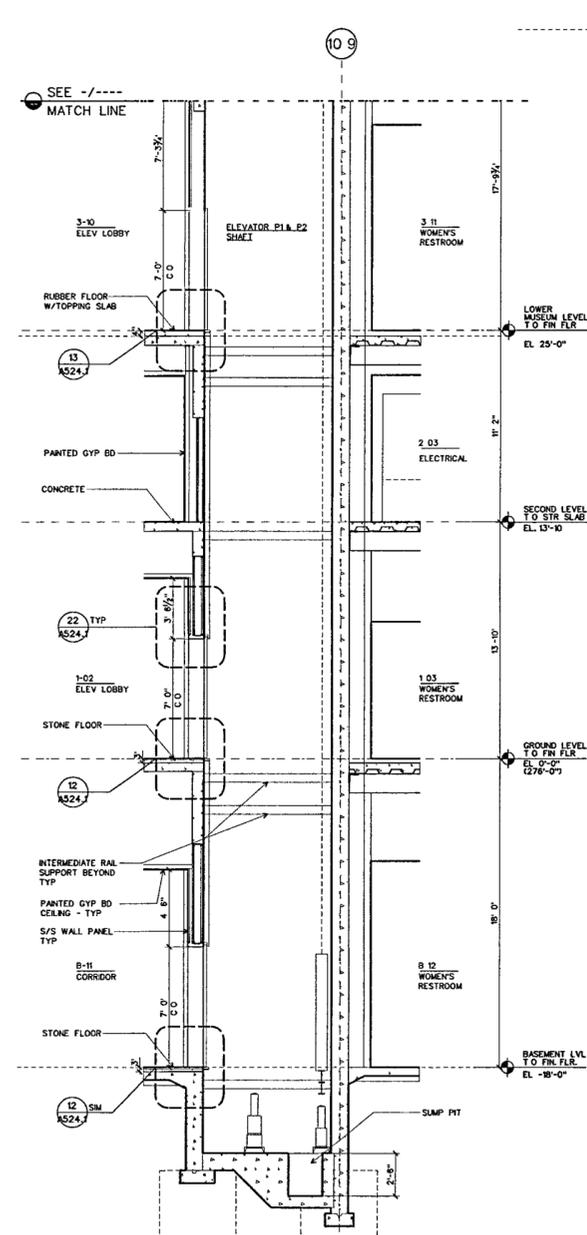

SECTION ELEVATION: BASEMENT TO LWR MUSEUM LEVEL

SCALE 1/4" = 1'-0"


D-ELEVATORP1 DGN 11

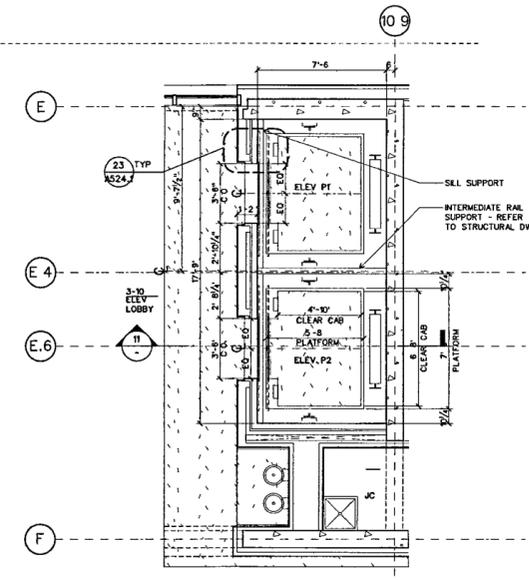

TYP. ELEVATOR HOISTWAY PLAN

SCALE 1/4" = 1'-0"

D-ELEVATORP1 DGN 20

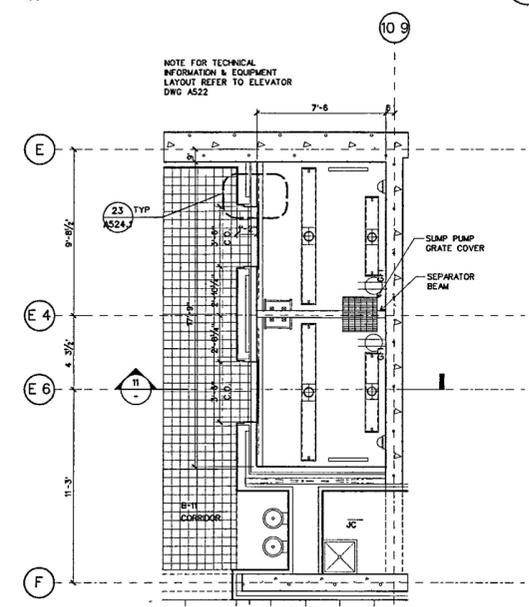

ELEVATOR PIT PLAN

SCALE 1/4" = 1'-0"

D-ELEVATORP1 DGN 10

WILLIAM J CLINTON
PRESIDENTIAL
CENTER

LITTLE ROCK, ARKANSAS

Architect
POLSHEK PARTNERSHIP LLP
320 West 13th Street
New York, New York 10014
212 807 7171

Coordinating Architects
POLK STANLEY YEARY ARCHITECTS Ltd
700 South Schiller Street
Little Rock, Arkansas 72201
501 378 0878

WITSELL EVANS RASCO
601 West Third Street
Little Rock, Arkansas 72201
501 374 5300

WOODS CARADINE ARCHITECTS
2200 South Main Street
Little Rock, Arkansas 72205
501 374 4050

Landscape Architects
HARGREAVES ASSOCIATES
118 Magazine Street
Cambridge Massachusetts 02139
617 681 0070

LANDSCAPE ARCHITECTURE Inc.
2300 Cottondale Lane Suite 202
Little Rock, Arkansas 72202
501 374 5910

Structural Engineer
LESLIE E. ROBERTSON ASSOC RLLP
30 Broad Street, 47th Floor
New York, New York 10004
212 750 8000

MEP Engineers
FLACK + KURTZ Inc.
475 Fifth Avenue
New York, New York 10017
212 532 9600


CROMWELL ARCHITECTS ENGINEERS
101 South Spring Street
Little Rock, Arkansas 72201
501 372 2900

Curtainwall Consultant
R. A. HEINTGES ARCHITECTS
126 Fifth Avenue, 9th Floor
New York, New York 10011
212.652.2565

Seal



100% Construction Documents 09/27/02
90% Progress Printing 09/30/02
100% Struct./CD Progress 07/01/02
Issue "Issued originally as A440" Date

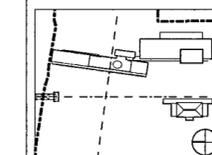

Job No 9908

Scale AS NOTED

Date September 27, 2002

Title
ELEVATOR P1/P2
PLANS, SECTIONS
INTERIOR ELEVATIONS

Sheet No

A522.1

FOR OFFICIAL USE ONLY