




SECTION ELEVATION
ELEVATOR S4

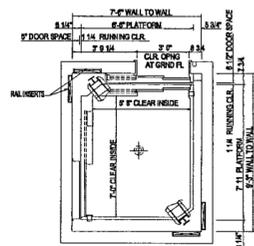

HOISTWAY PLAN @ G
ELEVATOR S4

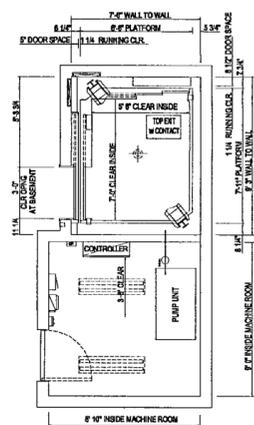

HOISTWAY PLAN @ B
& MACHINE ROOM PLAN
ELEVATOR S4

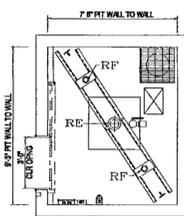


PIT PLAN
ELEVATOR S4


TABLE OF ESTIMATED PIT REACTIONS	
REACTION	NO. OF REACTIONS
REAR CHAIRS	20 KIPS
FRONT RAILERS (EACH)	20 KIPS
WHEELS	20 KIPS

ELEVATOR S4	
TYPE	APPROXIMATE
R1	LOADING
R2	LOADING
R3	LOADING
R4	SEALING
R5	SEALING

NOTE:
TO INTERMEDIATE RAIL SUPPORT
WHERE FLOOR HEIGHTS EXCEED
10'-0" NOT BY THE ELEVATOR
CONTRACTOR

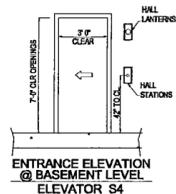


ENTRANCE ELEVATION
@ BASEMENT LEVEL
ELEVATOR S4

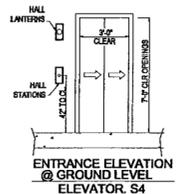

ENTRANCE ELEVATION
@ GROUND LEVEL
ELEVATOR S4




RAIL INSERT DETAILS

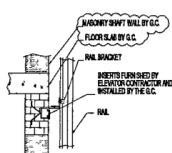


RAIL BRACKET

SEE SHEET No. AS22
FOR TYPICAL NOTES


SERVICE ELEVATOR S4
4,000 LB. CAPACITY @ 100 F.P.M.
CONVENTIONAL HYDRAULIC ELEVATOR

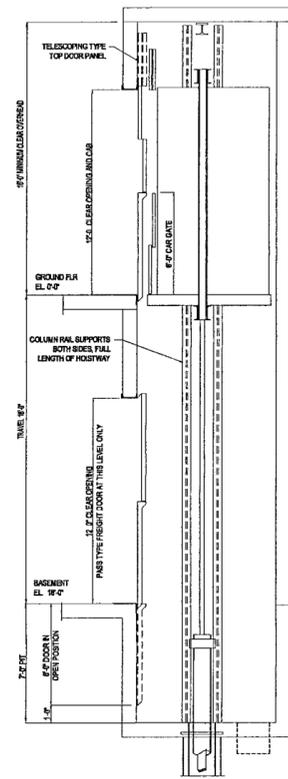

SECTION ELEVATION
ELEVATOR F5

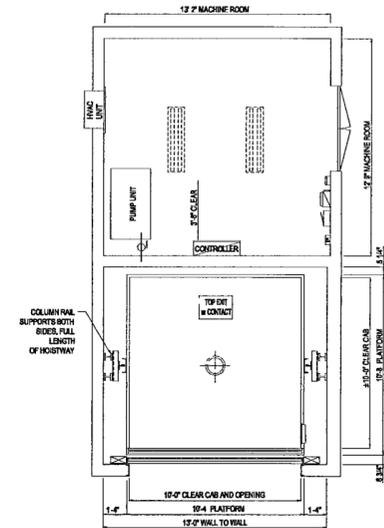


HOISTWAY PLAN
MACHINE ROOM PLAN
ELEVATOR F5

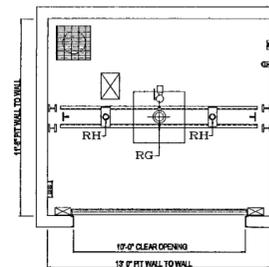

PIT PLAN
ELEVATOR F5

TABLE OF ESTIMATED PIT REACTIONS	
REACTION	NO. OF REACTIONS
REAR CHAIRS	20 KIPS
FRONT RAILERS (EACH)	20 KIPS
WHEELS	20 KIPS

ELEVATOR F5	
TYPE	APPROXIMATE
R1	LOADING
R2	LOADING
R3	LOADING
R4	SEALING
R5	SEALING

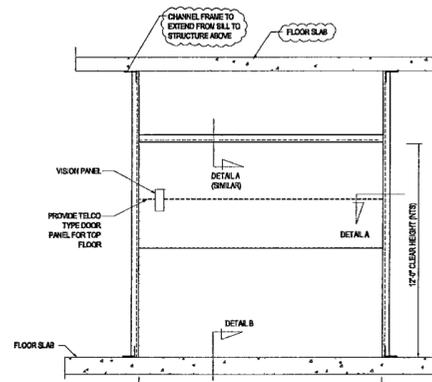


ENTRANCE ELEVATION
ELEVATOR F5


NOTE:
IT IS RECOMMENDED THAT THE CHANNEL FRAME BE
INSTALLED OFF THE MOVING PLATFORM TO ASSURE
ACCURACY IN INSTALLATION.

SEE SHEET No. AS22
FOR TYPICAL NOTES

FREIGHT ELEVATOR F5
6,000 LB. CAPACITY @ 100 F.P.M.
CONVENTIONAL HYDRAULIC ELEVATOR

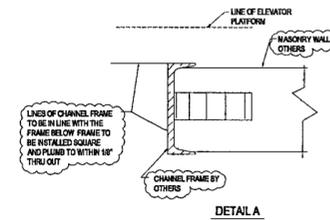

DETAIL A

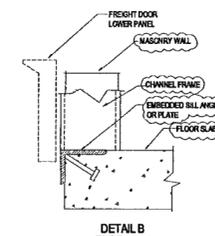

DETAIL B

SEE SHEET No. AS22
FOR TYPICAL NOTES

INDICATES WORK TYPICALLY
NOT INCLUDED IN THE
ELEVATOR SCOPE OF WORK

FOR OFFICIAL USE ONLY

**WILLIAM J. CLINTON
PRESIDENTIAL
CENTER**

LITTLE ROCK, ARKANSAS

Architect
POLSHEK PARTNERSHIP LLP
320 West 13th Street
New York, New York 10014
212 807 7171

Coordinating Architects
POLK STANLEY YEARY ARCHITECTS LTD
700 South Schiller Street
Little Rock, Arkansas 72201
501 378 0878

WITSELL EVANS & RASCO
124 West Capitol Avenue, Suite 1750
Little Rock, Arkansas 72201
501 374 5300

WOODS CARADINE ARCHITECTS
2200 South Main Street
Little Rock, Arkansas 72206
501 374 4060

Landscape Architects
HARGREAVES ASSOCIATES
118 Magazine Street
Cambridge, Massachusetts 02139
617 681 0070

LANDSCAPE ARCHITECTURE, Inc.
400 West Capital Avenue
Suite 1600 Regions Center
Little Rock, Arkansas 72201
501 374 5610

Structural Engineer
LESLIE E. ROBERTSON ASSOC., RLLP
30 Broad Street, 47th Floor
New York, New York 10004
212 750 9000

MEP Engineers
FLACK + KURTZ Inc.
475 Fifth Avenue
New York, New York 10017
212 532 5600


CROMWELL ARCHITECTS ENGINEERS
101 South Spring Street
Little Rock, Arkansas 72201
501 372 2900

Elevator Consultants
IROS ELEVATOR DESIGN SERVICES
10 Stuyvesant Avenue
Lyndhurst, New Jersey 07071
1 201 933 6078

Seal

100% Construction Documents 09/27/02
90% Progress Printing 08/30/02
CD PROGRESS PRINTING 07/01/02
100% DD SUBMISSION 03/01/02

Issue Date

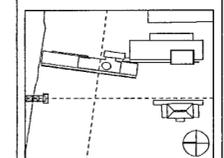

Job No 9908

Scale 1/4" = 1'-0"

Date September 27, 2002

Title

ELEVATOR LAYOUT

Sheet No

A523