

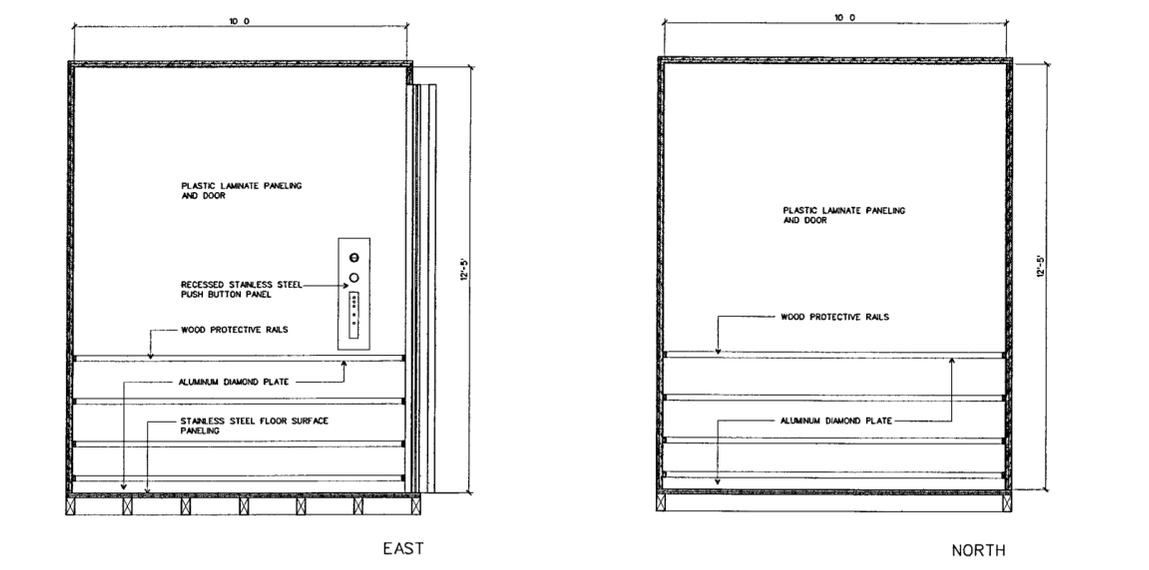



BASEMENT LVL FREIGHT ELEVATOR SILL SCALE 1-1/2" = 1'-0" D-ELEVATOR-DETAILS DGN 34
 TYPICAL FREIGHT ELEVATOR SILL DETAIL SCALE 1-1/2" = 1'-0" D-ELEVATOR-DETAILS DGN 33
 FREIGHT ELEVATOR JAMB DETAIL SCALE 1-1/2" = 1'-0" D-ELEVATOR-DETAILS DGN 32

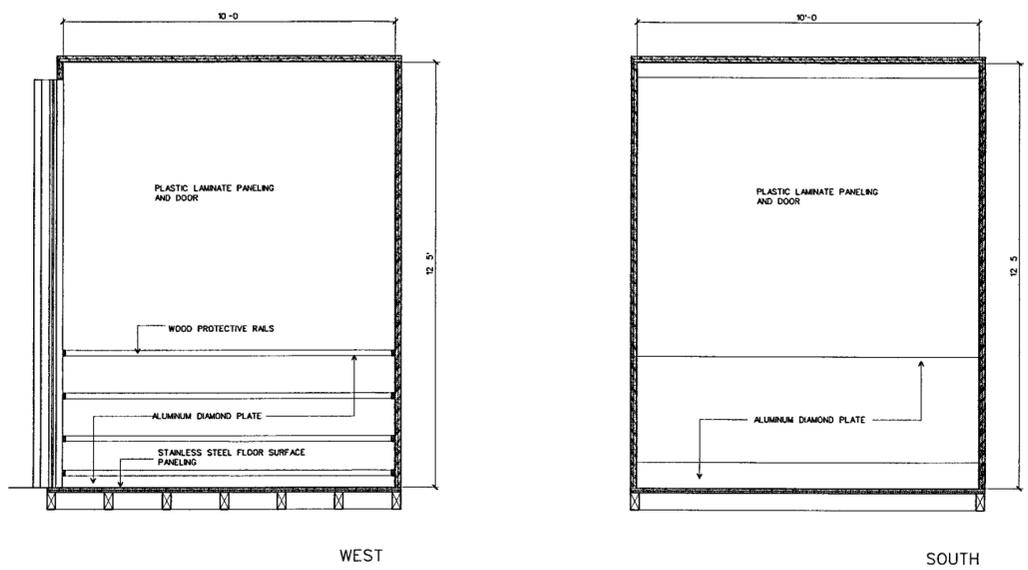


INTERIOR CAB ELEVATIONS - ELEVATORS F3 & F5 SCALE 1/2" = 1'-0" D-ELEVATORF3 DGN 12

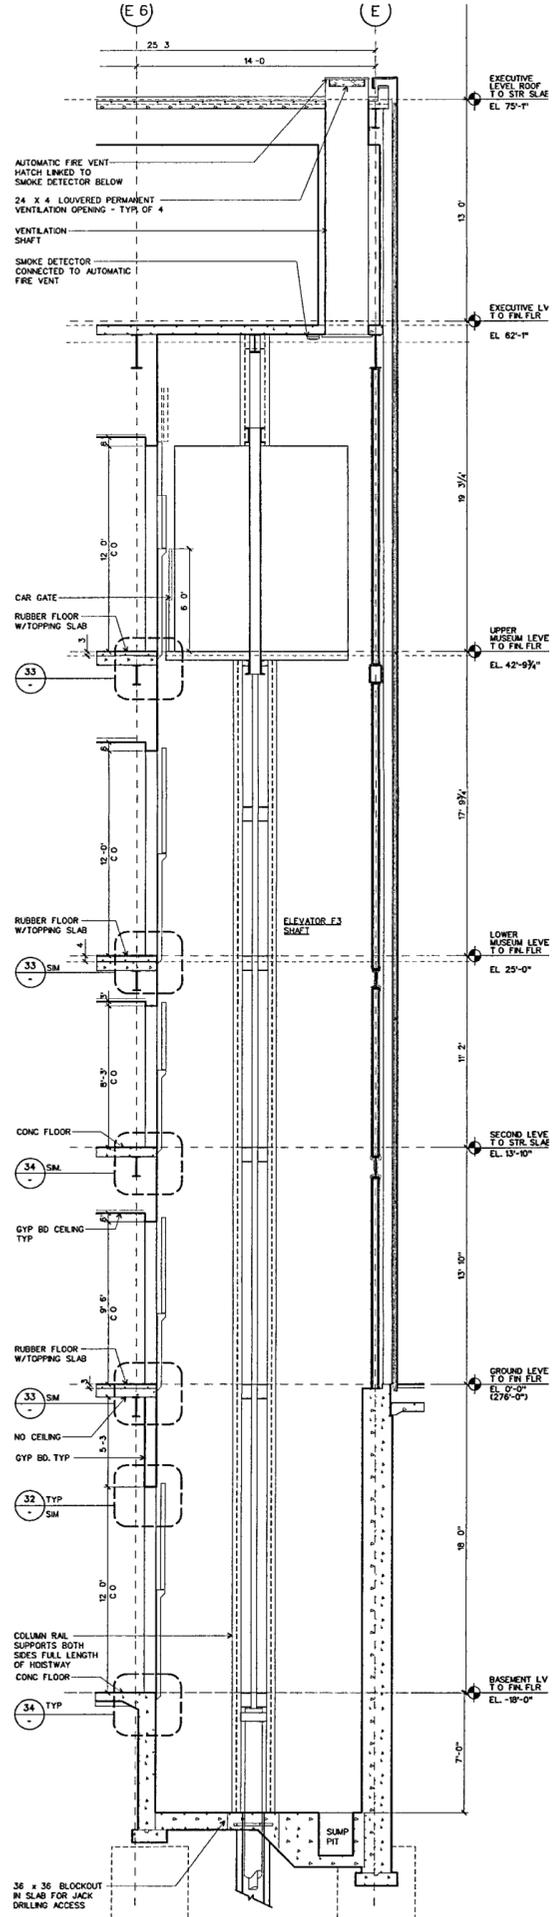


SECTION ELEVATION SCALE 1/4" = 1'-0" D-ELEVATORF3 DGN 11

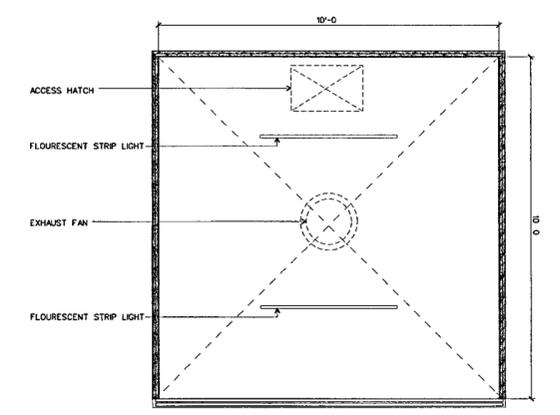

REFLECTED CAB CEILING PLAN SCALE 1/2" = 1'-0" D-ELEVATORF3 DGN 30

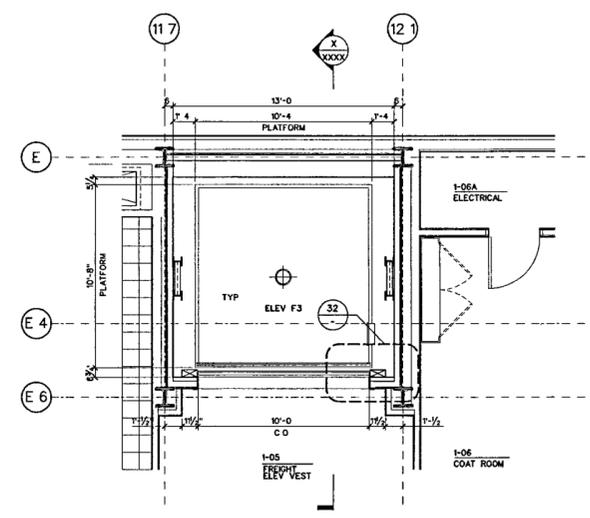

TYPICAL HOISTWAY PLAN SCALE 1/4" = 1'-0" D-ELEVATORF3 DGN 20

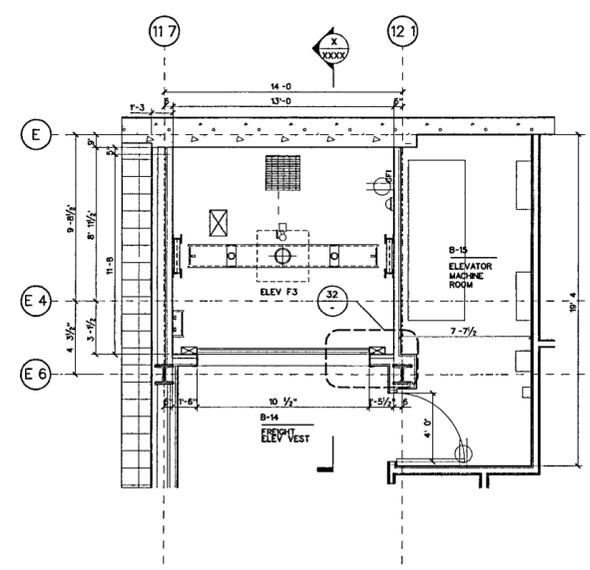

ELEVATOR PIT PLAN - BASEMENT LEVEL SCALE 1/4" = 1'-0" D-ELEVATORF3 DGN 10

**WILLIAM J. CLINTON
PRESIDENTIAL
CENTER**

LITTLE ROCK, ARKANSAS

Architect
 POLSHEK PARTNERSHIP LLP
 320 West 13th Street
 New York, New York 10014
 212.607.7171

Coordinating Architects
 POLK STANLEY YEARY ARCHITECTS Ltd
 700 South Schiller Street
 Little Rock, Arkansas 72201
 501.378.0878

WITSELL EVANS RASCO
 901 West Third Street
 Little Rock, Arkansas 72201
 501.374.5300

WOODS CARADINE ARCHITECTS
 2200 South Main Street
 Little Rock, Arkansas 72206
 501.374.4060

Landscape Architects
 HARGREAVES ASSOCIATES
 118 Magazine Street
 Cambridge, Massachusetts 02139
 617.681.0070


LANDSCAPE ARCHITECTURE, Inc.
 2300 Cottondale Lane Suite 202
 Little Rock, Arkansas 72202
 501.374.5810

Structural Engineer
 LESLIE E. ROBERTSON ASSOC., RLLP
 30 Broad Street, 47th Floor
 New York, New York 10004
 212.750.9000


MEP Engineers
 FLACK + KURTZ Inc.
 475 Fifth Avenue
 New York, New York 10017
 212.532.9600

CROMMELL ARCHITECTS ENGINEERS
 101 South Spring Street
 Little Rock, Arkansas 72201
 501.372.2900

Curtainwall Consultant
 R. A. HEINTGES ARCHITECTS
 128 5th Avenue 9th Floor
 New York, New York 10011
 212.652.2866

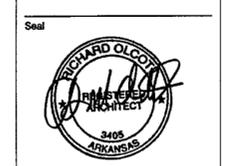

100% Construction Documents	09/27/02
90% Progress Printing	08/30/02
100% Struct/CD Progress	07/01/02
Issue	Date
*Issued originally as A441	

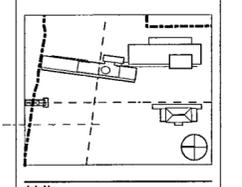

Job No. 9908
 Scale 1/4" = 1'-0"
 Date September 27, 2002
 Title

ELEVATOR F3
 PLANS, SECTIONS,
 INTERIOR ELEVATIONS

Sheet No. **A523.1**

FOR OFFICIAL USE ONLY