

**WILLIAM J CLINTON
PRESIDENTIAL
CENTER**

LITTLE ROCK, ARKANSAS

Architect
POLSHKE PARTNERSHIP LLP
320 West 13th Street
New York, New York 10014
212 607 7171

Coordinating Architects
POLK STANLEY YEARY ARCHITECTS LTD
700 South Schaller Street
Little Rock, Arkansas 72201
501 378 0878

WITSELL EVANS RASCO
601 West Third Street
Little Rock, Arkansas 72201
501 374 5300

WOODS CARADINE ARCHITECTS
2200 South Main Street
Little Rock, Arkansas 72206
501 374 4060

Landscape Architects
HARGREAVES ASSOCIATES
118 Magazine Street
Cambridge, Massachusetts 02139
617 661 0070


LANDSCAPE ARCHITECTURE Inc.
2300 Cottondale Lane Suite 202
Little Rock, Arkansas 72202
501 374 5610

Structural Engineer
LESLIE E. ROBERTSON ASSOC RLLP
30 Broad Street, 47th Floor
New York, New York 10004
212 750 9000

MEP Engineers
FLACK + KURTZ Inc
475 Fifth Avenue
New York, New York 10017
212 532 9600

CROMMELL ARCHITECTS ENGINEERS
101 South Spring Street
Little Rock, Arkansas 72201
501 372 2300

Curtainwall Consultant
R. A. HEINTGES ARCHITECTS
128 Fifth Avenue, 9th Floor
New York, New York 10011
212 652 2966

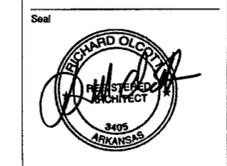


100% Construction Documents	09/27/02
90% Progress Printing	08/30/02
100% Struct/CD Progress	07/01/02
Issue	Date
*Issued originally as A440	





Job No. 9008
Scale AS NOTED
Date September 27, 2002
Title

**ELEVATOR P7
PLANS, SECTIONS,
INTERIOR ELEVATIONS**


Sheet No. **A524.1**

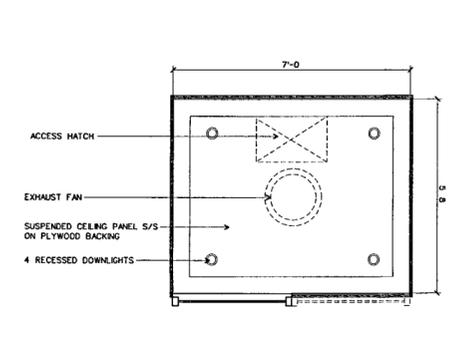


REFLECTED CAB CEILING PLAN
SCALE 1/2" = 1'-0" D-ELEVATORP7 DGN **43**

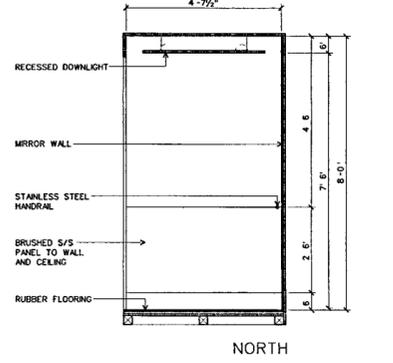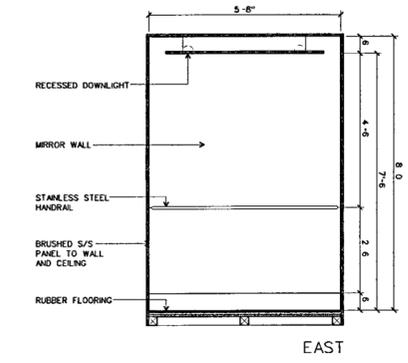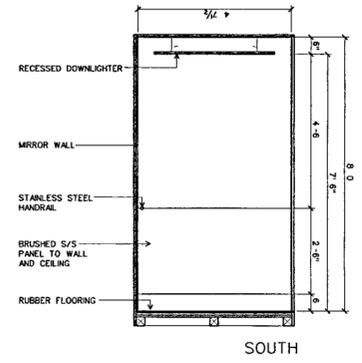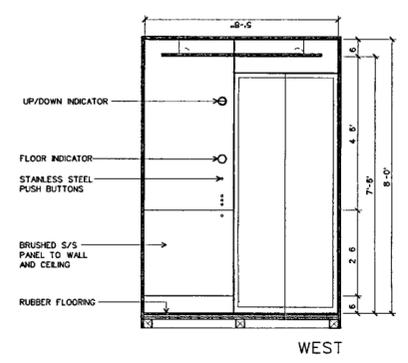


INTERIOR CAB ELEVATIONS
SCALE 1/2" = 1'-0" D-ELEVATORP7 DGN **40**

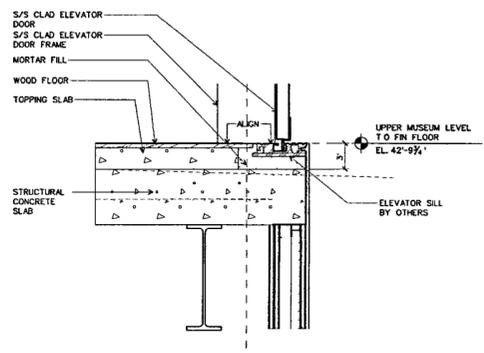


SILL DETAIL-ELEVATOR P7
SCALE 1/4" = 1'-0" D-ELEVATOR-DETAILS DGN **32**

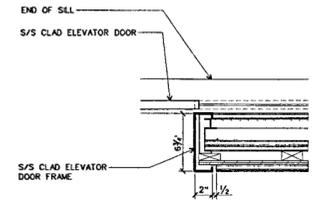


JAMB DETAIL-ELEVATOR P7
SCALE 1/4" = 1'-0" D-ELEVATOR-DETAILS DGN **31**

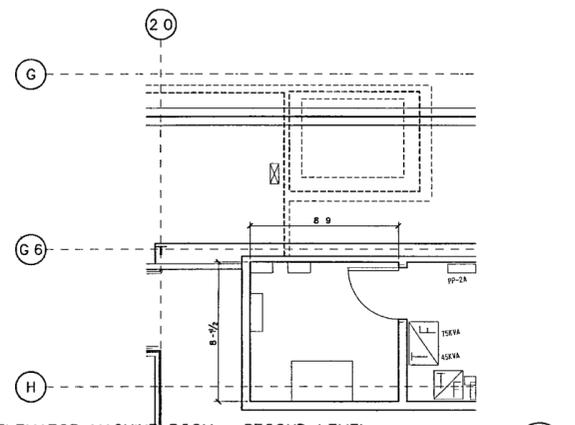


ELEVATOR MACHINE ROOM - SECOND LEVEL
SCALE 1/4" = 1'-0" D-ELEVATORP7 DGN **30**

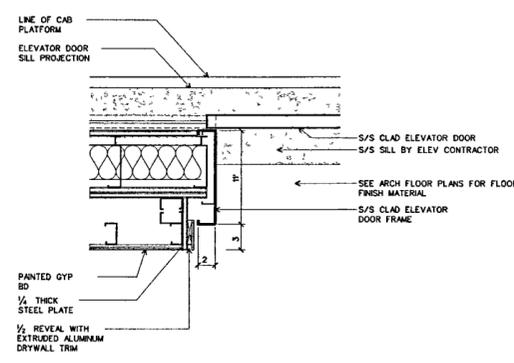


TYPICAL JAMB DETAIL - ELEVATOR P1/P2
SCALE 1-1/2" = 1'-0" D-ELEVATOR-DETAILS DGN **23**

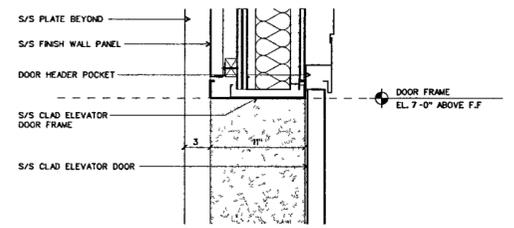


TYPICAL HEADER DETAIL - ELEVATOR P1/P2
SCALE 1-1/2" = 1'-0" D-ELEVATOR-DETAILS DGN **22**

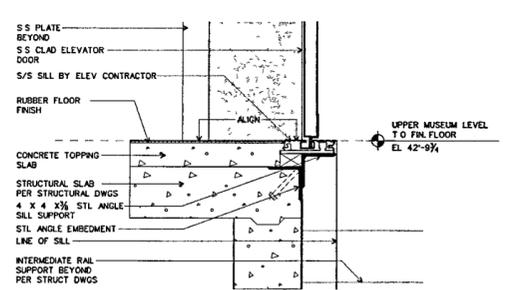


TYPICAL SILL DETAIL W/RUBBER FLOOR - ELEVATOR P1/P2
SCALE 1-1/2" = 1'-0" D-ELEVATOR-DETAILS DGN **13**

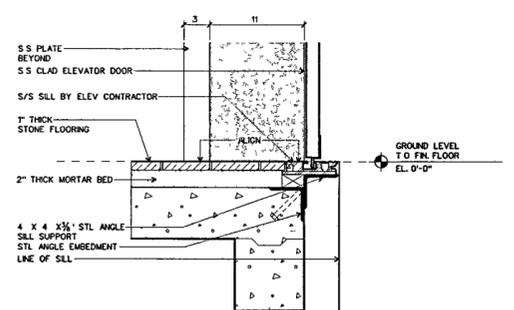


TYPICAL SILL DETAIL W/STONE FLOOR - ELEVATOR P1/P2
SCALE 1-1/2" = 1'-0" D-ELEVATOR-DETAILS DGN **12**

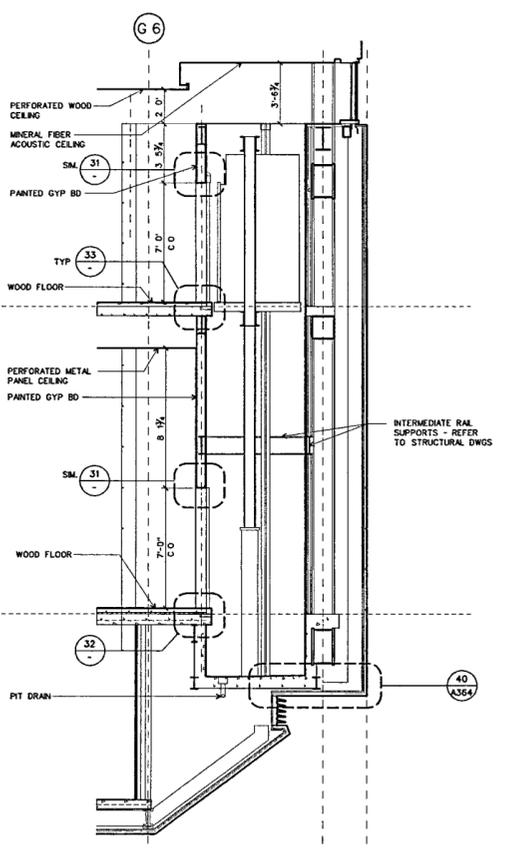

SECTION ELEVATION
SCALE 1/4" = 1'-0" D-ELEVATORP7 DGN **11**

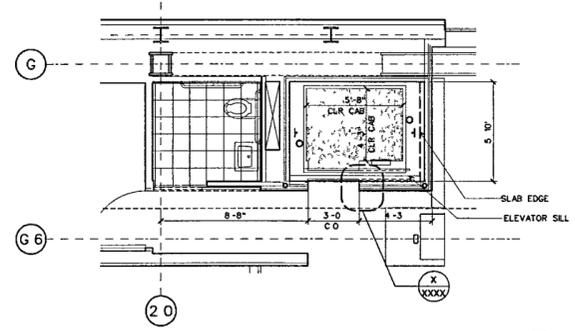

TYPICAL HOISTWAY PLAN
SCALE 1/4" = 1'-0" D-ELEVATORP7 DGN **20**

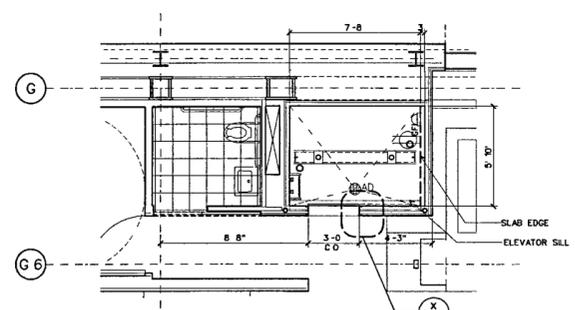

PIT PLAN
SCALE 1/4" = 1'-0" D-ELEVATORP7 DGN **10**