

GENERAL NOTES

- 1 THIS DRAWING DELINEATES A CONCEPTUAL EQUIPMENT INSTALLATION THE FINAL DESIGN WILL BE PREPARED BY THE EQUIPMENT SUPPLIER WHO WILL BE RESPONSIBLE FOR THE DESIGN, SIZES, MANUFACTURE COMPATIBILITY AND INSTALLATION
- 2 ALL CONNECTION PINS, BOLTS ETC TO BE STAINLESS STEEL
- 3 ALL CARRIAGE STRUCTURAL MEMBERS CARRIAGE COMPONENTS, ETC TO BE STAINLESS STEEL OR HOT DIPPED GALVANIZED STEEL
- 4 CARRIAGE WHEELS TO BE PNEUMATIC TIRES OR NEOPRENE COVERED STEEL WHEELS WITH PERMANENTLY LUBRICATED ROLLER BEARINGS
- 5 ELECTRIC DRIVE TO BE SINGLE PHASE, 120 VOLTS AMPERAGE TO BE PROVIDED BY EQUIPMENT MANUFACTURER CONTROL CIRCUIT TO BE LOW VOLTAGE
ELECTRIC OUTLETS SHOWN THUS Ⓢ

**WILLIAM J CLINTON
PRESIDENTIAL
CENTER**

LITTLE ROCK, ARKANSAS

Architect
POLSHEK PARTNERSHIP LLP
320 West 13th Street
New York, New York 10014
212 697 7171

Coordinating Architects
POLK STANLEY YEARY ARCHITECTS LLP
700 South Schiller Street
Little Rock, Arkansas 72201
501 378 0878

WITSELL EVANS RASCO
901 West Third Street
Little Rock, Arkansas 72201
501 374 5300

WOODS CARADINE ARCHITECTS
2200 South Main Street
Little Rock, Arkansas 72206
501 374 4060

Landscape Architects
HARGREAVES ASSOCIATES
118 Magazine Street
Cambridge Massachusetts 02139
617 661 0070


LANDSCAPE ARCHITECTURE, Inc
2300 Cottondale Lane Suite 202
Little Rock, Arkansas 72202
501 374 5610

Structural Engineer
LESLIE E ROBERTSON ASSOC., RLLP
30 Broad Street, 47th Floor
New York, New York 10004
212 750 9000

MEP Engineers
FLACK + KURTZ Inc
475 Fifth Avenue
New York, New York 10017
212 532 9600

CROMWELL ARCHITECTS ENGINEERS
101 South Spring Street
Little Rock, Arkansas 72201
501 372 2900


Curtainwall Consultant
R A HEINTGES ARCHITECTS
126 Fifth Avenue 9th Floor
New York, New York 10011
212 652-2966

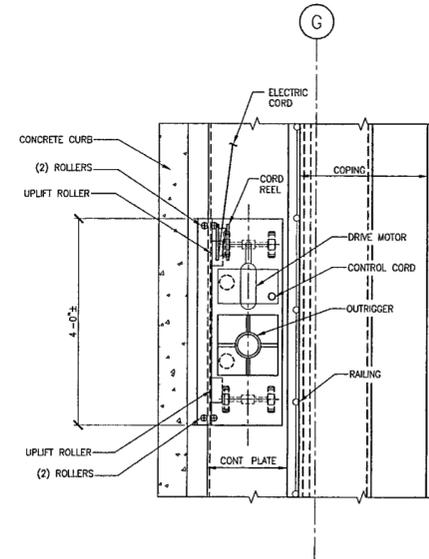

OUTRIGGER DETAIL PLAN EAST-WEST LOOKING NORTH

SCALE: 3/4" = 1'-0"


10

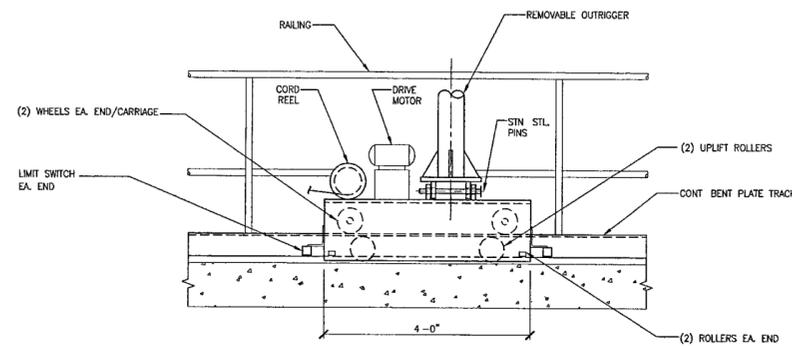

OUTRIGGER: REAR CARRIAGE DETAIL

SCALE: 3/4" = 1'-0"

9

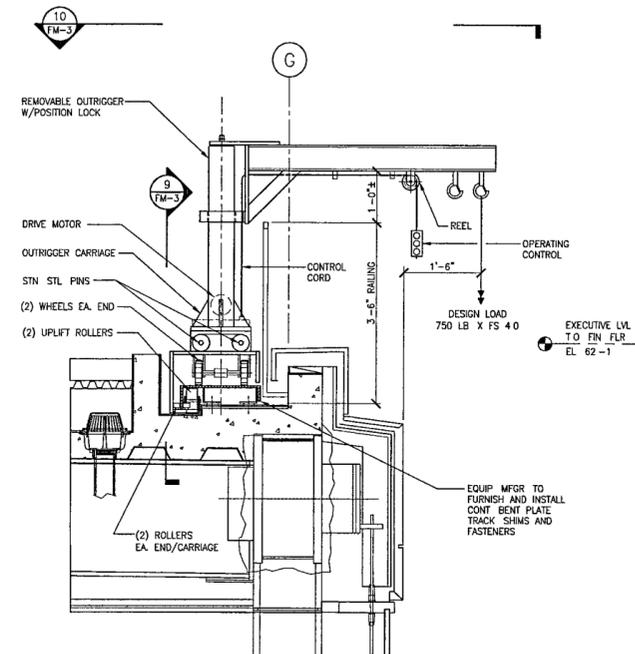

OUTRIGGER DETAIL SECTION EAST-WEST LOOKING NORTH


SCALE: 3/4" = 1'-0"

8

Seal

100% Construction Documents 09/27/02
90% Progress Printing 08/30/02
100% Struct./CD Progress 07/01/02

Issue Date

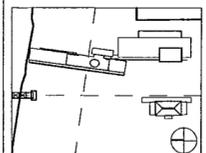

Job No. 9908

Scale NOTED

Date September 27, 2002

Title
**FACADE MAINTENANCE
SYSTEM
SECTIONS & DETAILS**

Sheet No. FM-3

EE No. 02P-009

FOR OFFICIAL USE ONLY