

**WILLIAM J CLINTON  
PRESIDENTIAL  
CENTER**

LITTLE ROCK, ARKANSAS

Architect  
POLSKIEK PARTNERSHIP LLP  
320 West 13th Street  
New York, New York 10014  
212 807 7171

Coordinating Architects  
POLK STANLEY YEARY ARCHITECTS LLP  
700 South Schiller Street  
Little Rock, Arkansas 72201  
501 378 0878

WITSELL EVANS RASCO  
901 West Third Street  
Little Rock, Arkansas 72201  
501 374 5300

WOODS CARADINE ARCHITECTS  
2200 South Main Street  
Little Rock, Arkansas 72206  
501 374 4060

Landscape Architects  
HARGREAVES ASSOCIATES  
118 Magazine Street  
Cambridge, Massachusetts 02139  
617 661 0070

LANDSCAPE ARCHITECTURE Inc  
400 West Capitol Avenue  
Suite 1800 Regions Center  
Little Rock, Arkansas 72201  
501 374 5610

Structural Engineer  
LESLIE E. ROBERTSON ASSOC. RLLP  
30 Broad Street, 47th Floor  
New York, New York 10004  
212 750 9000


MEP Engineers  
FLACK + KURTZ Inc  
475 Fifth Avenue  
New York, New York 10017  
212 532 9500

CROMWELL ARCHITECTS ENGINEERS  
151 South Spring Street  
Little Rock, Arkansas 72201  
501 372 2900

Acoustic & Audio-Visual Consultants  
CERAMI & ASSOCIATES  
317 MADISON AVENUE  
NEW YORK, NEW YORK 10017  
212 370 1776

Seal

100% CONSTRUCTION DOCUMENTS	09/27/02
90% PROGRESS PRINT	08/30/02
CD PROGRESS PRINTING C&A	07/01/02
100% DD Issue C&A	03/01/02
Issue	Date

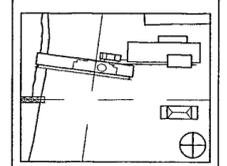

Job No. C&A 14545

Scale NTS



Date SEPTEMBER 27, 2002

Title


CABLE/CONDUIT  
RISER DIAGRAMS

Sheet No.

**AV-201A**

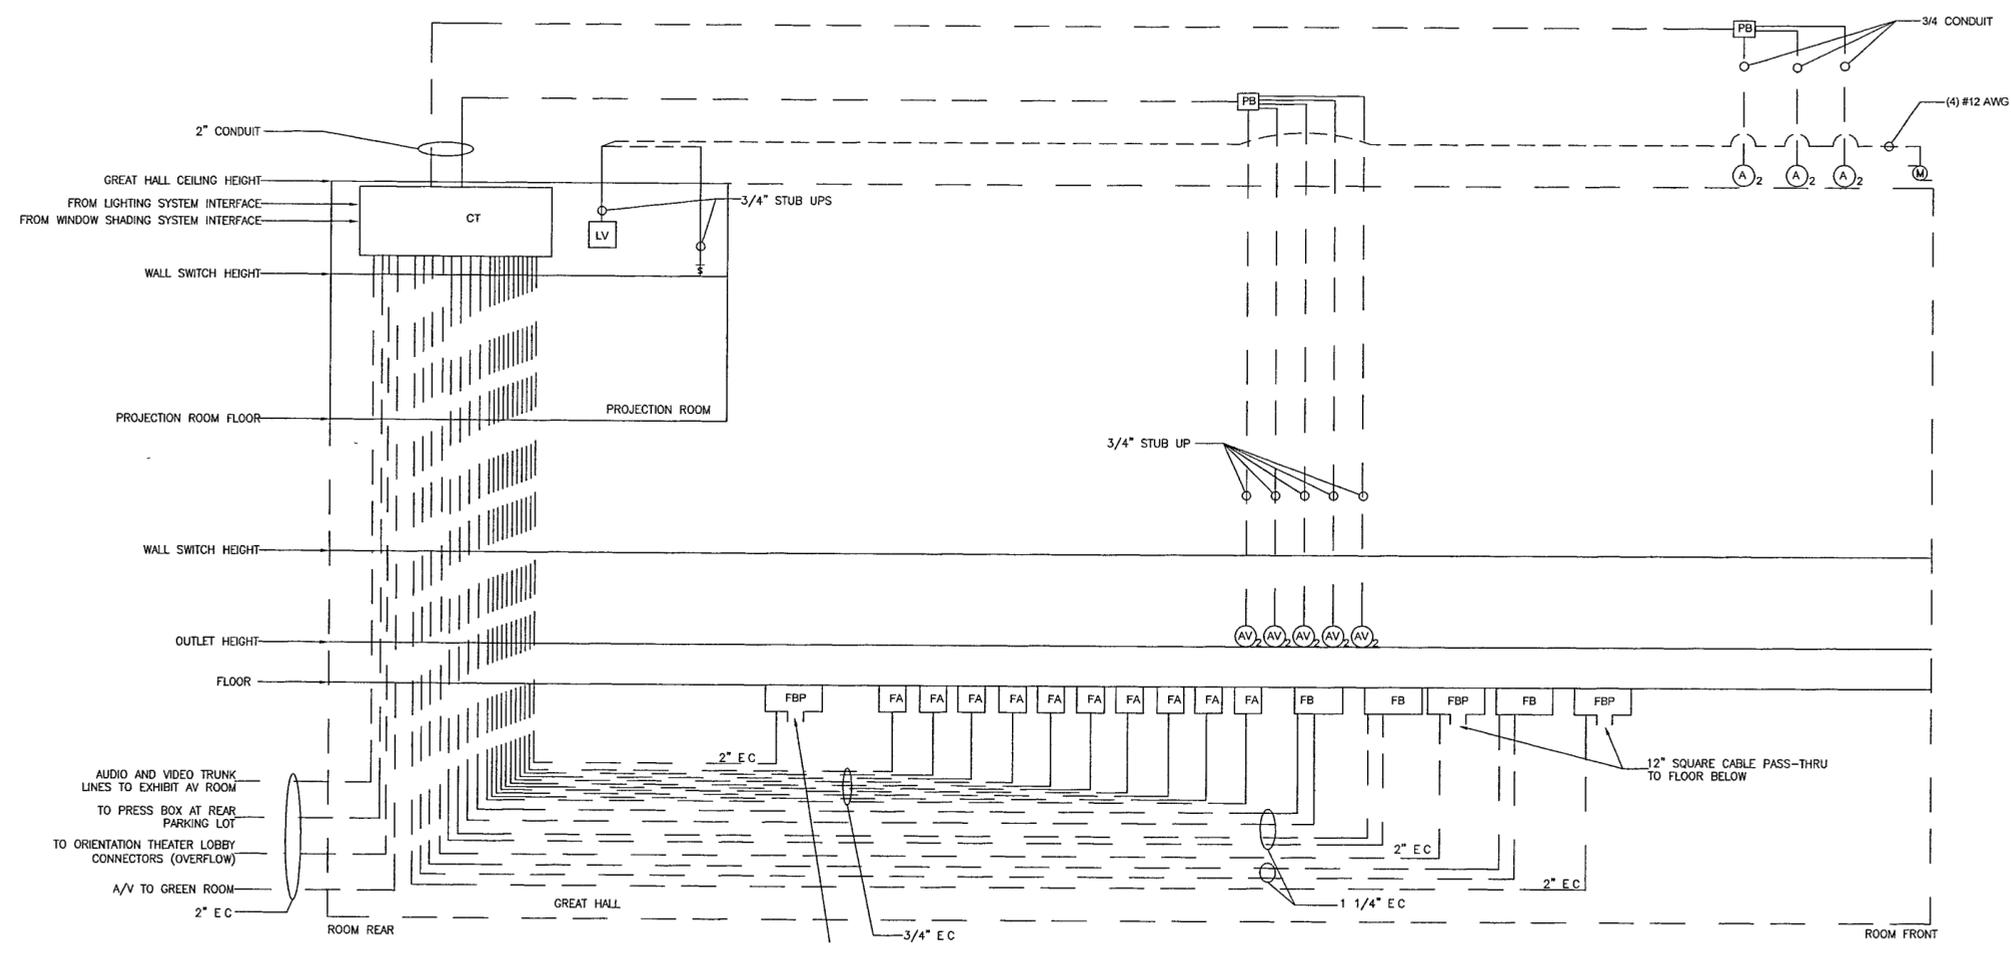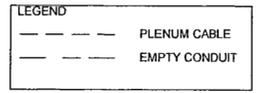

**1 GREAT HALL CONDUIT/CABLE RISER**  
SCALE: NTS

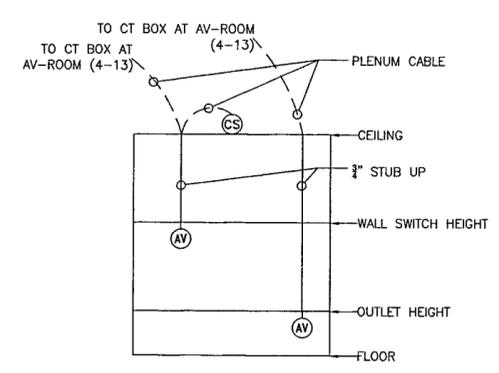

**2 GREENROOM CONDUIT/CABLE RISER**  
SCALE: NTS

**FOR OFFICIAL USE ONLY**