


100% Construction Documents	09/27/02
90% Progress Printing	08/30/02
100% Design Development	03/01/02
Issue	Date

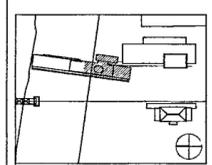


Job No: POLSHEK & PARTNERS ARCH 9908  
CROMWELL AE 99-114

Scale: 1/4" = 1'-0"

Date: SEPTEMBER 27, 2002

Title: KITCHEN PART PLANS

Sheet No: E-401

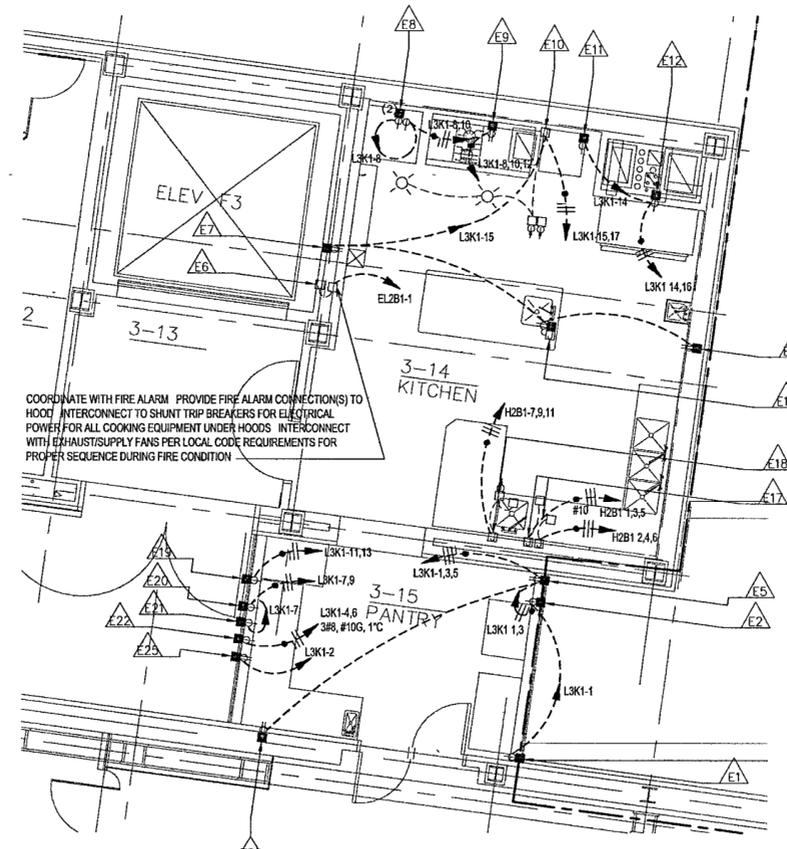

COORDINATE WITH FIRE ALARM PROVIDE FIRE ALARM CONNECTION(S) TO HOOD INTERCONNECT TO SHUNT TRIP BREAKERS FOR ELECTRICAL POWER FOR ALL COOKING EQUIPMENT UNDER HOODS INTERCONNECT WITH EXHAUST/SUPPLY FANS PER LOCAL CODE REQUIREMENTS FOR PROPER SEQUENCE DURING FIRE CONDITION

2 KITCHEN 3-xx & 3-xx PARTIAL PLAN

E401 | E103b 1/4" = 1'-0"



COORDINATE WITH FIRE ALARM PROVIDE FIRE ALARM CONNECTION(S) TO HOOD INTERCONNECT TO SHUNT TRIP BREAKERS FOR ELECTRICAL POWER FOR ALL COOKING EQUIPMENT UNDER HOODS INTERCONNECT WITH EXHAUST/SUPPLY FANS PER LOCAL CODE REQUIREMENTS FOR PROPER SEQUENCE DURING FIRE CONDITION

- GENERAL NOTES
- 1 COORDINATE EXACT LOCATION (INCLUDING MOUNTING HEIGHT) AND REQUIREMENTS OF ELECTRICAL DEVICES IN KITCHEN PRIOR TO ROUGH IN
  - 2 ALL RECEPTACLES IN KITCHEN ARE TO BE GFI TYPE

1 KITCHEN B-04 & B-05 PARTIAL PLAN

E401 | E100b 1/4" = 1'-0"

