

**WILLIAM J CLINTON
PRESIDENTIAL
CENTER**

LITTLE ROCK, ARKANSAS

Architect
POLSHEK PARTNERSHIP LLP
320 West 13th Street
New York, New York 10014
212.807.7171

Coordinating Architects
POLK STANLEY YEARY ARCHITECTS
700 South Schiller Street
Little Rock, Arkansas 72201
501.378.0878

WITSELL EVANS & RASCO
901 West Third Street
Little Rock, Arkansas 72201
501.374.5300

WOODS CARADINE ARCHITECTS
2200 South Main Street
Little Rock, Arkansas 72206
501.374.4060

Landscape Architects
HARGREAVES ASSOCIATES
118 Magazine Street
Cambridge, Massachusetts 02139
617.681.0070

LANDSCAPE ARCHITECTURE, Inc
2300 Cottondale Lane, Suite 202
Little Rock, Arkansas 72202
501.374.5610

Structural Engineer
LESLIE E. ROBERTSON ASSOC., RLLP
30 Broad Street, 47th Floor
New York, New York 10004
212.750.9000

MEP Engineers
FLACK + KURTZ Inc.
475 Fifth Avenue
New York, New York 10017
212.532.9600

CROMMELL ARCHITECTS ENGINEERS
101 South Spring Street
Little Rock, Arkansas 72201
501.372.2900


FoodService Consultants



NEXT STEP DESIGN, INC.
1116 West Street, Suite C
Annapolis, Maryland 21401
410.283.1200

Seal

Issue	Date
100% Construction Docs	8/27/02
90% Progress Printing	8/29/02
100% Construction	8/14/02
100% DD	2/28/02

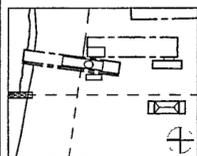

Job No. 9908


Scale 1/4"=1'

Date SEPTEMBER 27, 2002

Title **FOOD SERVICE
LOWER LEVEL
SPECIAL CONDITIONS
PLAN**

Sheet No.

FS-SC1

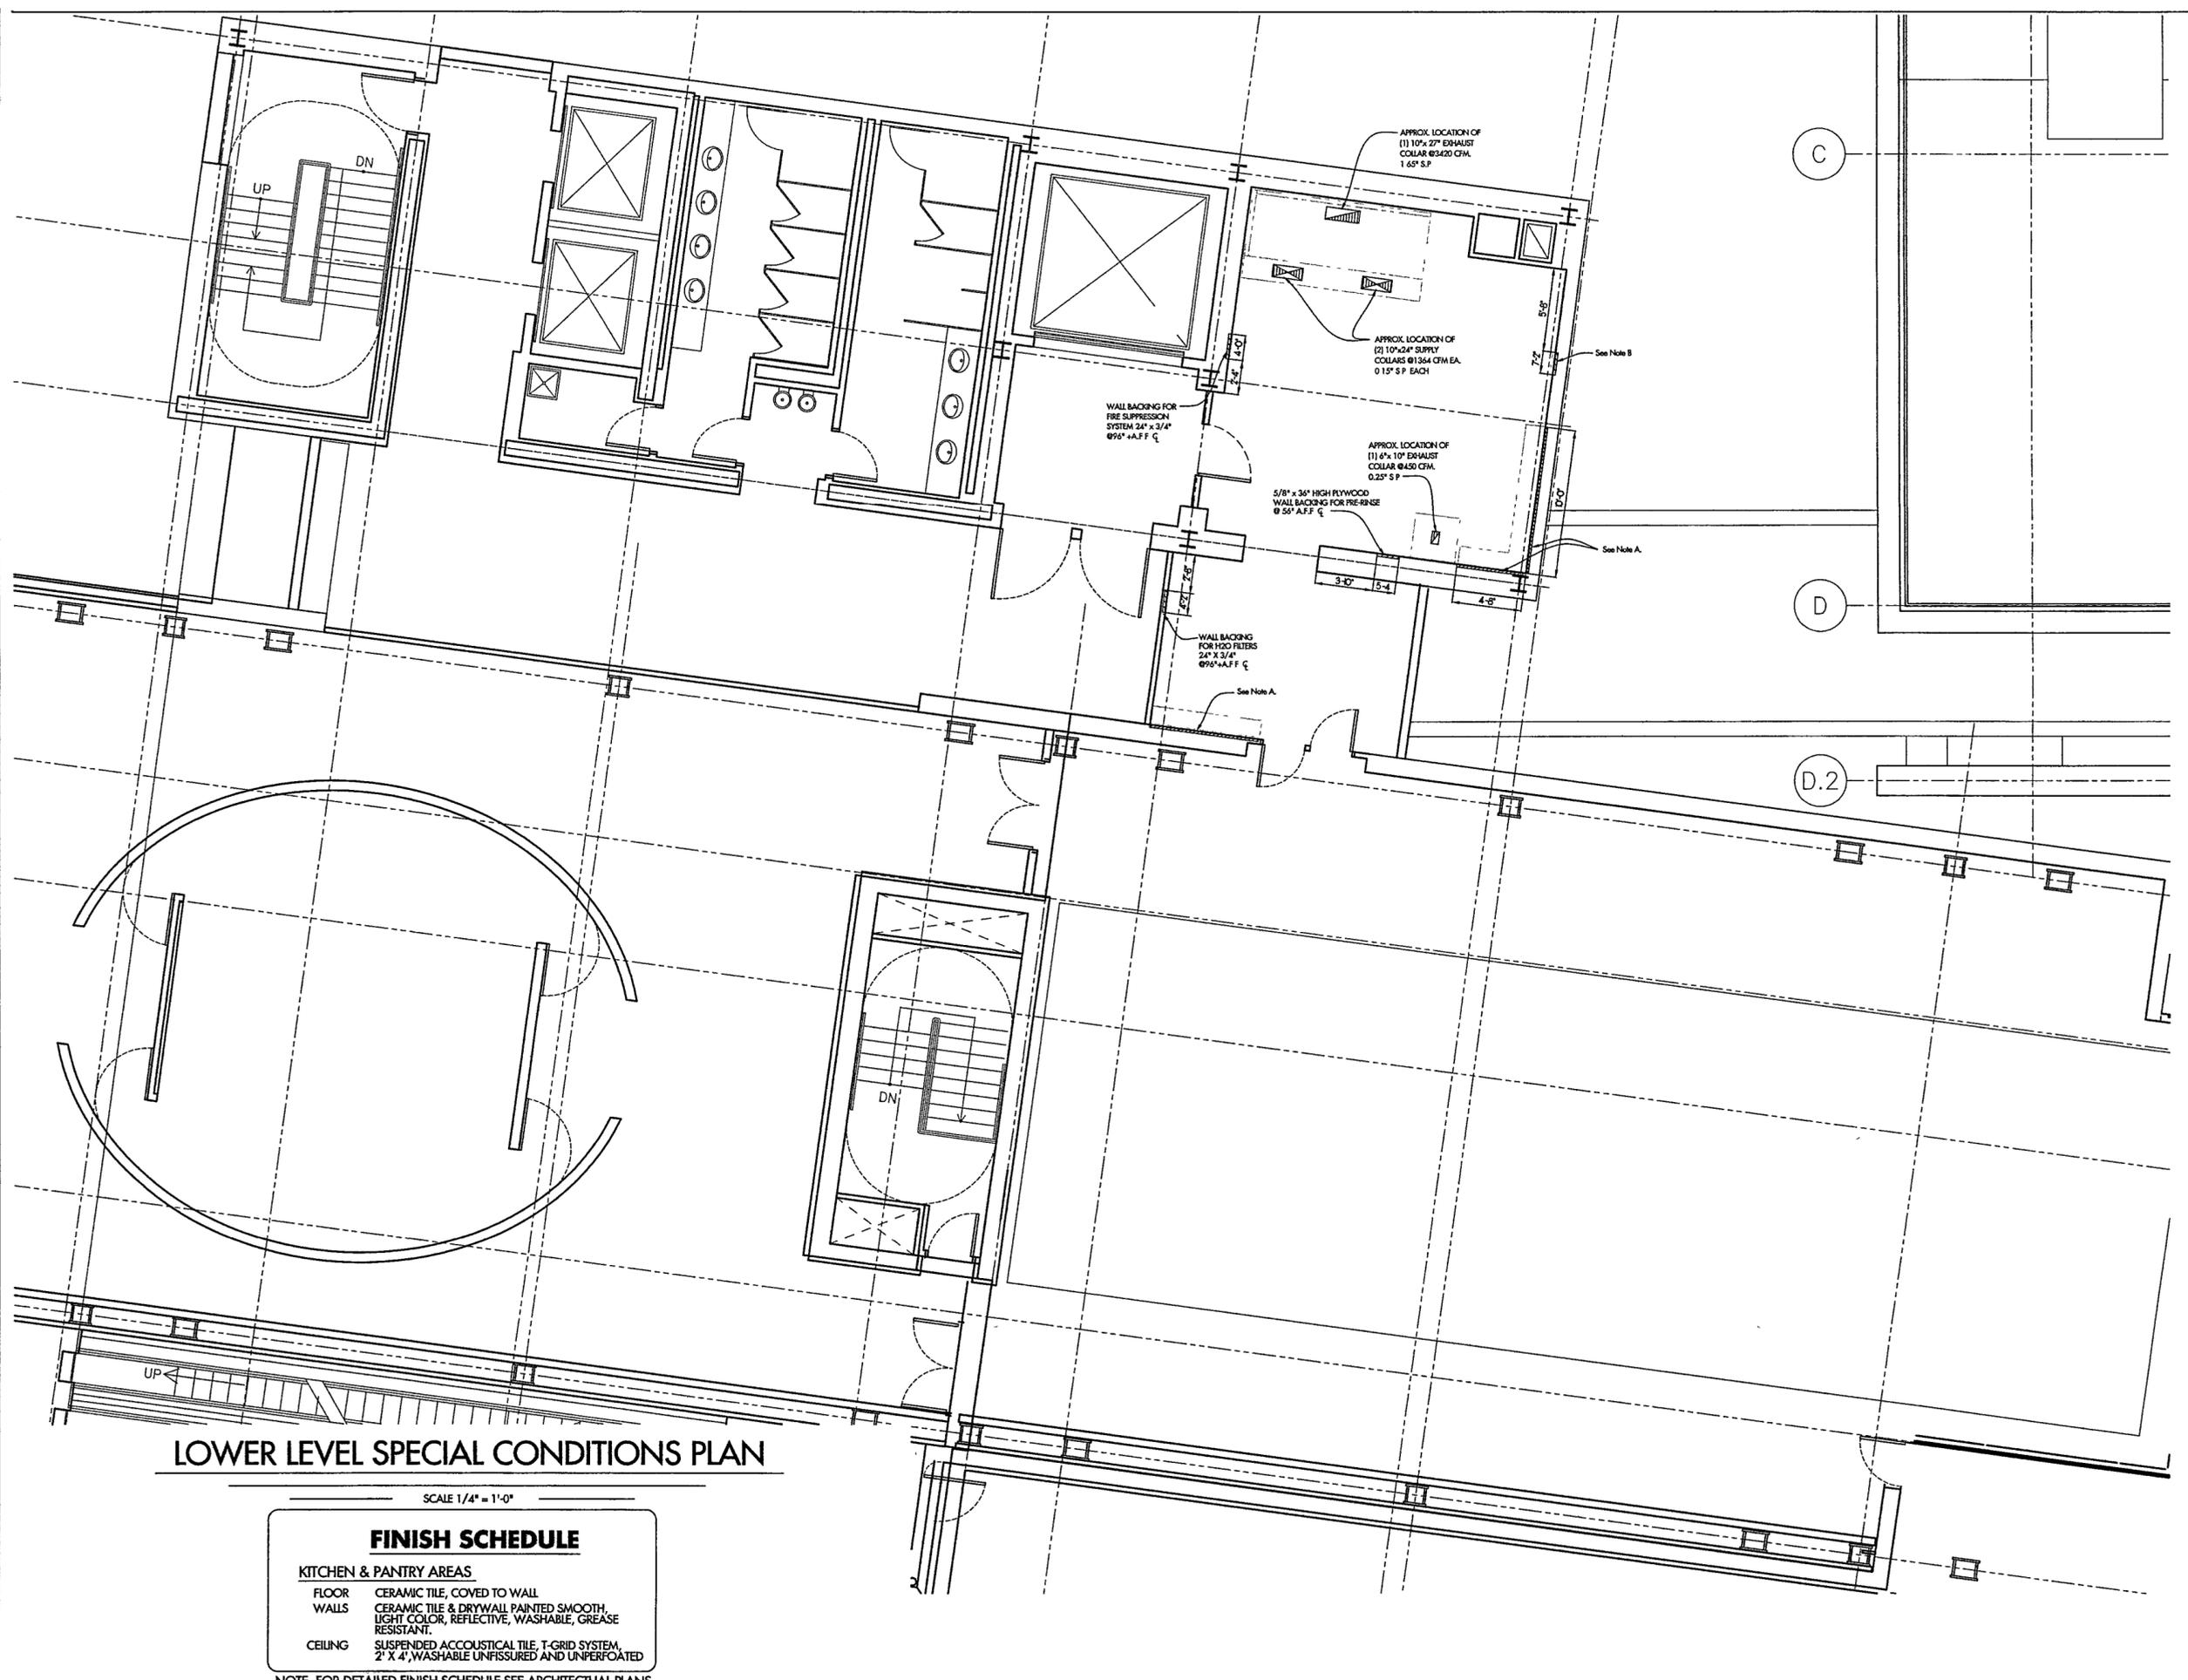

LOWER LEVEL SPECIAL CONDITIONS PLAN

SCALE 1/4" = 1'-0"

FINISH SCHEDULE	
KITCHEN & PANTRY AREAS	
FLOOR	CERAMIC TILE, COVERED TO WALL
WALLS	CERAMIC TILE & DRYWALL PAINTED SMOOTH, LIGHT COLOR, REFLECTIVE, WASHABLE, GREASE RESISTANT.
CEILING	SUSPENDED ACOUSTICAL TILE, T-GRID SYSTEM, 2' X 4', WASHABLE UNFISSURED AND UNPERFOATED

NOTE FOR DETAILED FINISH SCHEDULE SEE ARCHITECTURAL PLANS