

**GENERAL NOTES**

- 1 BEFORE INSTALLATION OF ANY PIPING, THE CONTRACTOR SHALL COORDINATE ALL PLUMBING, FIRE PROTECTION, AND DUCTWORK ROUTING
- 2 PROVIDE ACCESS DOORS IN DRYWALL CEILINGS AS REQUIRED TO PROVIDE ACCESS FOR MAINTENANCE TO VALVES, ETC

**WILLIAM J CLINTON  
PRESIDENTIAL  
CENTER**

LITTLE ROCK, ARKANSAS

Architect  
POLSHKE PARTNERSHIP LLP  
320 West 13th Street  
New York, New York 10014  
212.607.7171

Coordinating Architects  
POLK STANLEY YEARY ARCHITECTS, Ltd  
700 South Schiller Street  
Little Rock, Arkansas 72201  
501.378.0878

WITSELL EVANS RASCO  
901 West Third Street  
Little Rock, Arkansas 72201  
501.374.6300

WOODS CARADINE ARCHITECTS  
2200 South Main Street  
Little Rock, Arkansas 72206  
501.374.4060

Landscape Architects  
HARGREAVES ASSOCIATES  
118 Magazine Street  
Cambridge, Massachusetts 02139  
617.661.0070

LANDSCAPE ARCHITECTURE, Inc.  
2300 Cottondale Lane Suite 202  
Little Rock, Arkansas 72202  
501.374.5610

Structural Engineer  
LESLIE E. ROBERTSON ASSOC. RLLP  
30 Broad Street 4th Floor  
New York, New York 10004  
212.750.9000


MEP Engineers  
FLACK + KURTZ Inc.  
475 Fifth Avenue  
New York, New York 10017  
212.532.9600

CROMWELL ARCHITECTS ENGINEERS  
101 South Spring Street  
Little Rock, Arkansas 72201  
501.372.2300

Curtilage Consultant  
R. A. HEINTGES ARCHITECTS  
126 Fifth Avenue, 9th Floor  
New York, New York 10011  
212.652.2966



100% Construction Documents	09/27/02
90% Progress Printing	08/30/02
Issue	Date

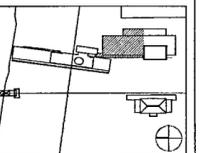

Job No. POLSHEK & PARTNERS ARCHL 9908  
CROMWELL AE 99-114  
Scale 1/8" = 1'-0"  
Date SEPTEMBER 27, 2002


Title  
**ARCHIVES  
GROUND LEVEL  
MECHANICAL PIPING  
PARTIAL PLAN**

Sheet No.

**M401c**



**FOR OFFICIAL USE ONLY**

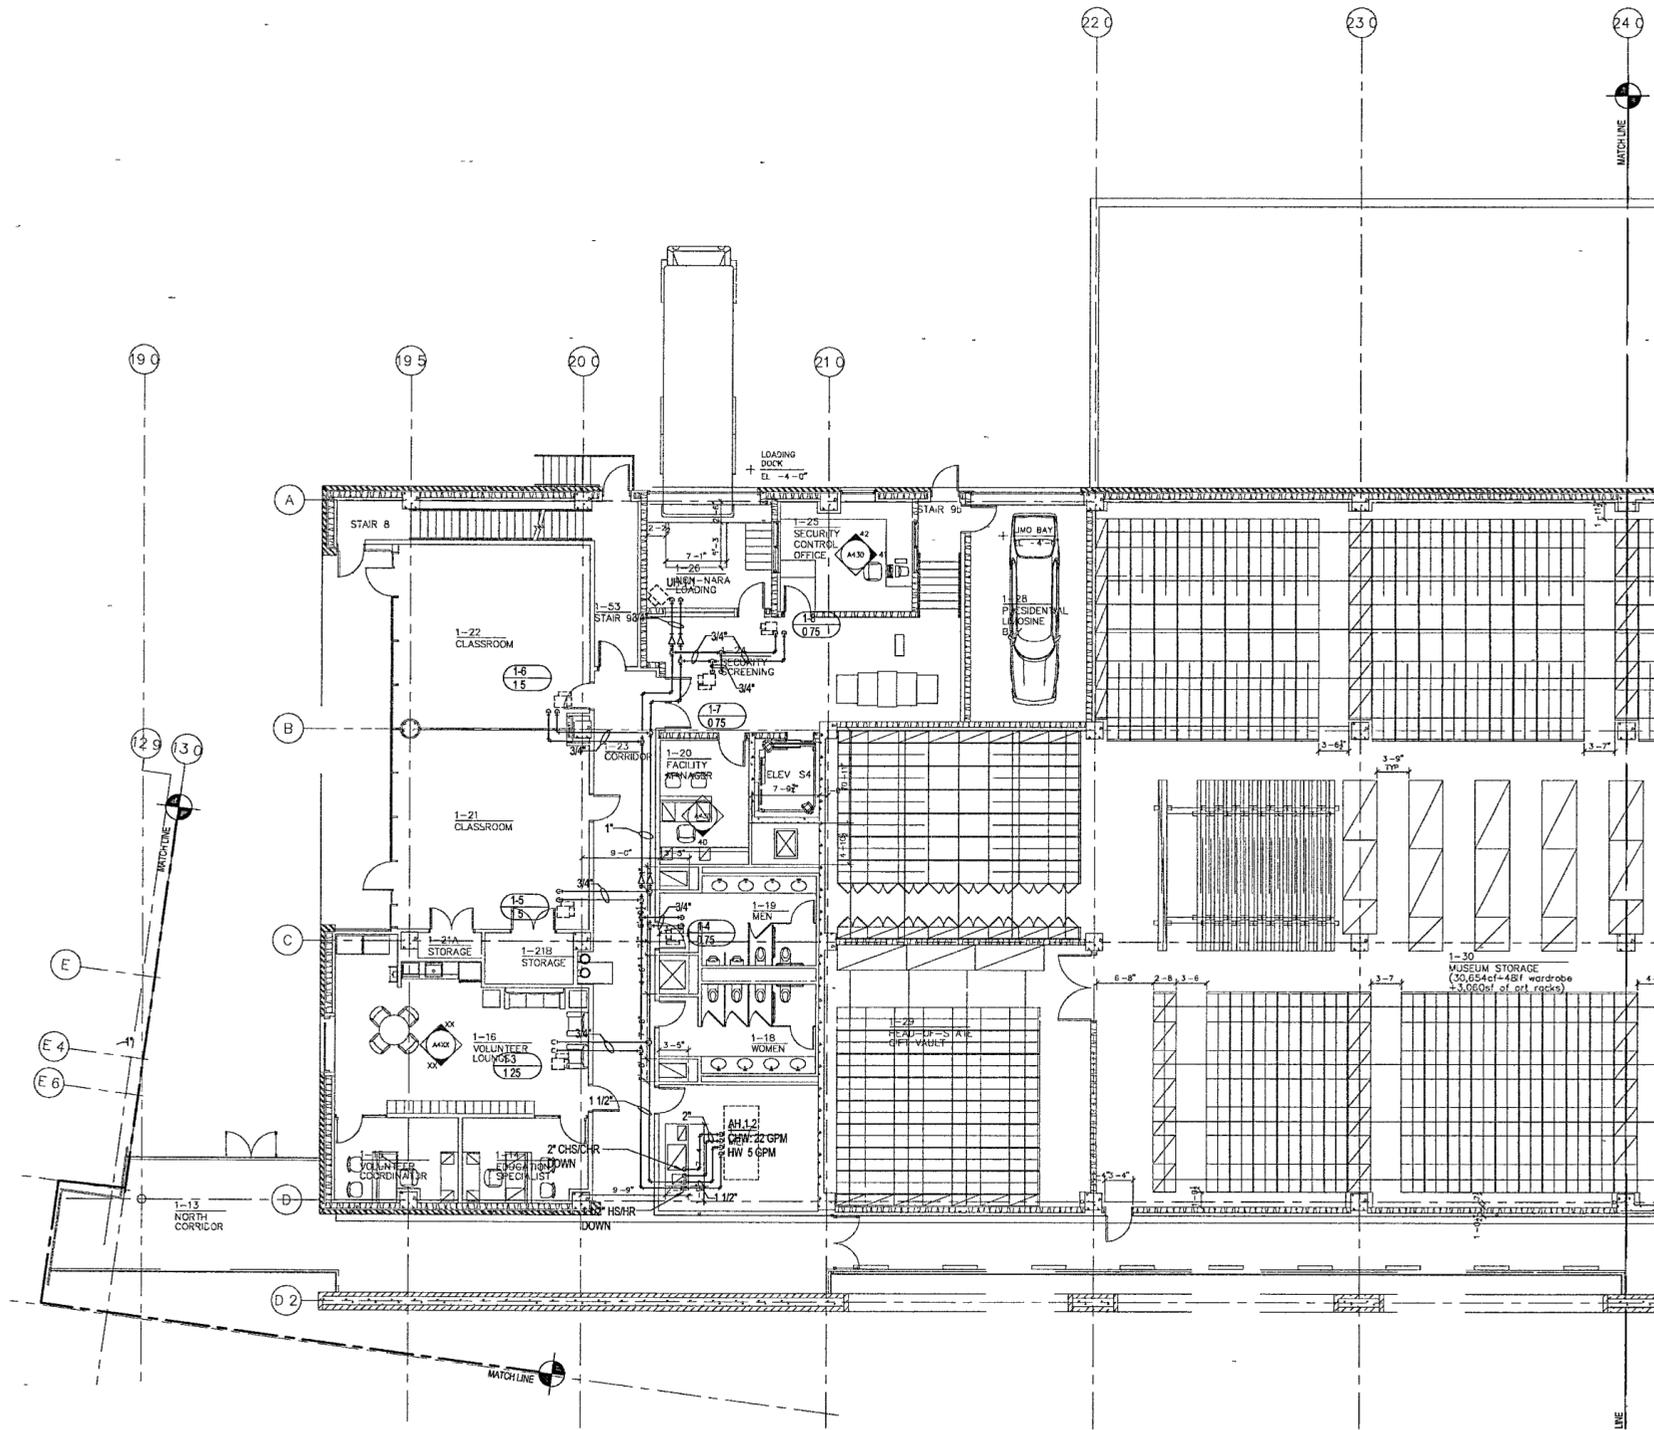

**1 ARCHIVES - FIRST LEVEL MECHANICAL PIPING PARTIAL PLAN**  
M401c/M401c 1/8" = 1'-0"

