

GENERAL NOTES

- 1 BEFORE INSTALLATION OF ANY PIPING, THE CONTRACTOR SHALL COORDINATE ALL PLUMBING, FIRE PROTECTION AND DUCTWORK ROUTING
- 2 PROVIDE ACCESS DOORS IN DRYWALL CEILINGS AS REQUIRED TO PROVIDE ACCESS FOR MAINTENANCE TO VALVES, ETC

**WILLIAM J CLINTON
PRESIDENTIAL
CENTER**

LITTLE ROCK, ARKANSAS

Architect
POLSHEK PARTNERSHIP LLP
320 West 13th Street
New York, New York 10014
212.807.7171

Coordinating Architects
POLK STANLEY YEARY ARCHITECTS, Ltd
700 South Schiller Street
Little Rock, Arkansas 72201
501.378.0878

WITSELL EVANS RASCO
901 West Third Street
Little Rock, Arkansas 72201
501.374.5300

WOODS CARADINE ARCHITECTS
2200 South Main Street
Little Rock, Arkansas 72206
501.374.4060

Landscape Architects
HARGREAVES ASSOCIATES
118 Magazine Street
Cambridge, Massachusetts 02139
617.681.0070

LANDSCAPE ARCHITECTURE, Inc.
2300 Colonsdale Lane Suite 202
Little Rock, Arkansas 72202
501.374.9810

Structural Engineer
LESLIE E. ROBERTSON ASSOC. PLLP
30 Broad Street 4th Floor
New York, New York 10004
212.550.9000


MEP Engineers
FLACK + KURTZ Inc.
475 Fifth Avenue
New York, New York 10017
212.532.9600

CROMWELL ARCHITECTS ENGINEERS
101 South Sprang Street
Little Rock, Arkansas 72201
501.372.2000

Curtilwall Consultant
R. A. HENTGES ARCHITECTS
126 Fifth Avenue 9th Floor
New York, New York 10011
212.652.2966



Issue	Date
100% Construction Documents	09/27/02
90% Progress Printing	08/29/02
100% Design Development	05/01/02

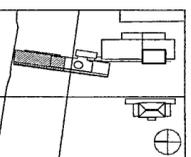


Job No: POLSHEK & PARTNERS ARCH 9906
CROMWELL AE 99-114
Scale: 1/8" = 1'-0"
Date: SEPTEMBER 27, 2002

Title: **MUSEUM
SECOND LEVEL
MECHANICAL PIPING
PARTIAL PLAN**

Sheet No. **M402a**



FOR OFFICIAL USE ONLY

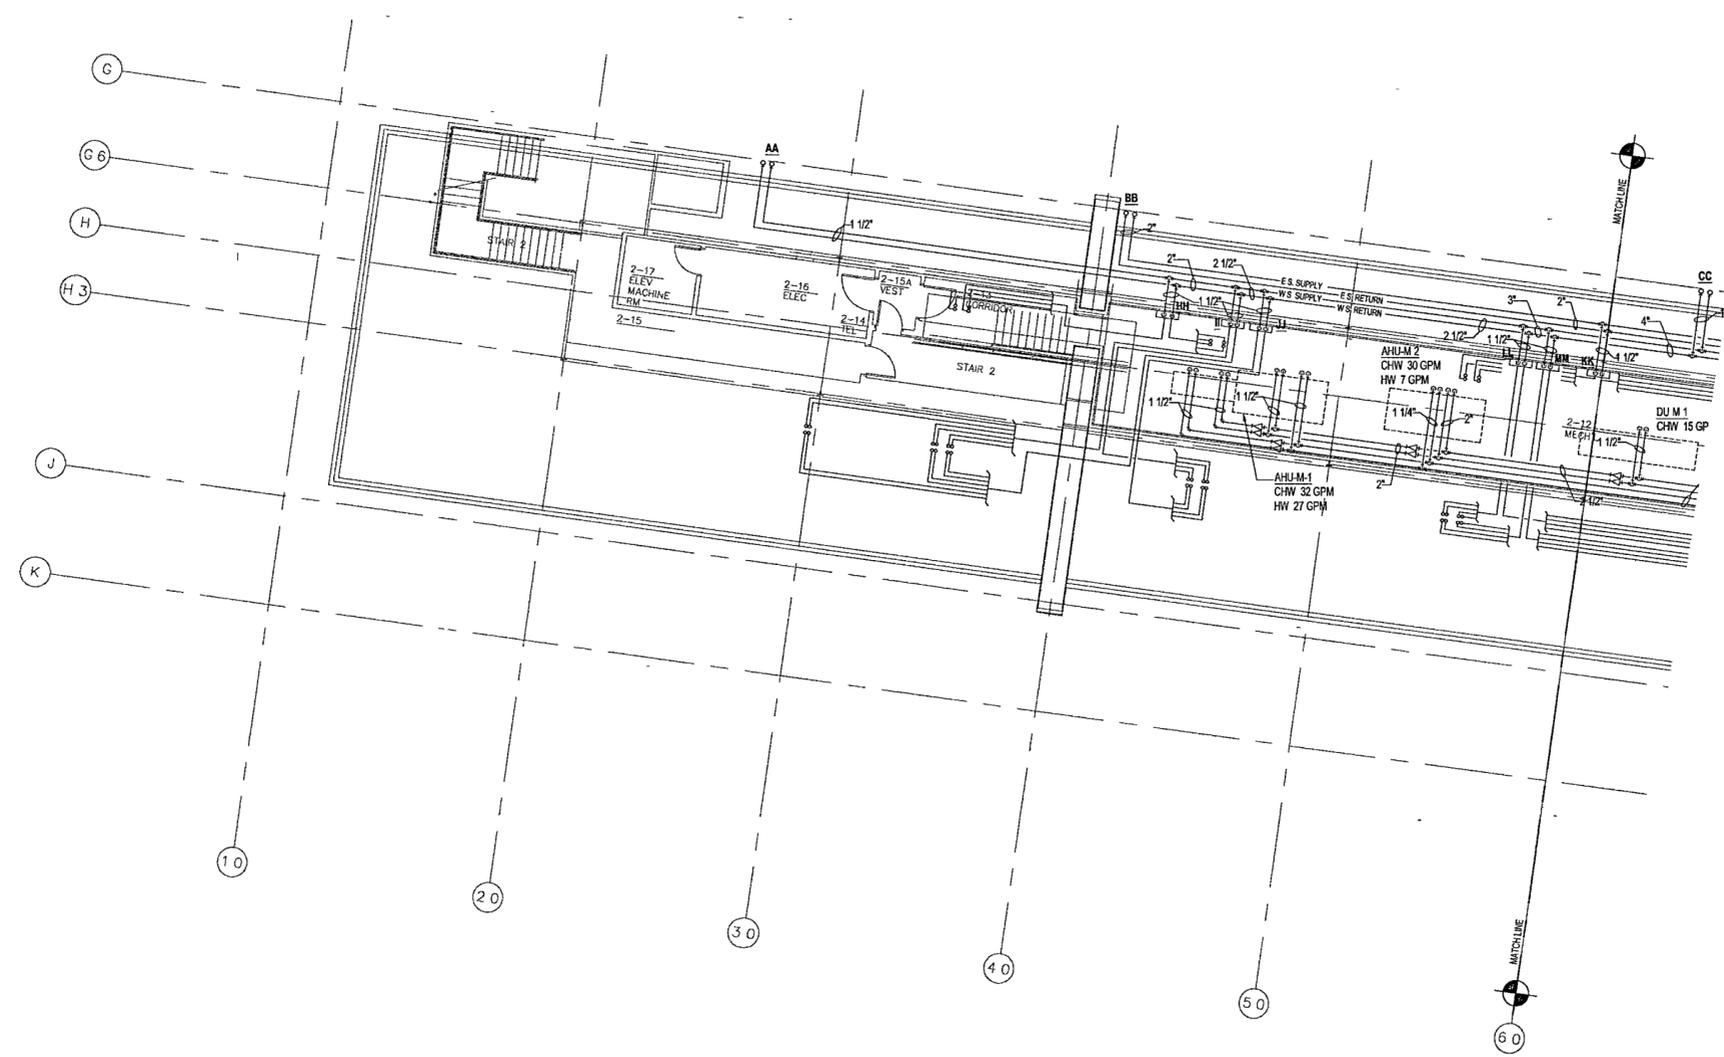

1 MUSEUM - SECOND LEVEL MECHANICAL PIPING PARTIAL PLAN

M302a | M302a 1/8" = 1'-0"

