


**GENERAL NOTES:**

- BEFORE INSTALLATION OF ANY PIPING, THE CONTRACTOR SHALL COORDINATE ALL PLUMBING, FIRE PROTECTION AND DUCTWORK ROUTING
- PROVIDE ACCESS DOORS IN DRYWALL CEILINGS AS REQUIRED TO PROVIDE ACCESS FOR MAINTENANCE TO VALVES ETC

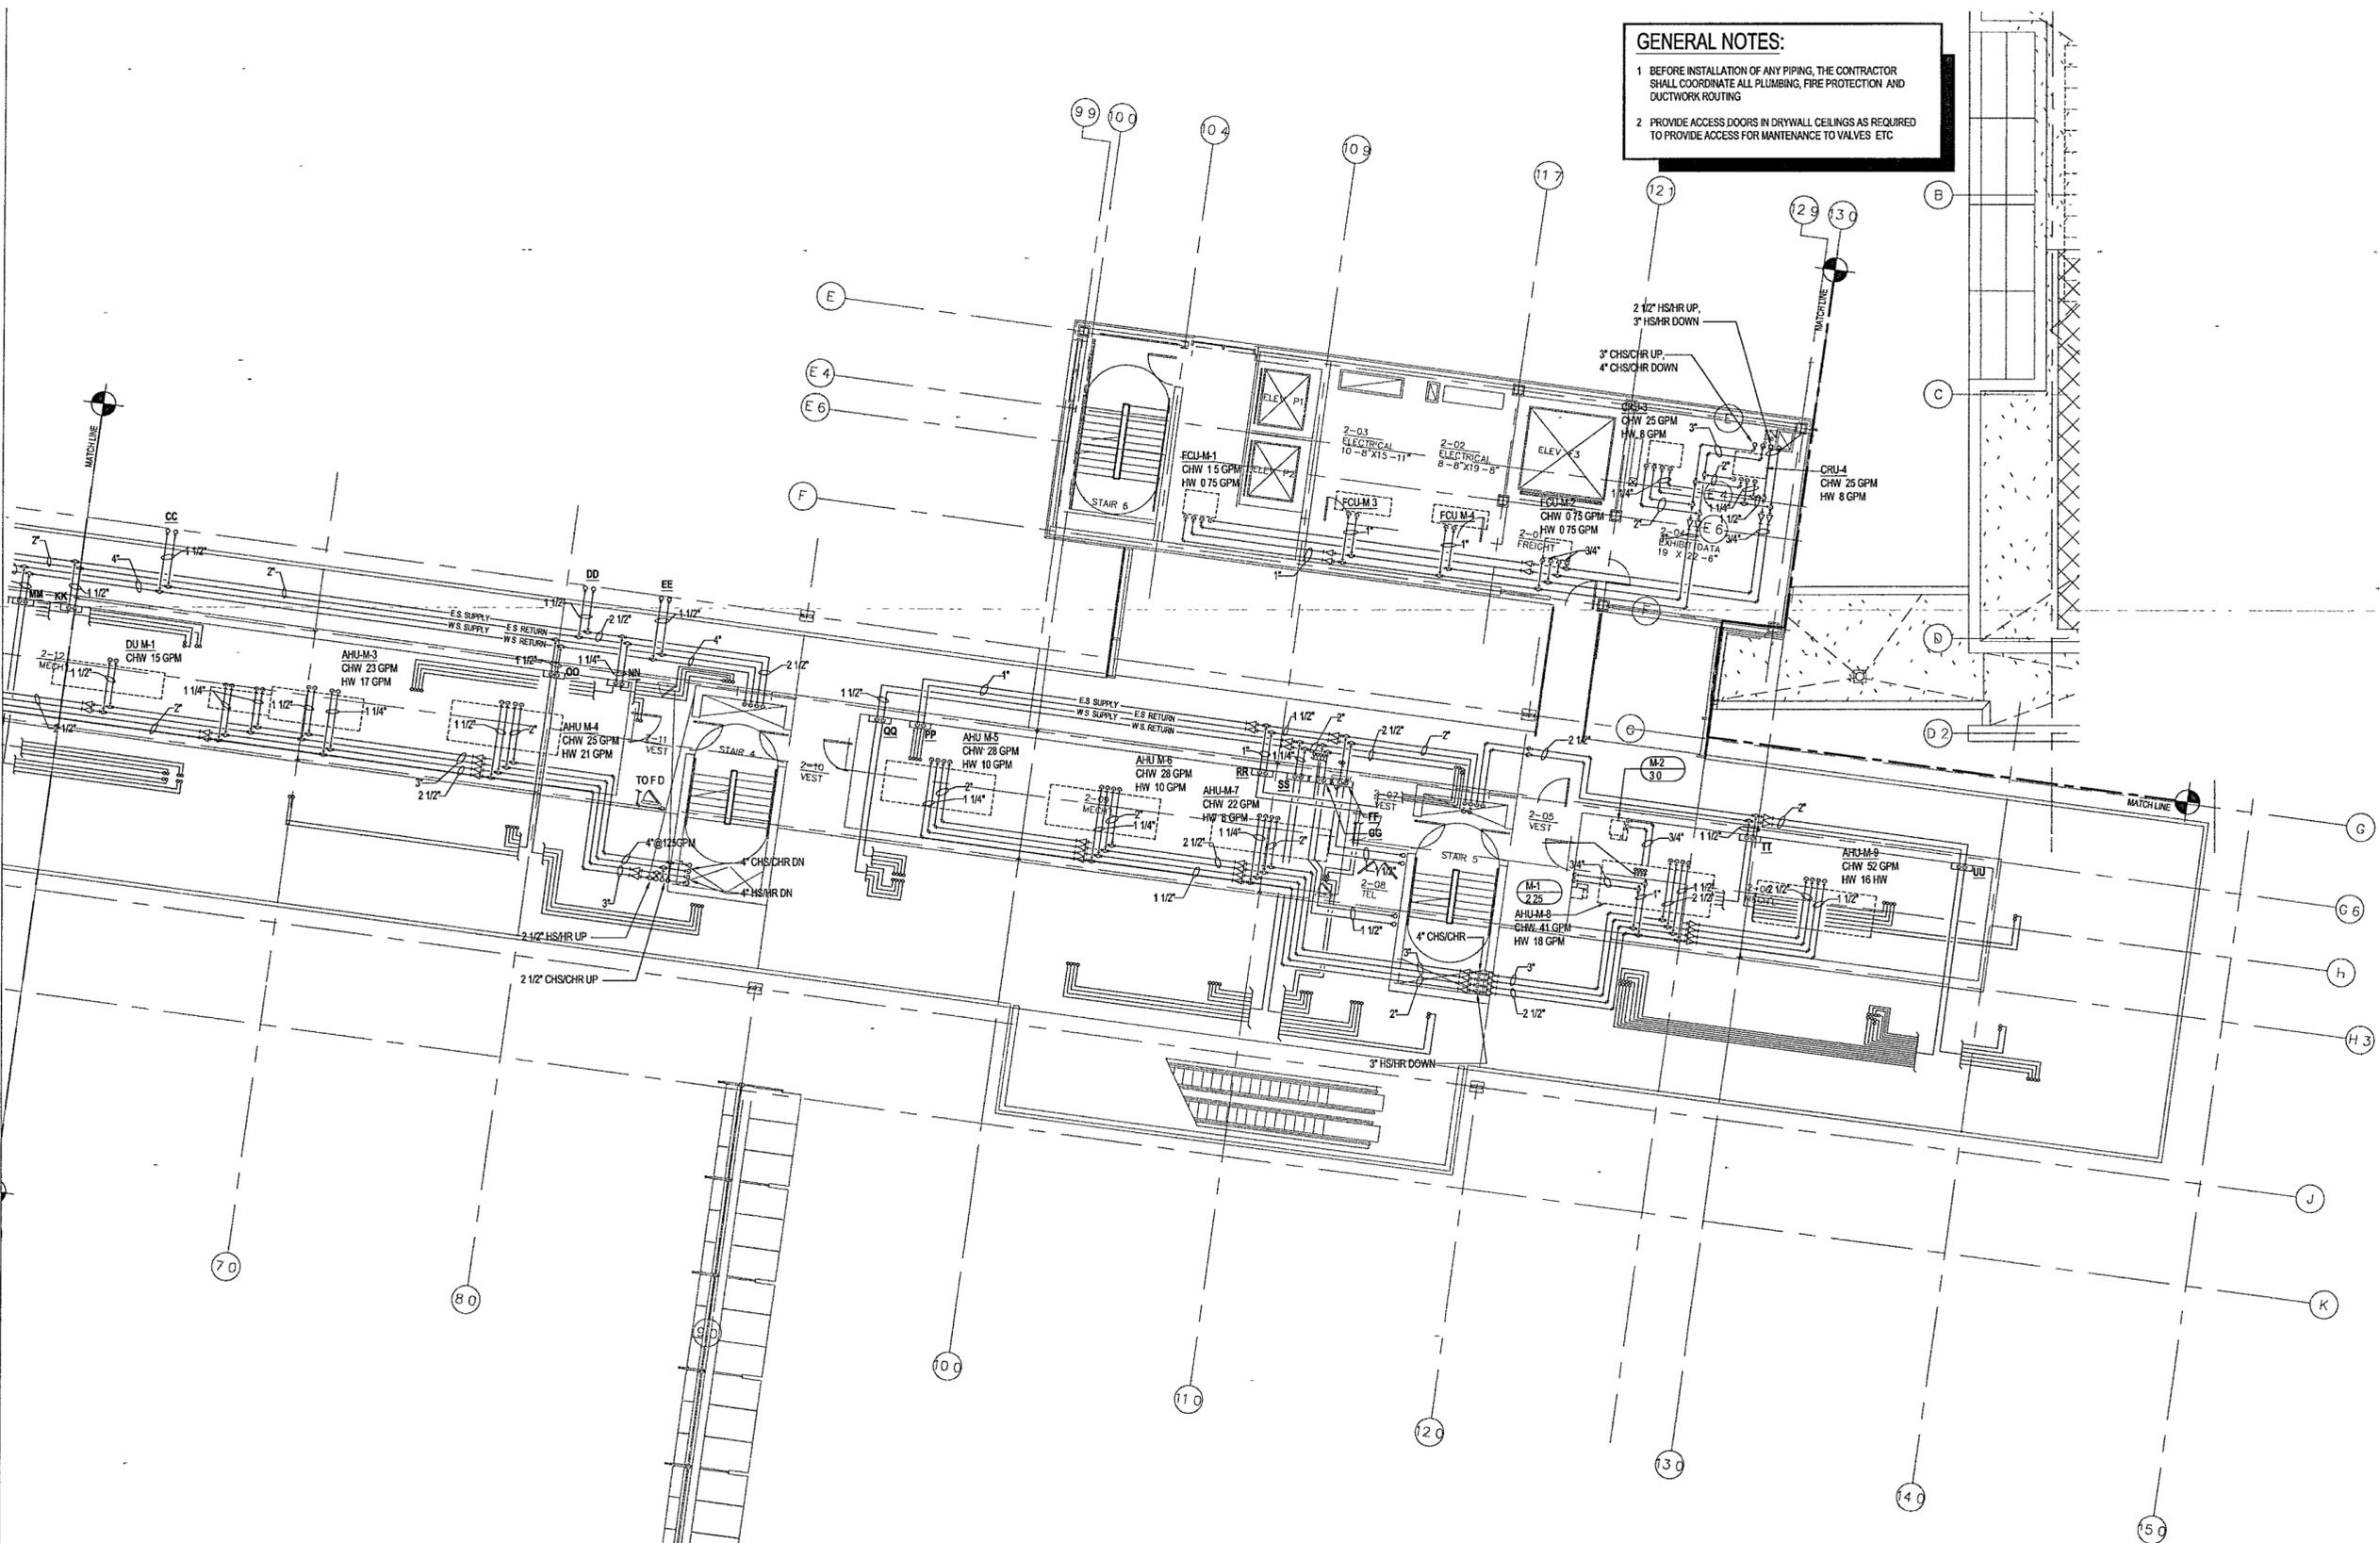

**1 MUSEUM - SECOND LEVEL MECHANICAL PIPING PARTIAL PLAN**  
 M302b | M302b 1/8" = 1'-0"



**WILLIAM J CLINTON  
 RESIDENTIAL  
 CENTER**  
 LITTLE ROCK, ARKANSAS

Architect  
 POLSHEK PARTNERSHIP LLP  
 320 West 13th Street  
 New York, New York 10014  
 212.807.7171

Coordinating Architects  
 POLK STANLEY YEARY ARCHITECTS, LTD  
 700 South Schuler Street  
 Little Rock, Arkansas 72201  
 501.378.0878

WITSELL EVANS RASCO  
 801 West Third Street  
 Little Rock, Arkansas 72201  
 501.374.5300

WOODS CARADINE ARCHITECTS  
 2200 South Main Street  
 Little Rock, Arkansas 72206  
 501.374.4060

Landscape Architects  
 HARGREAVES ASSOCIATES  
 119 Magazine Street  
 Cambridge, Massachusetts 02139  
 617.661.0070

LANDSCAPE ARCHITECTURE, Inc.  
 2300 Cottondale Lane Suite 202  
 Little Rock, Arkansas 72202  
 501.374.5610

Structural Engineer  
 LESLIE E. ROBERTSON ASSOC. RLLP  
 30 Broad Street, 47th Floor  
 New York, New York 10004  
 212.730.9000


MEP Engineers  
 FLACK + KURTZ Inc.  
 475 Fifth Avenue  
 New York, New York 10017  
 212.532.9600

CROMWELL ARCHITECTS ENGINEERS  
 101 South Spring Street  
 Little Rock, Arkansas 72201  
 501.372.2900

Curator/Consultant  
 R. A. HEINTGES ARCHITECTS  
 125 Fifth Avenue, 9th Floor  
 New York, New York 10011  
 212.652.2966



| Issue                       | Date     |
|-----------------------------|----------|
| 100% Construction Documents | 09/27/02 |
| 90% Progress Piping         | 08/20/02 |
| 100% Design Development     | 03/16/02 |

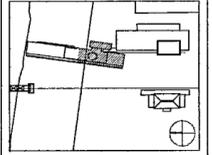

Job No: POLSHEK & PARTNERS ARCH 9906  
 CROMWELL AE 99-114  
 Scale: 1/8" = 1'-0"  
 Date: SEPTEMBER 27, 2002

Title: **MUSEUM  
 SECOND LEVEL  
 MECHANICAL PIPING  
 PARTIAL PLAN**

Sheet No: **M402b**



FOR OFFICIAL USE ONLY