


GENERAL NOTES

- BEFORE INSTALLATION OF ANY PIPING, THE CONTRACTOR SHALL COORDINATE ALL PLUMBING, FIRE PROTECTION, AND DUCTWORK ROUTING
- PROVIDE ACCESS DOORS IN DRYWALL CEILINGS AS REQUIRED TO PROVIDE ACCESS FOR MAINTENANCE TO VALVES, ETC

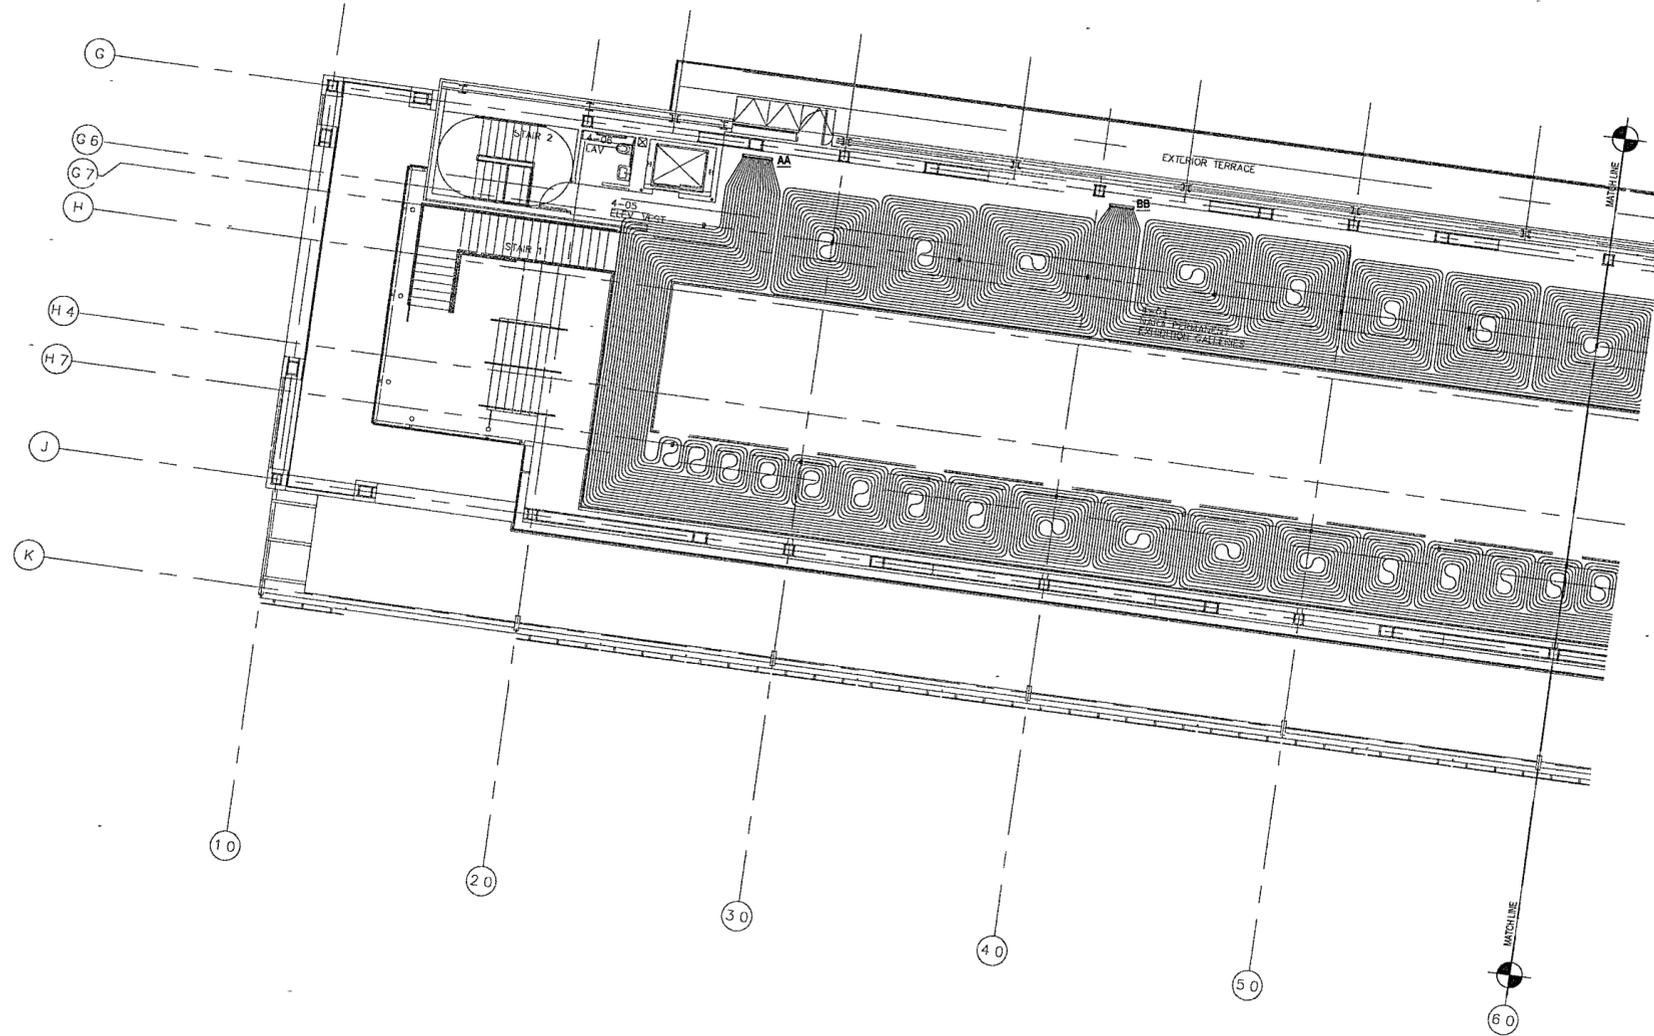

1 MUSEUM - UPPER LEVEL RADIANT PIPING PARTIAL PLAN
 M407a | m407a 1/8" = 1'-0"



**WILLIAM J CLINTON
PRESIDENTIAL
CENTER**

LITTLE ROCK, ARKANSAS

Architect
 POLSHEK PARTNERSHIP LLP
 320 West 13th Street
 New York, New York 10014
 212 807 7171

Coordinating Architects
 POLK STANLEY YEARY ARCHITECTS, LTD
 700 South Schuler Street
 Little Rock, Arkansas 72201
 501 378 0878

WITSELL EVANS RASCO
 901 West Third Street
 Little Rock, Arkansas 72201
 501.374.5380

WOODS CARADINE ARCHITECTS
 2200 South Main Street
 Little Rock Arkansas 72206
 501 374 4060

Landscape Architects
 HARGREAVES ASSOCIATES
 118 Magazine Street
 Cambridge Massachusetts 02139
 617 661 0070

LANDSCAPE ARCHITECTURE Inc.
 2300 Cotondale Lane Suite 202
 Little Rock Arkansas 72202
 501.374.9610

Structural Engineer
 LESLIE E. ROBERTSON ASSOC. R.L.P.
 30 Broad Street 47th Floor
 New York, New York 10004
 212 750 9000


MEP Engineers
 FLACK + KURTZ Inc.
 475 Fifth Avenue
 New York, New York 10017
 212 532 9600

CROMWELL ARCHITECTS ENGINEERS
 101 South Spring Street
 Little Rock Arkansas 72201
 501 372 2900

Curriculum Consultant
 R. A. HEINTGES ARCHITECTS
 126 Fifth Avenue 9th Floor
 New York, New York 10011
 212.652.2966



Issue	Date
100% Construction Documents	09/27/02
90% Progress Printing	08/30/02
100% Design Development	03/01/02
100% Design Development	10/11/01

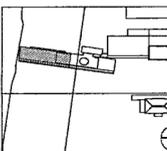

Job No. POLSHEK & PARTNERS ARCH. 9908
 CROMWELL AE 99-114

Scale 1/8" = 1'-0"

Date SEPTEMBER 27, 2002

Title **MUSEUM
UPPER LEVEL
RADIANT PIPING
PARTIAL PLAN**

Sheet No.

M407a



FOR OFFICIAL USE ONLY