


MUSEUM LOWER LEVEL

MUSEUM LOWER LEVEL

GROUND LEVEL

GROUND LEVEL

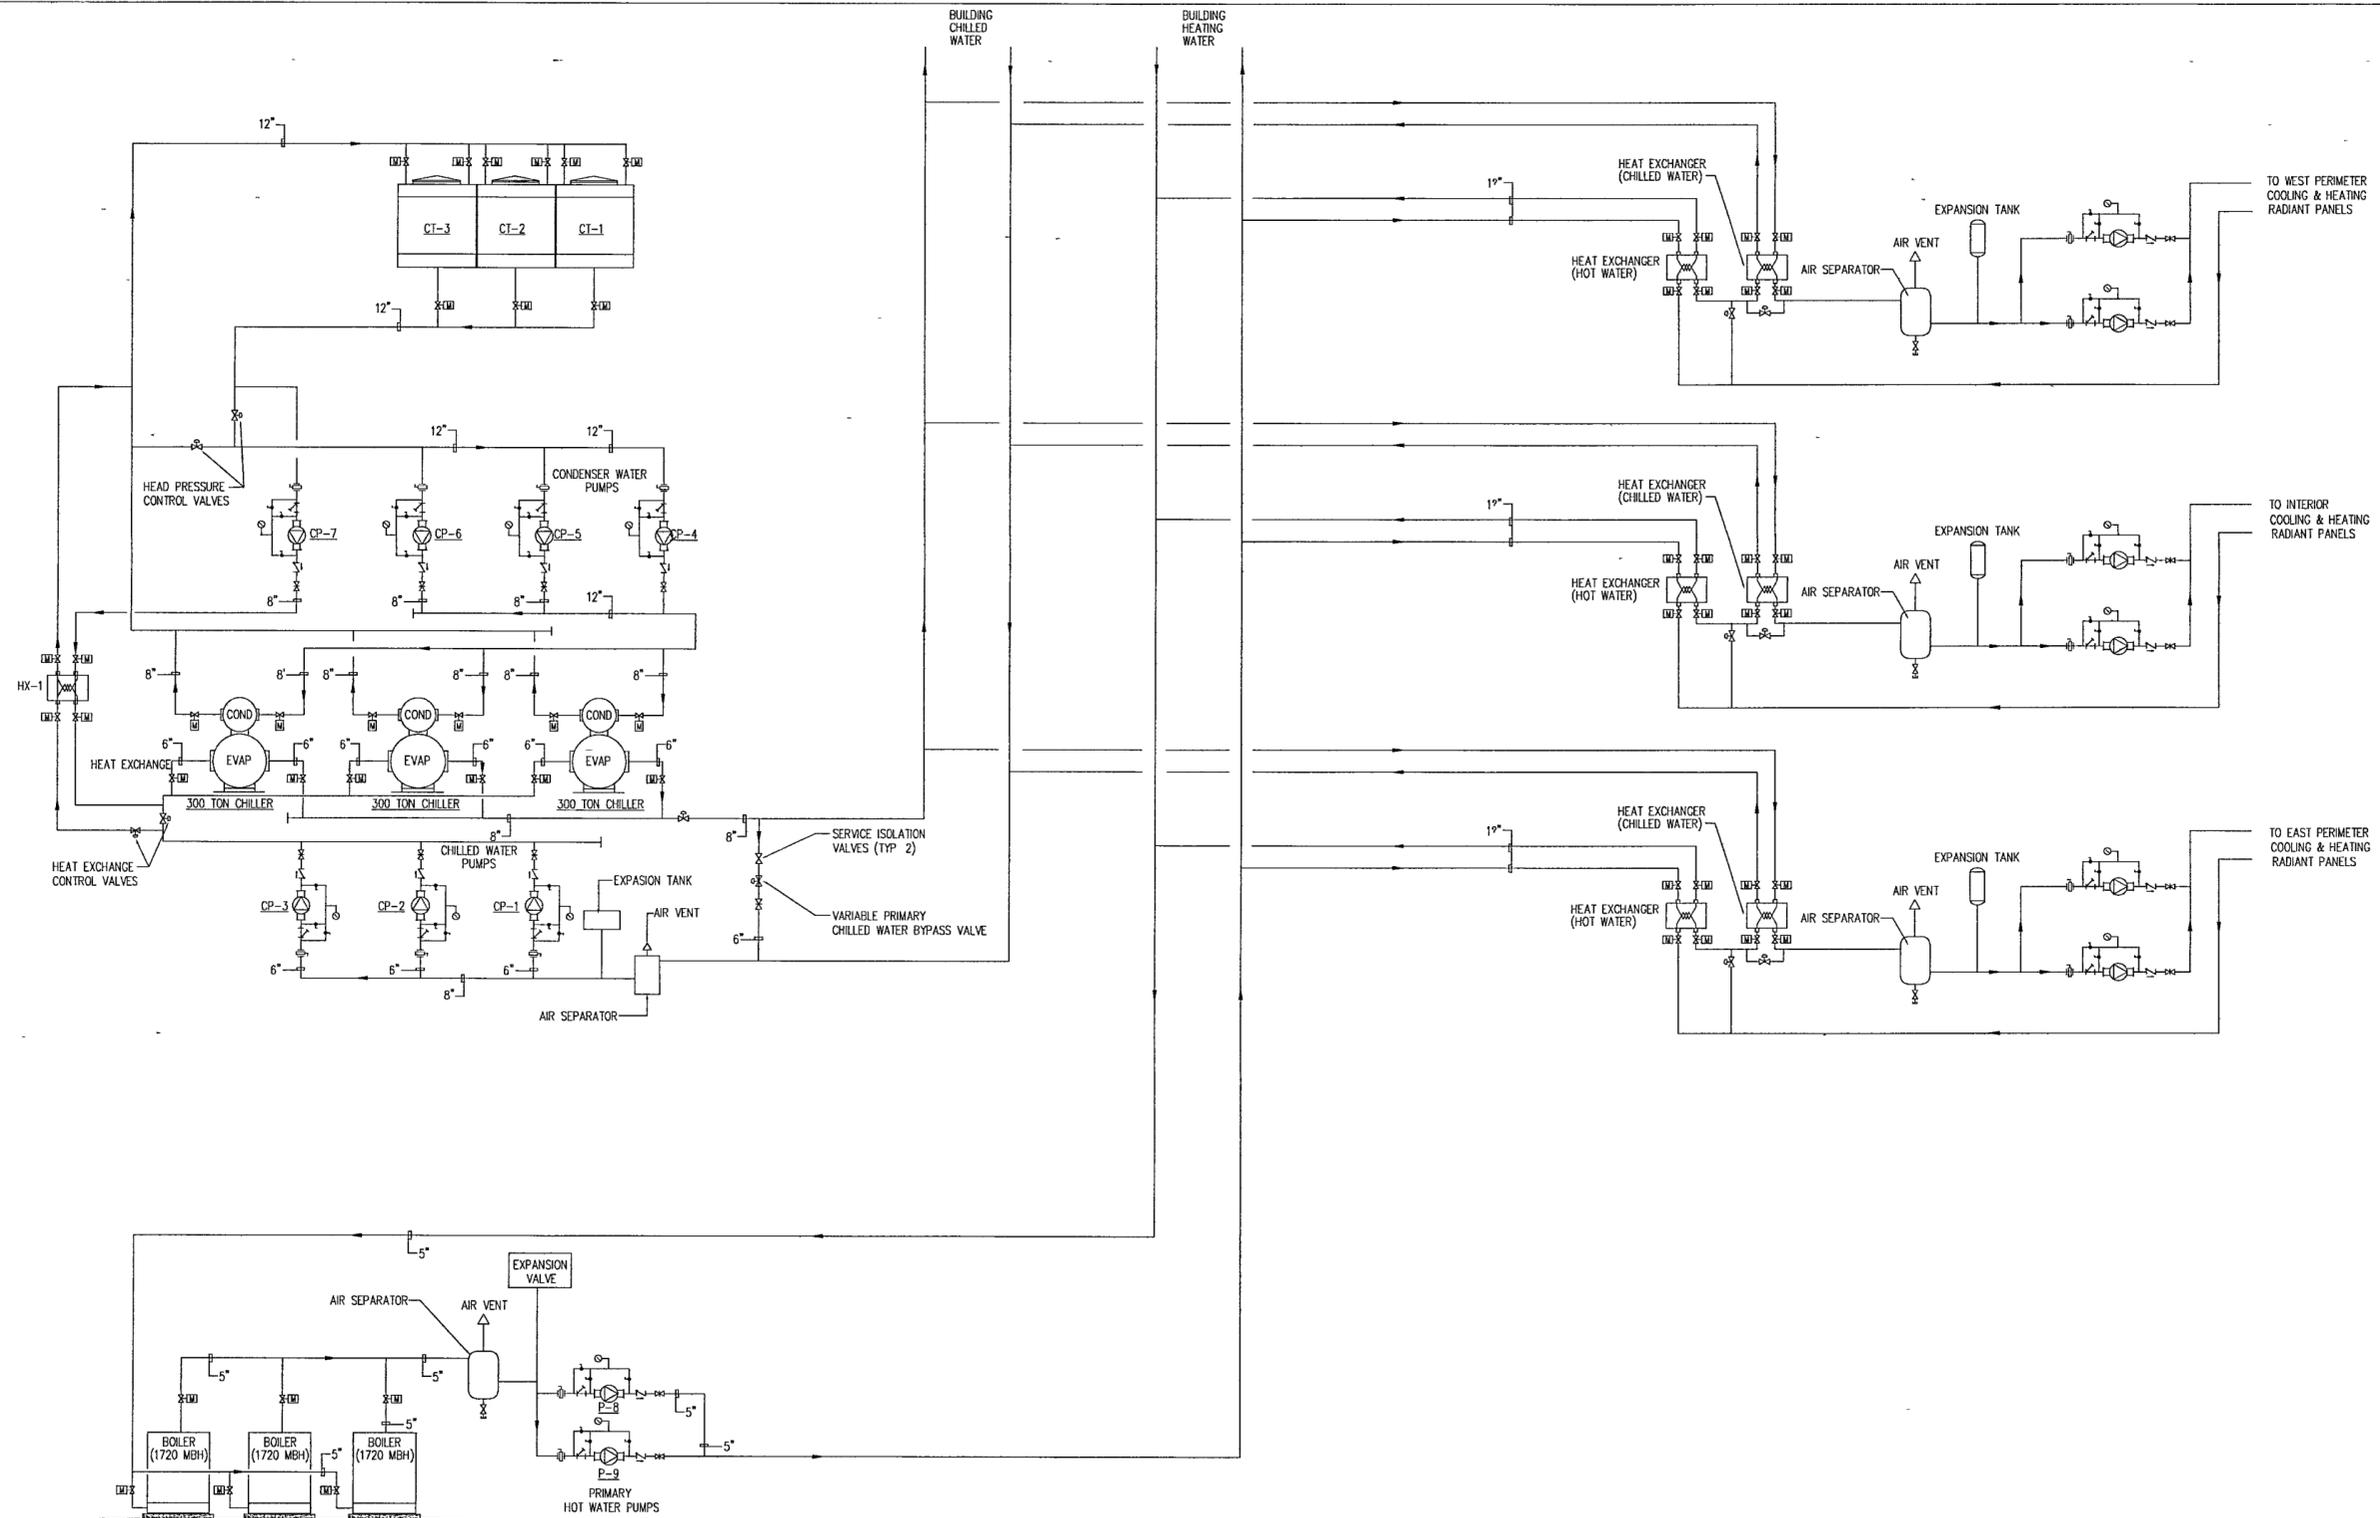

NOTE ALL VALVES AND ACCESSORIES ARE NOT SHOWN ON THIS DRAWING REFER TO COMPONENT CONNECTION DETAILS FOR ADDITIONAL REQUIREMENTS

NOTE ALL PIPING SHOWN IS SCHEMATIC

BASEMENT LEVEL

BASEMENT LEVEL

**WILLIAM J. CLINTON
PRESIDENTIAL
CENTER**

LITTLE ROCK, ARKANSAS

Architect
POLSHEK PARTNERSHIP LLP
320 West 13th Street
New York, New York 10014
212 807 7171

Coordinating Architects
POLK STANLEY YEARY ARCHITECTS, Ltd
700 South Schaller Street
Little Rock, Arkansas 72201
501 378 0878

WITSELL EVANS RASCO
901 West Third Street
Little Rock, Arkansas 72201
501 374 5300

WOODS CARADINE ARCHITECTS
2200 South Main Street
Little Rock, Arkansas 72206
501 374 4050

Landscape Architects
HARGREAVES ASSOCIATES
118 Magazine Street
Cambridge, Massachusetts 02139
617 661.0070

LANDSCAPE ARCHITECTURE, Inc.
2300 Cottonside Lane Suite 202
Little Rock, Arkansas 72202
501.374.5610

Structural Engineer
LESLIE E. ROBERTSON ASSOC. P.L.P.
30 Broad Street, 4th Floor
New York, New York 10004
212.750.9000


MEP Engineers
FLACK + KURTZ, Inc.
475 Fifth Avenue
New York, New York 10017
212 532.9000

CROMWELL ARCHITECTS ENGINEERS
101 South Spring Street
Little Rock, Arkansas 72201
501 372.2900

Curatorial Consultant
R. A. HEINTGES ARCHITECTS
125 Fifth Avenue 9th Floor
New York, New York 10011
212 652-2966



Issue	Date
100% Construction Documents	09/27/02
90% Progress Printing	08/30/02
100% Design Development	03/01/02

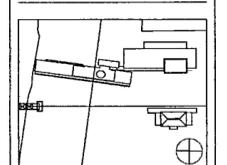

Job No. POLSHEK & PARTNERS ARCH 9908
CROMWELL AE 99-114

Scale

Date

SEPTEMBER 27 2002

Sheet No. **M502**

FOR OFFICIAL USE ONLY