

**WILLIAM J CLINTON
PRESIDENTIAL
CENTER**

LITTLE ROCK, ARKANSAS

Architect
POLSHK PARTNERSHIP LLP
320 West 13th Street
New York, New York 10014
212 867 7171

Coordinating Architects
POLK STANLEY YEARY ARCHITECTS, Ltd
700 South Schuler Street
Little Rock, Arkansas 72201
501 378 0578

WITSELL EVANS RASCO
801 West Third Street
Little Rock, Arkansas 72201
501 374 5300

WOODS CARADINE ARCHITECTS
2200 South Main Street
Little Rock, Arkansas 72206
501 374 4050

Landscape Architects
HARGREAVES ASSOCIATES
118 Magazine Street
Cambridge, Massachusetts 02139
617 661 0070


LANDSCAPE ARCHITECTURE, Inc.
2300 Cottondale Lane Suite 202
Little Rock, Arkansas 72202
501 374 5610

Structural Engineer
LESLIE E. ROBERTSON ASSOC. P.L.P.
30 Broad Street, 47th Floor
New York, New York 10004
212 750 9000


MEP Engineers
FLACK + KURTZ Inc.
475 Fifth Avenue
New York, New York 10017
212.532.9600

CROMWELL ARCHITECTS ENGINEERS
101 South Spring Street
Little Rock, Arkansas 72201
501 372.2900

Urbanwell Consultant
R.A. HEINTGES ARCHITECTS
126 Fifth Avenue, 9th Floor
New York, New York 10011
212 652-2866

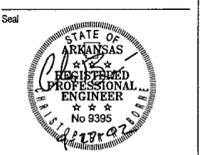

100% Construction Documents	09/27/02
90% Progress Printing	09/30/02
100% Design Development	03/01/02
Issue	Date

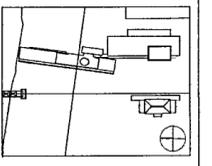


Job No. POLSHK & PARTNERS ARCH 9908
CROMWELL AE 99-114

Scale:
Date: SEPTEMBER 27, 2002

**HVAC WATER
RISER DIAGRAM**

Sheet No.
M503

FOR OFFICIAL USE ONLY

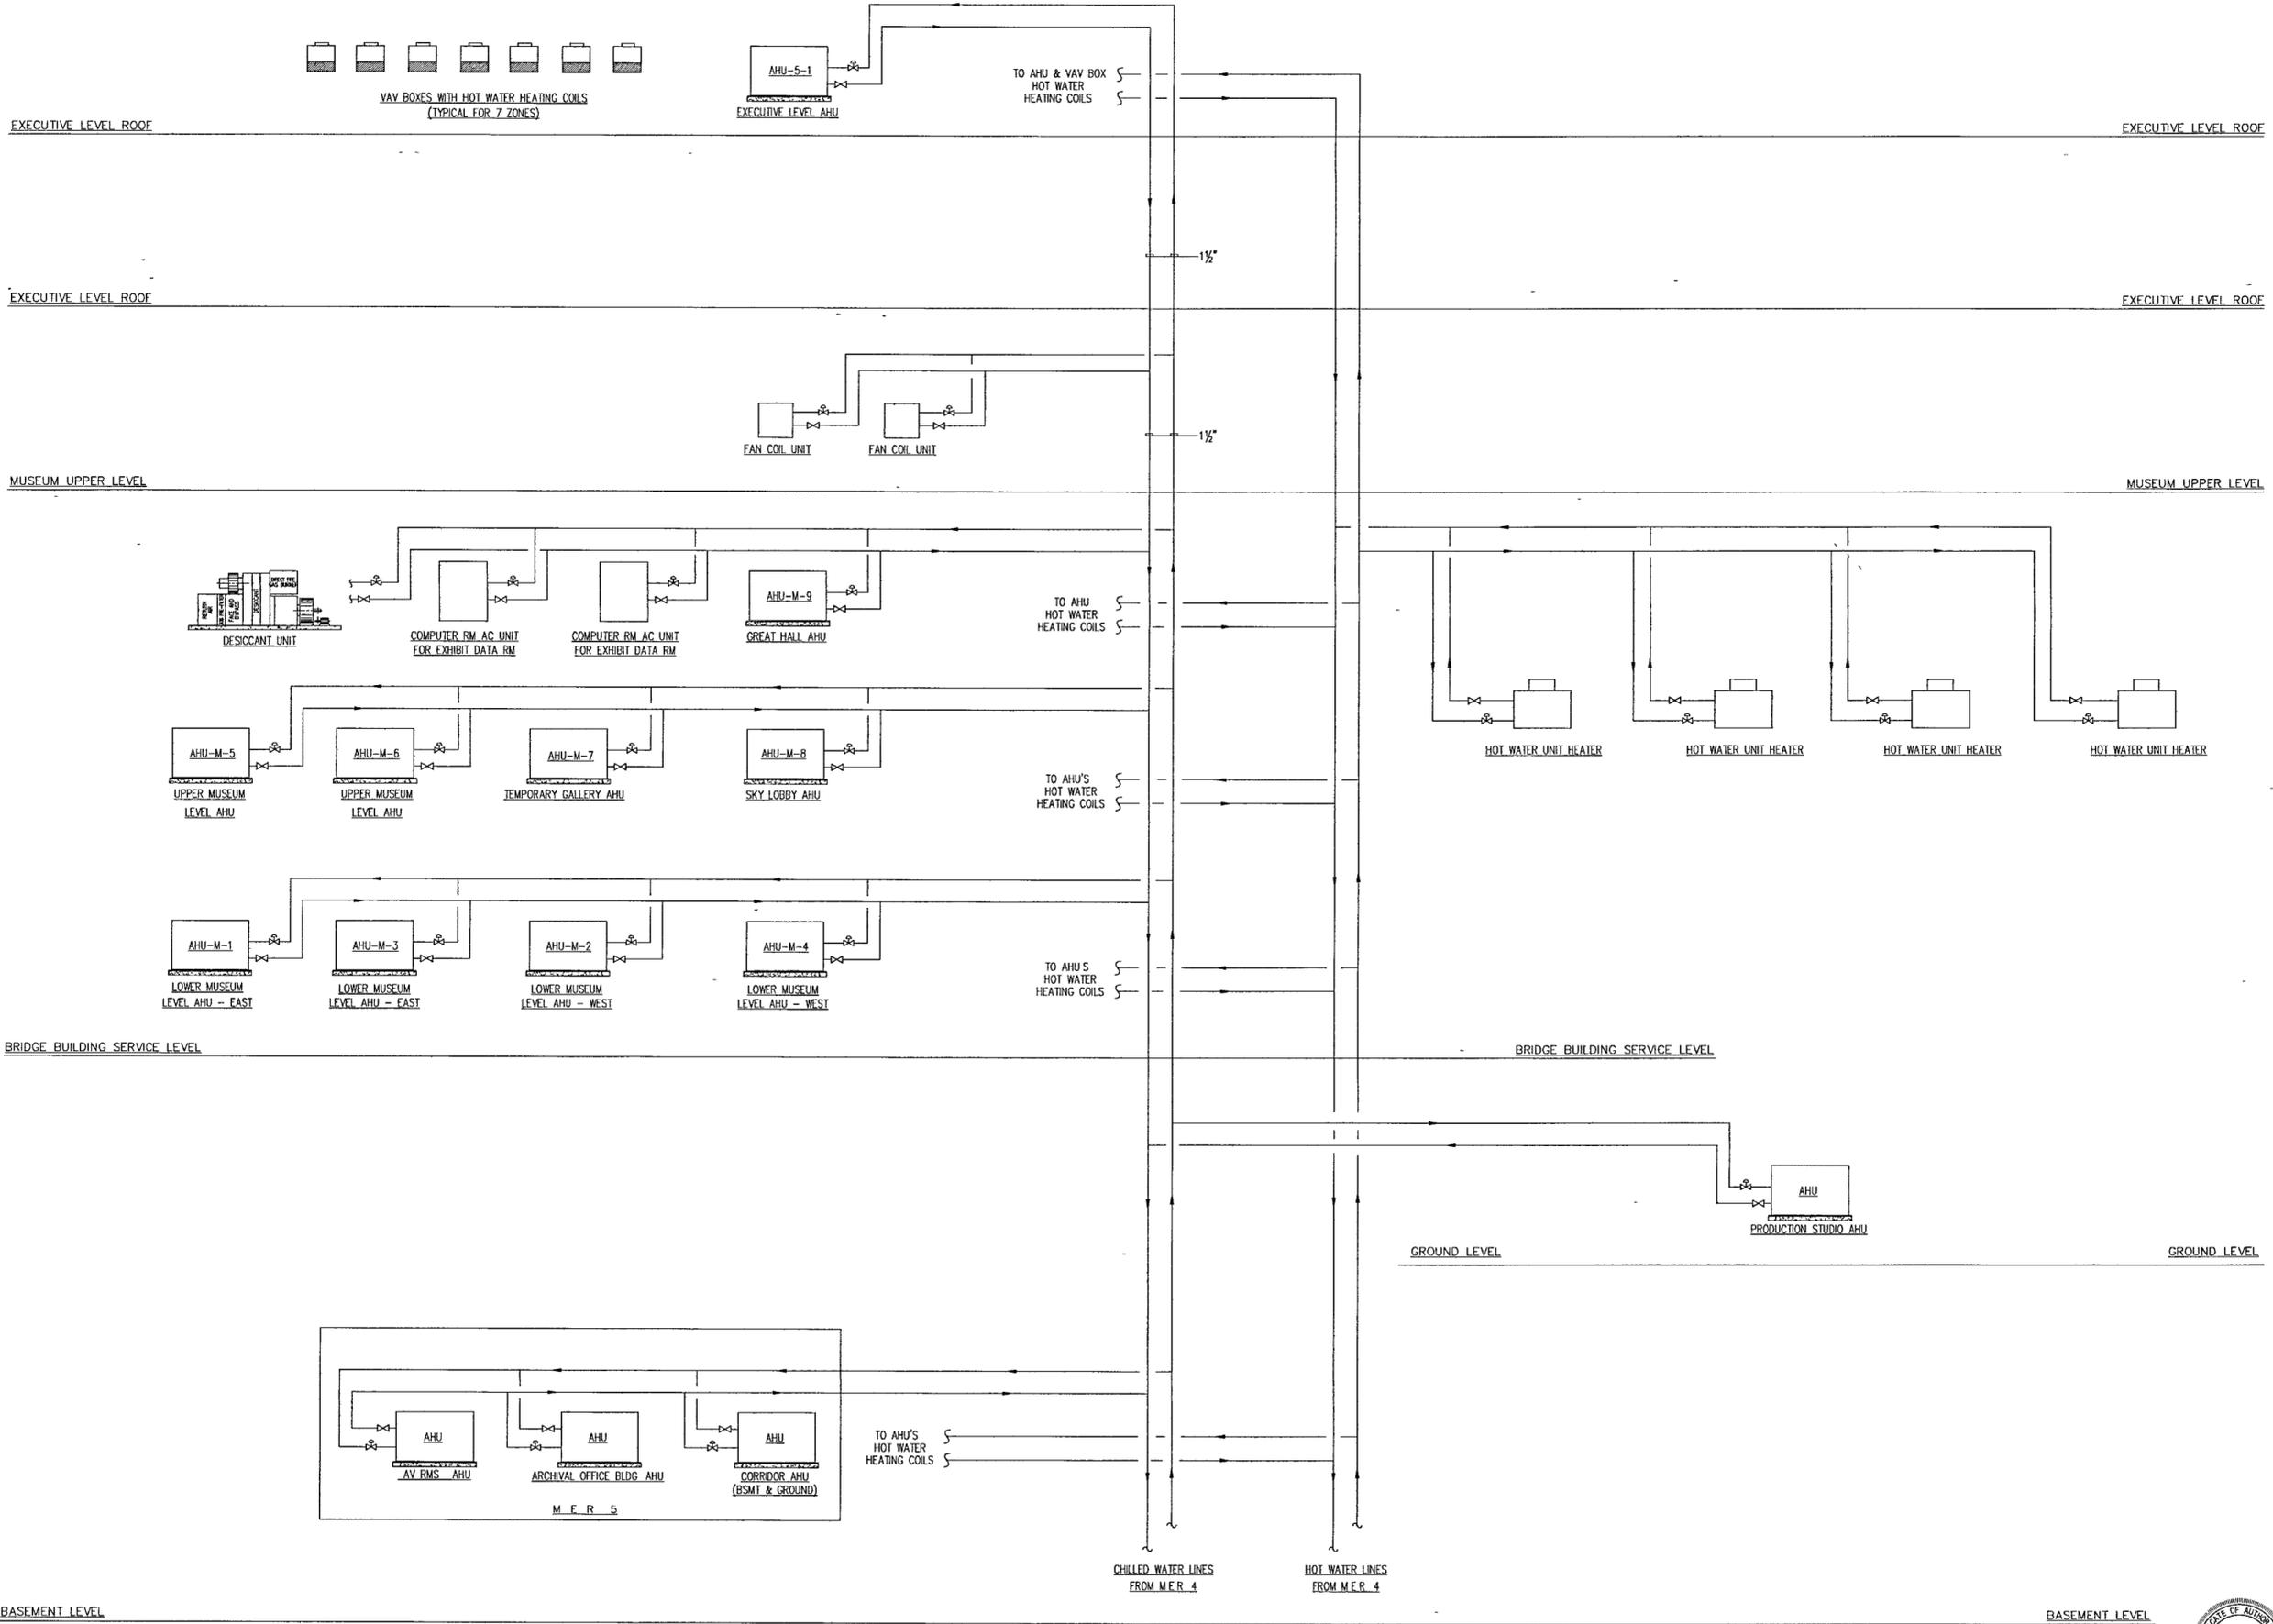

BASEMENT LEVEL

BASEMENT LEVEL

EXECUTIVE LEVEL ROOF

EXECUTIVE LEVEL ROOF

EXECUTIVE LEVEL ROOF

EXECUTIVE LEVEL ROOF

MUSEUM UPPER LEVEL

MUSEUM UPPER LEVEL

BRIDGE BUILDING SERVICE LEVEL

GROUND LEVEL

GROUND LEVEL

CHILLED WATER LINES
FROM M.E.R. 4

HOT WATER LINES
FROM M.E.R. 4



4/17