




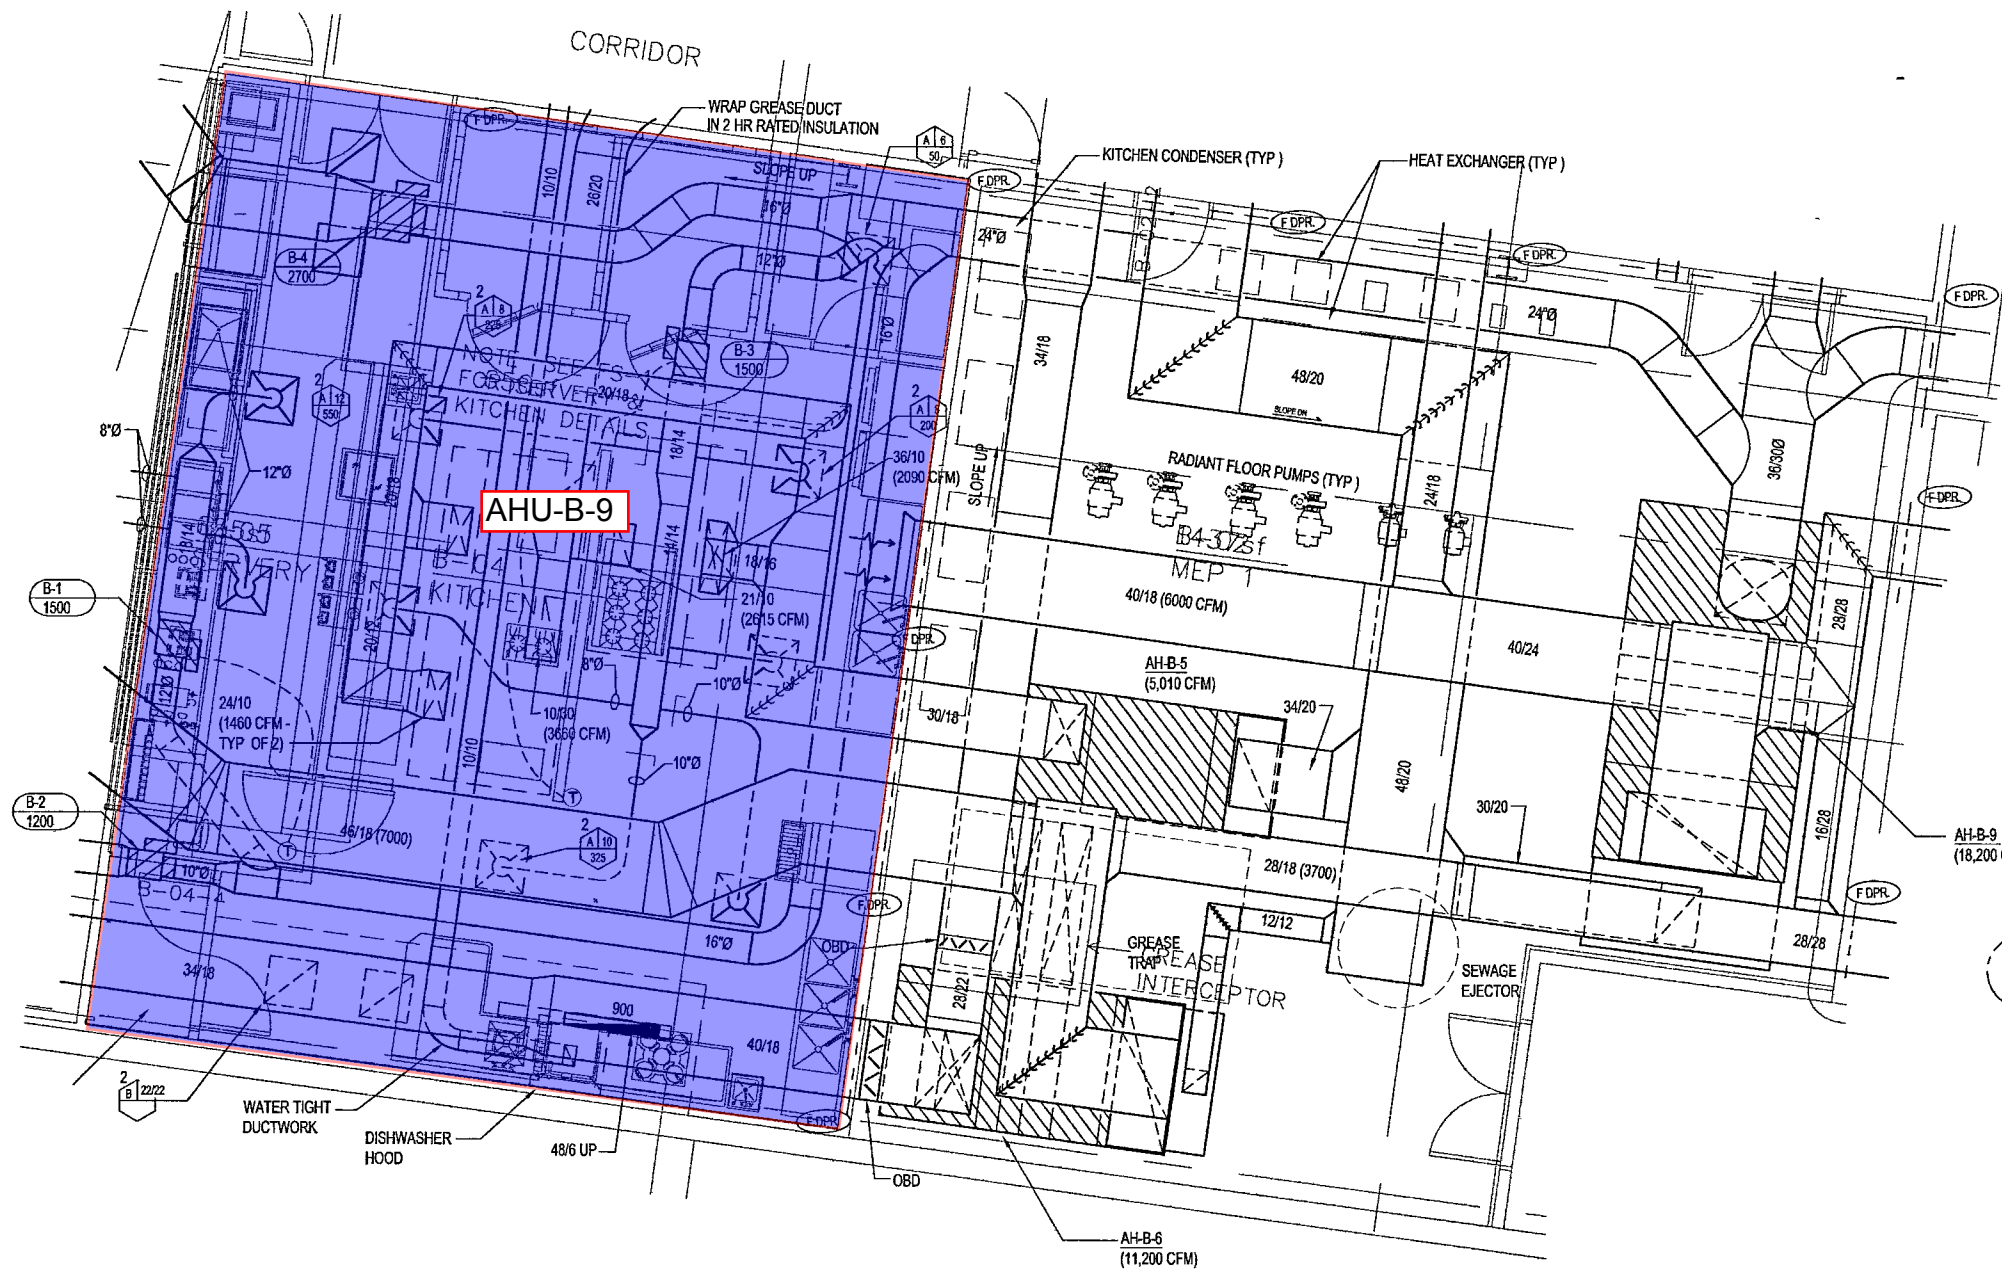

1 ENLARGED MECHANICAL ROOM MEP 1 PLAN
M300b | M504 1/4" = 1'-0"

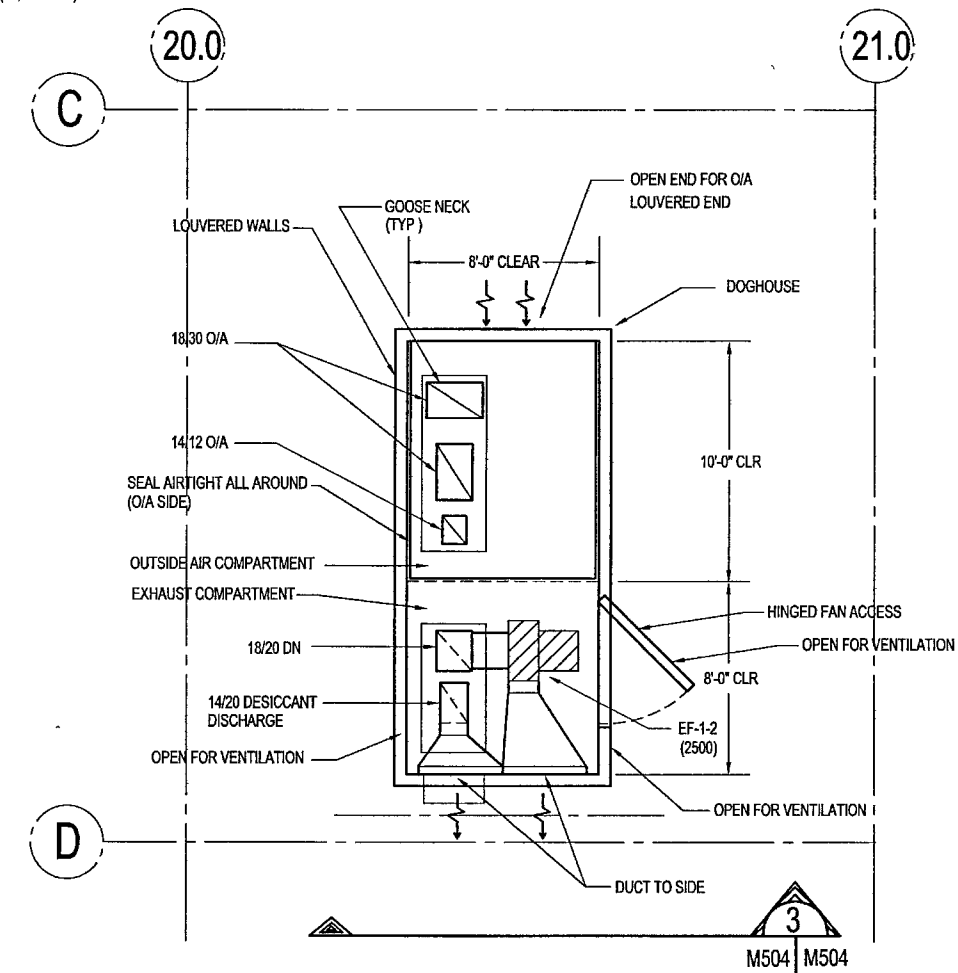

2 DOGHOUSE AT ARCHIVE ROOF
M302C | M504 1/4" = 1'-0"

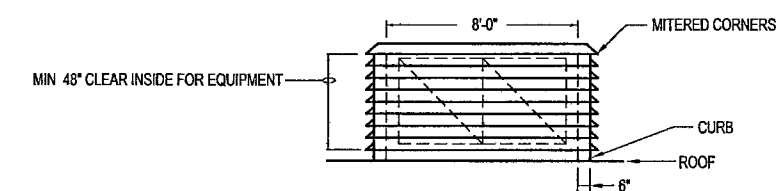

3 SECTION @ DOG HOUSE
M504 | M504 1/4" = 1'-0"

**WILLIAM J. CLINTON
PRESIDENTIAL
CENTER**

LITTLE ROCK, ARKANSAS

Architect
POLSKIE PARTNERSHIP LLP
320 West 13th Street
New York, New York 10014
212 807 7171

Coordinating Architects
POLK STANLEY YEARY ARCHITECTS, Ltd.
700 South Schiller Street
Little Rock, Arkansas 72201
501 378 0878

WITSELL EVANS RASCO
901 West Third Street
Little Rock, Arkansas 72201
501 374 6300

WOODS CARADINE ARCHITECTS
2200 South Main Street
Little Rock, Arkansas 72206
501 374 4060

Landscape Architects
HARGREAVES ASSOCIATES
118 Magazine Street
Cambridge, Massachusetts 02139
617 661 0070


LANDSCAPE ARCHITECTURE, Inc.
2300 Colonsville Lane Suite 202
Little Rock, Arkansas 72202
501 374 5910

Structural Engineer
LESLIE E. ROBERTSON ASSOC. RLLP
30 Broad Street 4th Floor
New York, New York 10004
212 750 9000


MEP Engineers
FLACK + KURTZ Inc.
475 Fifth Avenue
New York, New York 10017
212 522 8500

CROMWELL ARCHITECTS ENGINEERS
101 South Spring Street
Little Rock, Arkansas 72201
501 372 2300

Curriculum Consultant
R. A. HEINTGES ARCHITECTS
126 Fifth Avenue 9th Floor
New York, New York 10011
212 652 2966

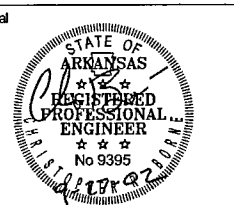

100% Construction Documents	09/27/02
90% Progress Printing	08/30/02
Issue	Date

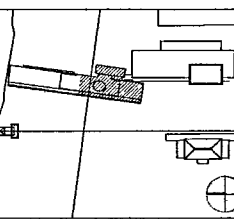

Job No. POLSKIE & PARTNERS ARCH. 9908

CROMWELL AE 99-114

Scale 1/8" = 1'-0"


Date SEPTEMBER 27, 2002

Title

**HVAC
ENLARGED PLANS
AND SECTIONS**

Sheet No.

M504

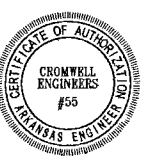

FOR OFFICIAL USE ONLY