




1 ARCHIVE BUILDING: NORTH-SOUTH SECTION LOOKING EAST (NORTH END)

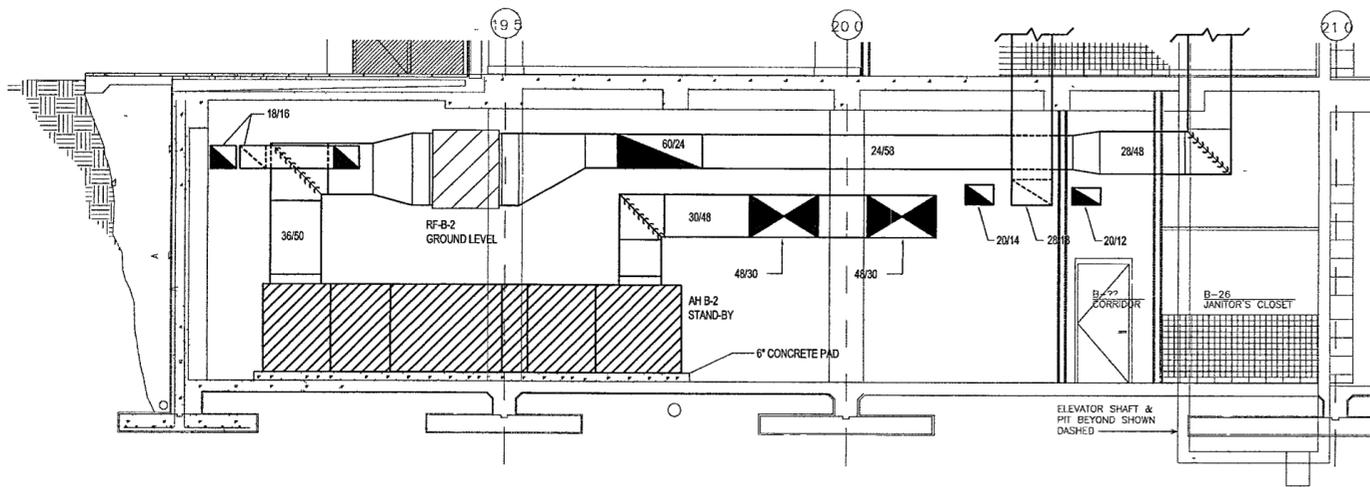


2 ARCHIVE BUILDING NORTH-SOUTH SECTION LOOKING EAST (NORTH END)

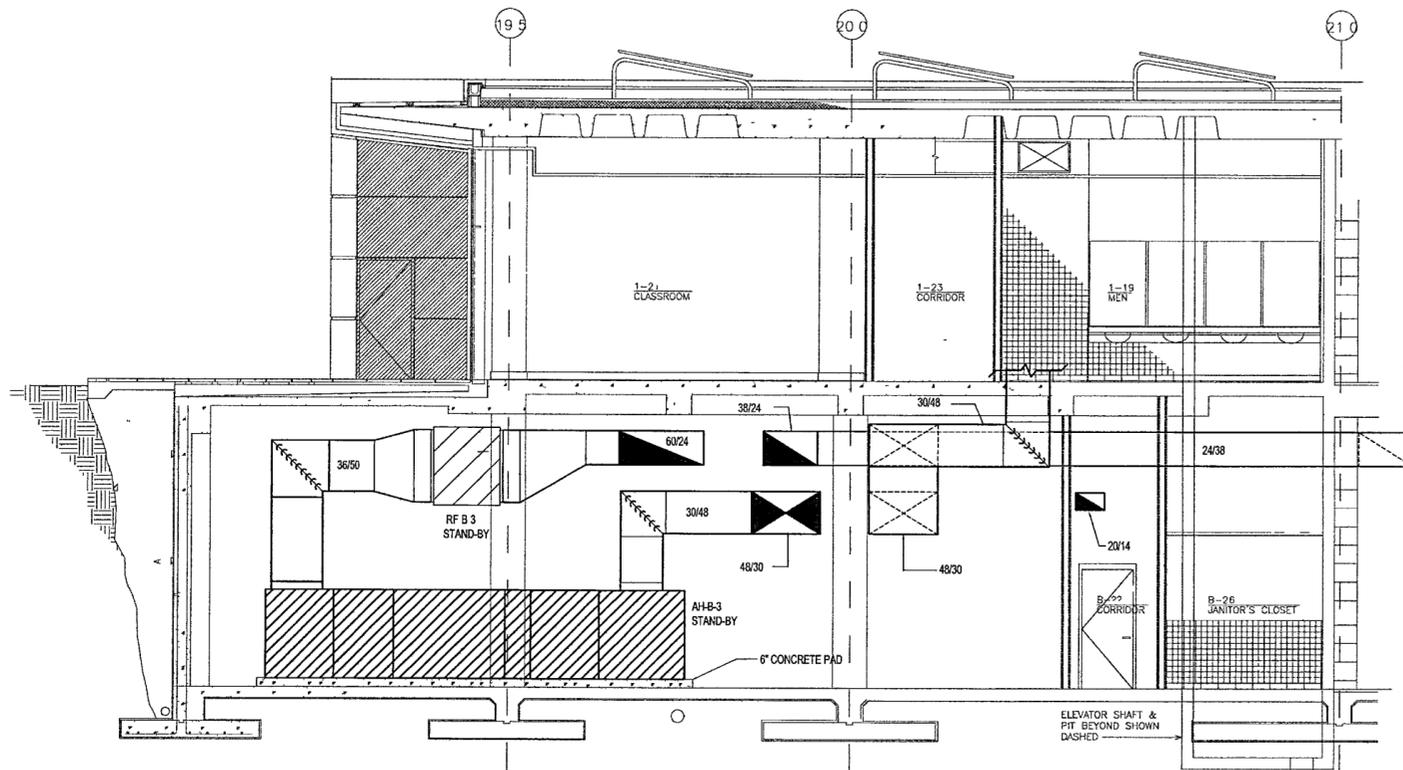

3 ARCHIVE BUILDING: NORTH-SOUTH SECTION LOOKING EAST (NORTH END)

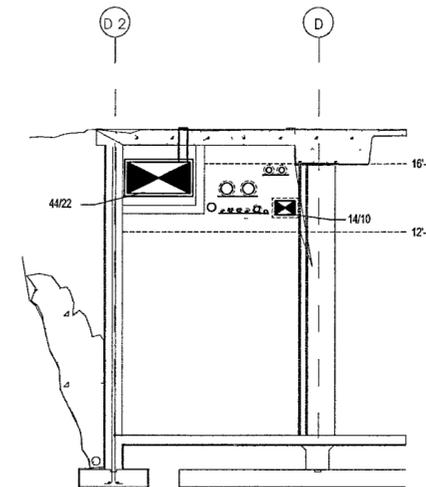

4 ARCHIVE BUILDING: EAST-WEST SECTION LOOKING NORTH THROUGH CORRIDOR

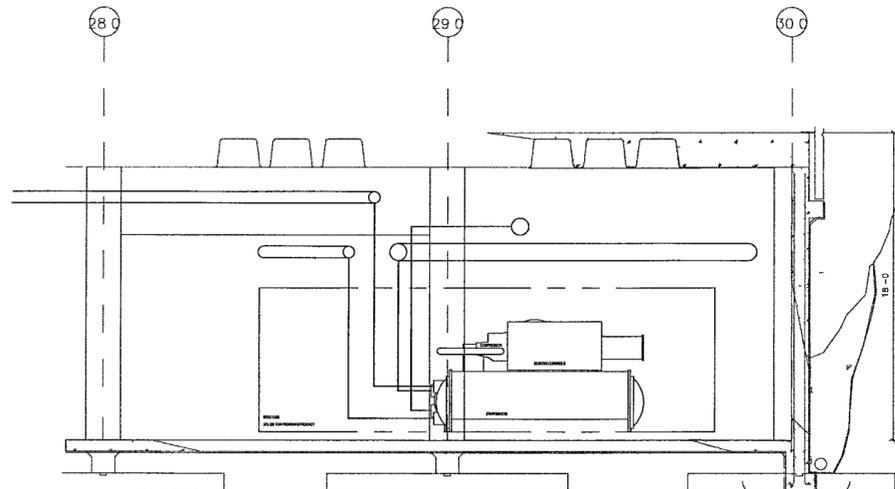

5 ARCHIVE BUILDING NORTH-SOUTH SECTION LOOKING EAST (SOUTH END)

WILLIAM J CLINTON
PRESIDENTIAL
CENTER

LITTLE ROCK, ARKANSAS

Architect
POLSHEK PARTNERSHIP LLP
320 West 13th Street
New York, New York 10014
212.807.7171

Coordinating Architects
POLK STANLEY YEARY ARCHITECTS Ltd
700 South Schiller Street
Little Rock, Arkansas 72201
501.378.0878

WITSELL EVANS RASCO
901 West Third Street
Little Rock, Arkansas 72201
501.374.5300

WOODS CARADINE ARCHITECTS
2200 South Main Street
Little Rock, Arkansas 72206
501.374.4900

Landscape Architects

HARGREAVES ASSOCIATES
118 Magellan Street
Cambridge, Massachusetts 02139
617.661.0070

LANDSCAPE ARCHITECTURE, Inc.
2300 Colburne Lane Suite 202
Little Rock, Arkansas 72202
501.374.5610

Structural Engineer

LESLIE E. ROBERTSON ASSOC. P.L.P.
30 Broad Street, 47th Floor
New York, New York 10004
212.750.8000

MEP Engineers

FLACK + KURTZ, Inc.
475 Fifth Avenue
New York, New York 10017
212.632.9000

CROMWELL ARCHITECTS ENGINEERS

101 South Spring Street
Little Rock, Arkansas 72201
501.372.2900


Curtilwall Consultant

R. A. HEINTGES ARCHITECTS
125 Fifth Avenue, 9th Floor
New York, New York 10011
212.652.2966

Seal



100% Construction Documents 09/27/02
Issue Date

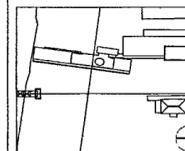

Job No. POLSHEK & PARTNERS ARCH. 9908
CROMWELL AE 99-114

Scale

Date SEPTEMBER 27, 2002

Title

HVAC SECTIONS

Sheet No.

M505



FOR OFFICIAL USE ONLY