

**WILLIAM J CLINTON  
PRESIDENTIAL  
CENTER**

LITTLE ROCK, ARKANSAS

Architect  
POLSHAK PARTNERSHIP LLP  
320 West 12th Street  
New York, New York 10014  
212.807.7171

Coordinating Architects  
POLK STANLEY YEARY ARCHITECTS Ltd  
700 South Schiller Street  
Little Rock, Arkansas 72201  
501.378.0878

WITSELL EVANS RASCO  
501 West Third Street  
Little Rock, Arkansas 72201  
501.374.5300

WOODS CARADINE ARCHITECTS  
2200 South Main Street  
Little Rock, Arkansas 72206  
501.374.4060

Landscape Architects  
HARGREAVES ASSOCIATES  
118 Magazine Street  
Cambridge, Massachusetts 02139  
617.661.0070

LANDSCAPE ARCHITECTURE Inc.  
2300 Cottondale Lane South 202  
Little Rock, Arkansas 72202  
501.374.5610

Structural Engineer  
LESLIE E. ROBERTSON ASSOC. RLP  
30 Broad Street, 47th Floor  
New York, New York 10004  
212.750.9000


MEP Engineers  
FLACK + KURTZ Inc.  
475 Fifth Avenue  
New York, New York 10017  
212.532.9600

CROMWELL ARCHITECTS ENGINEERS  
101 South Spring Street  
Little Rock, Arkansas 72201  
501.372.2900

Curtainwall Consultant  
R. A. HEINTGES ARCHITECTS  
126 Fifth Avenue, 9th Floor  
New York, New York 10011  
212.652.2565



100% Construction Documents 09/27/02  
Issue Date

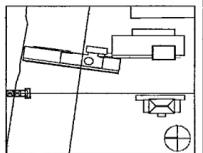

Job No. POLSHAK & PARTNERS ARCH 9908  
CROMWELL AE 99-114

Scale

Date SEPTEMBER 27, 2002

Title


HVAC SECTIONS

Sheet No.


**M506**




FOR OFFICIAL USE ONLY

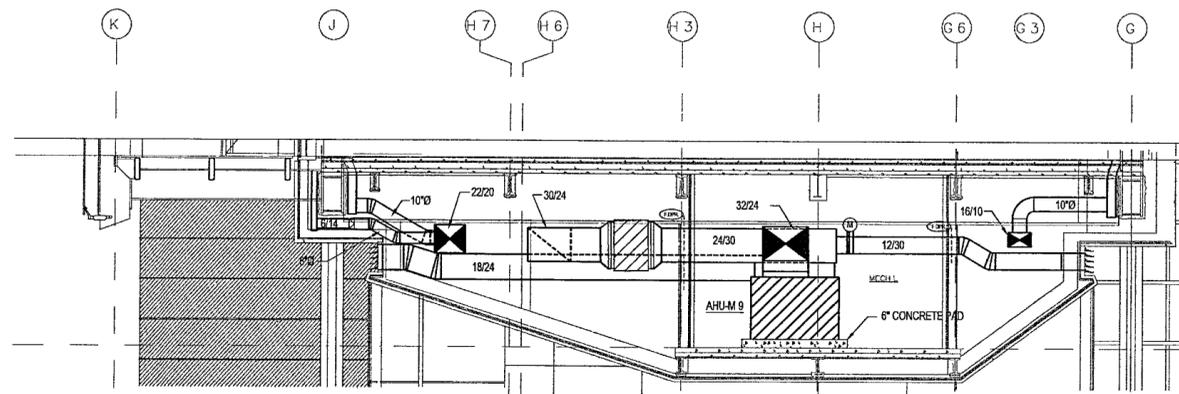


**1 BRIDGE BUILDING DTL SECTION EAST-WEST LOOKING NORTH THROUGH GREAT HALL**  
M3029 | M506 1/4" = 1'-0"

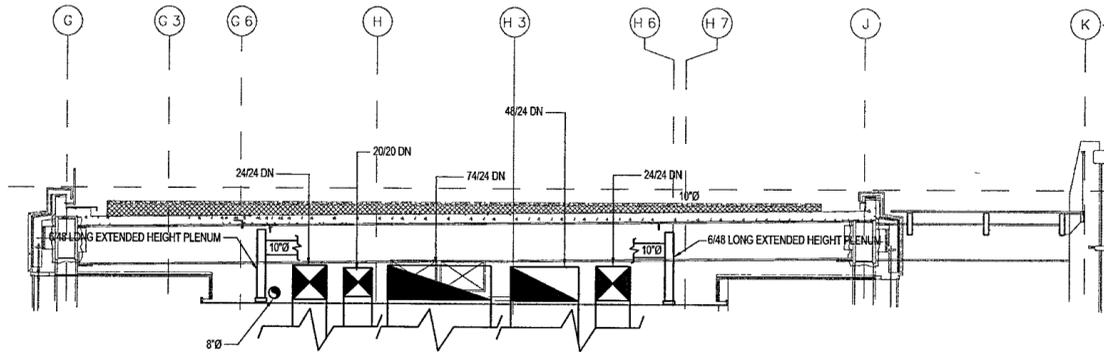

**2 DTL SECTION MUSEUM UPPER LEVEL EAST-WEST LOOKING NORTH**  
M3048 | M506 1/4" = 1'-0"

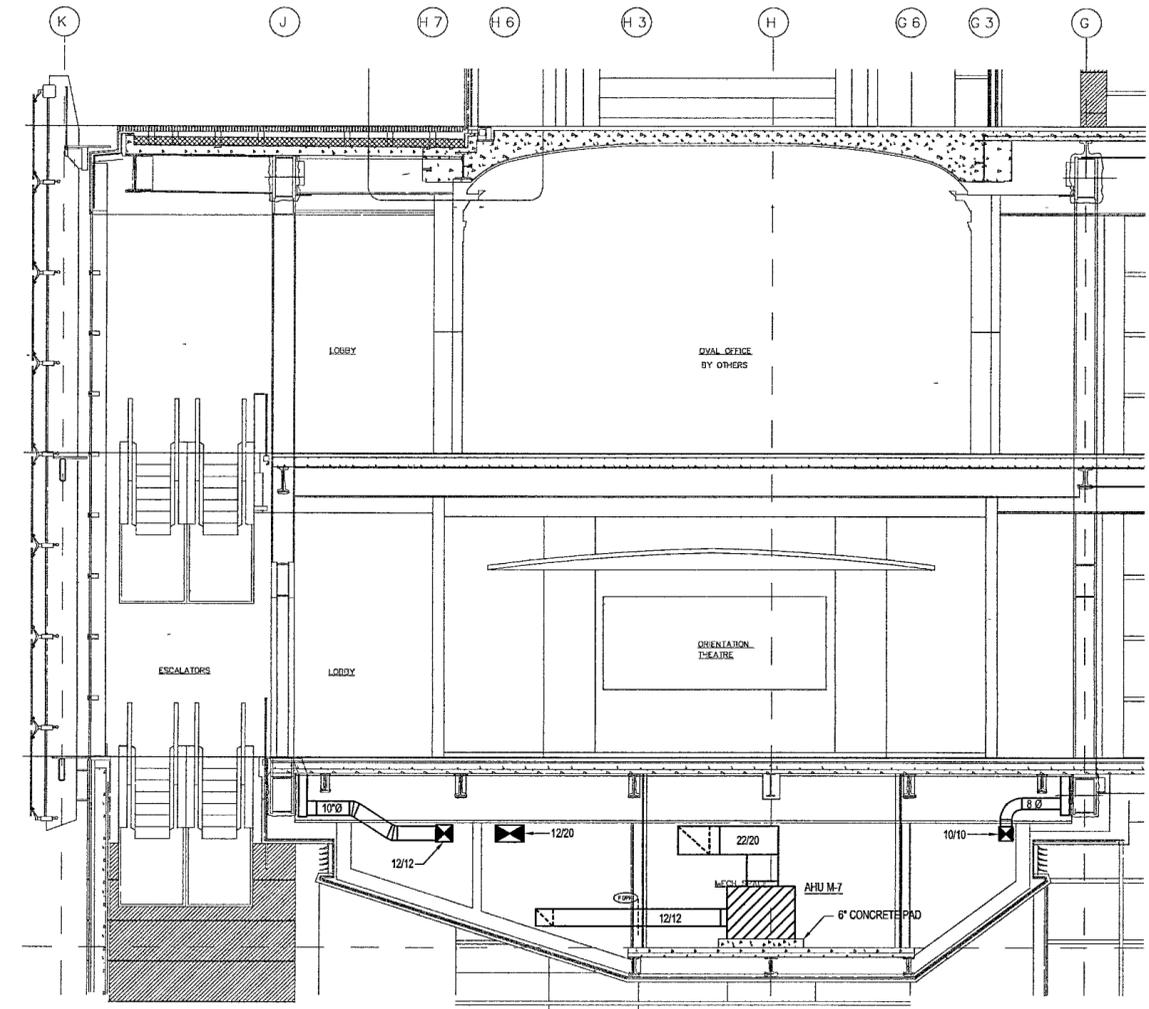

**3 BRIDGE BUILDING DTL SECTION EAST-WEST LOOKING NORTH THROUGH ESCALATOR AND CORE**  
M3031 | M506 1/4" = 1'-0"  
M3038  
M3048

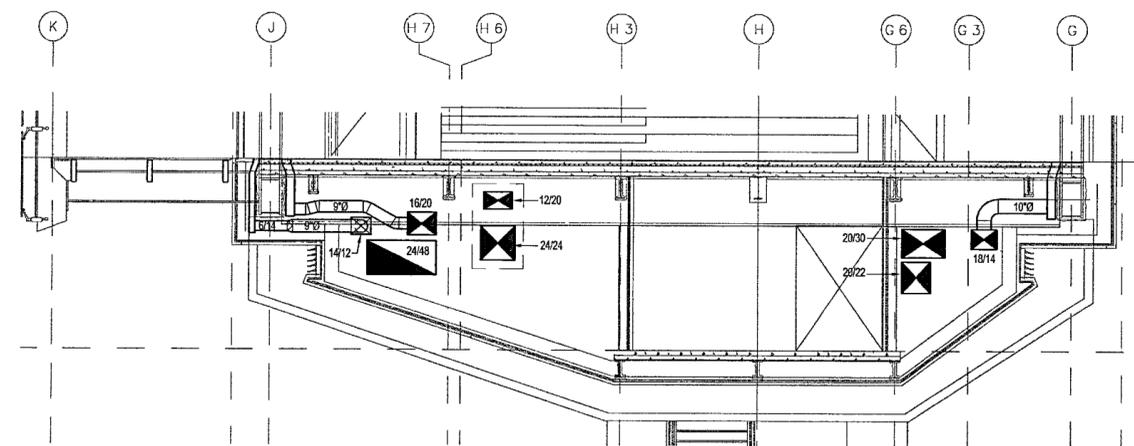

**4 BRIDGE BUILDING DTL SECTION EAST-WEST LOOKING NORTH THROUGH MUSEUM**  
M3029 | M506 1/4" = 1'-0"