

**WILLIAM J CLINTON  
PRESIDENTIAL  
CENTER**

LITTLE ROCK, ARKANSAS

Architect  
POLSHEK PARTNERSHIP LLP  
320 West 13th Street  
New York, New York 10014  
212 807 7171

Coordinating Architects  
POLK STANLEY YEARY ARCHITECTS Ltd  
700 South Schaller Street  
Little Rock, Arkansas 72201  
501.378.0878

WITSELL EVANS RASCO  
901 West Third Street  
Little Rock, Arkansas 72201  
501.374.5300

WOODS CARADINE ARCHITECTS  
2200 South Main Street  
Little Rock, Arkansas 72206  
501.374.4060

Landscape Architects  
HARGREAVES ASSOCIATES  
119 Magazine Street  
Cambridge, Massachusetts 02139  
617.661.0070

LANDSCAPE ARCHITECTURE Inc.  
2300 Cottondale Lane Suite 202  
Little Rock, Arkansas 72202  
501.374.5610


Structural Engineer  
LESLIE E ROBERTSON ASSOC RLLP  
38 Broad Street, 4th Floor  
New York, New York 10004  
212.750.9000

MEP Engineers  
FLACK + KURTZ Inc.  
475 Fifth Avenue  
New York, New York 10017  
212.532.8600


CROMWELL ARCHITECTS ENGINEERS  
101 South Spring Street  
Little Rock, Arkansas 72201  
501.372.2900

Curtilwall Consultant  
R A HEINTGES ARCHITECTS  
126 Fifth Avenue, 9th Floor  
New York, New York 10011  
212.652.2966

**100% PLUMBING  
CONSTRUCTION DRAWINGS  
ISSUE - JULY 1, 2002**

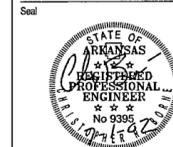

Issue	Date
100% Construction Documents	09/27/02
90% Progress Printing	08/30/02
Plumbing Contract Documents	07/01/02
100% Design Development	03/01/02
100% Design Development	03/01/02

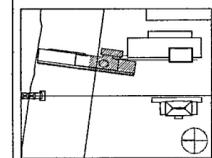

Job No: POLSHEK & PARTNERS ARCH 9908  
CROMWELL AE 99-114

Scale: 1/8" = 1'-0"


Date: JULY 01, 2002

Title: **MUSEUM  
BASEMENT LEVEL  
FOUNDATION DRAIN  
PARTIAL PLAN**

Sheet No:

**PF100b**

FOR OFFICIAL USE ONLY

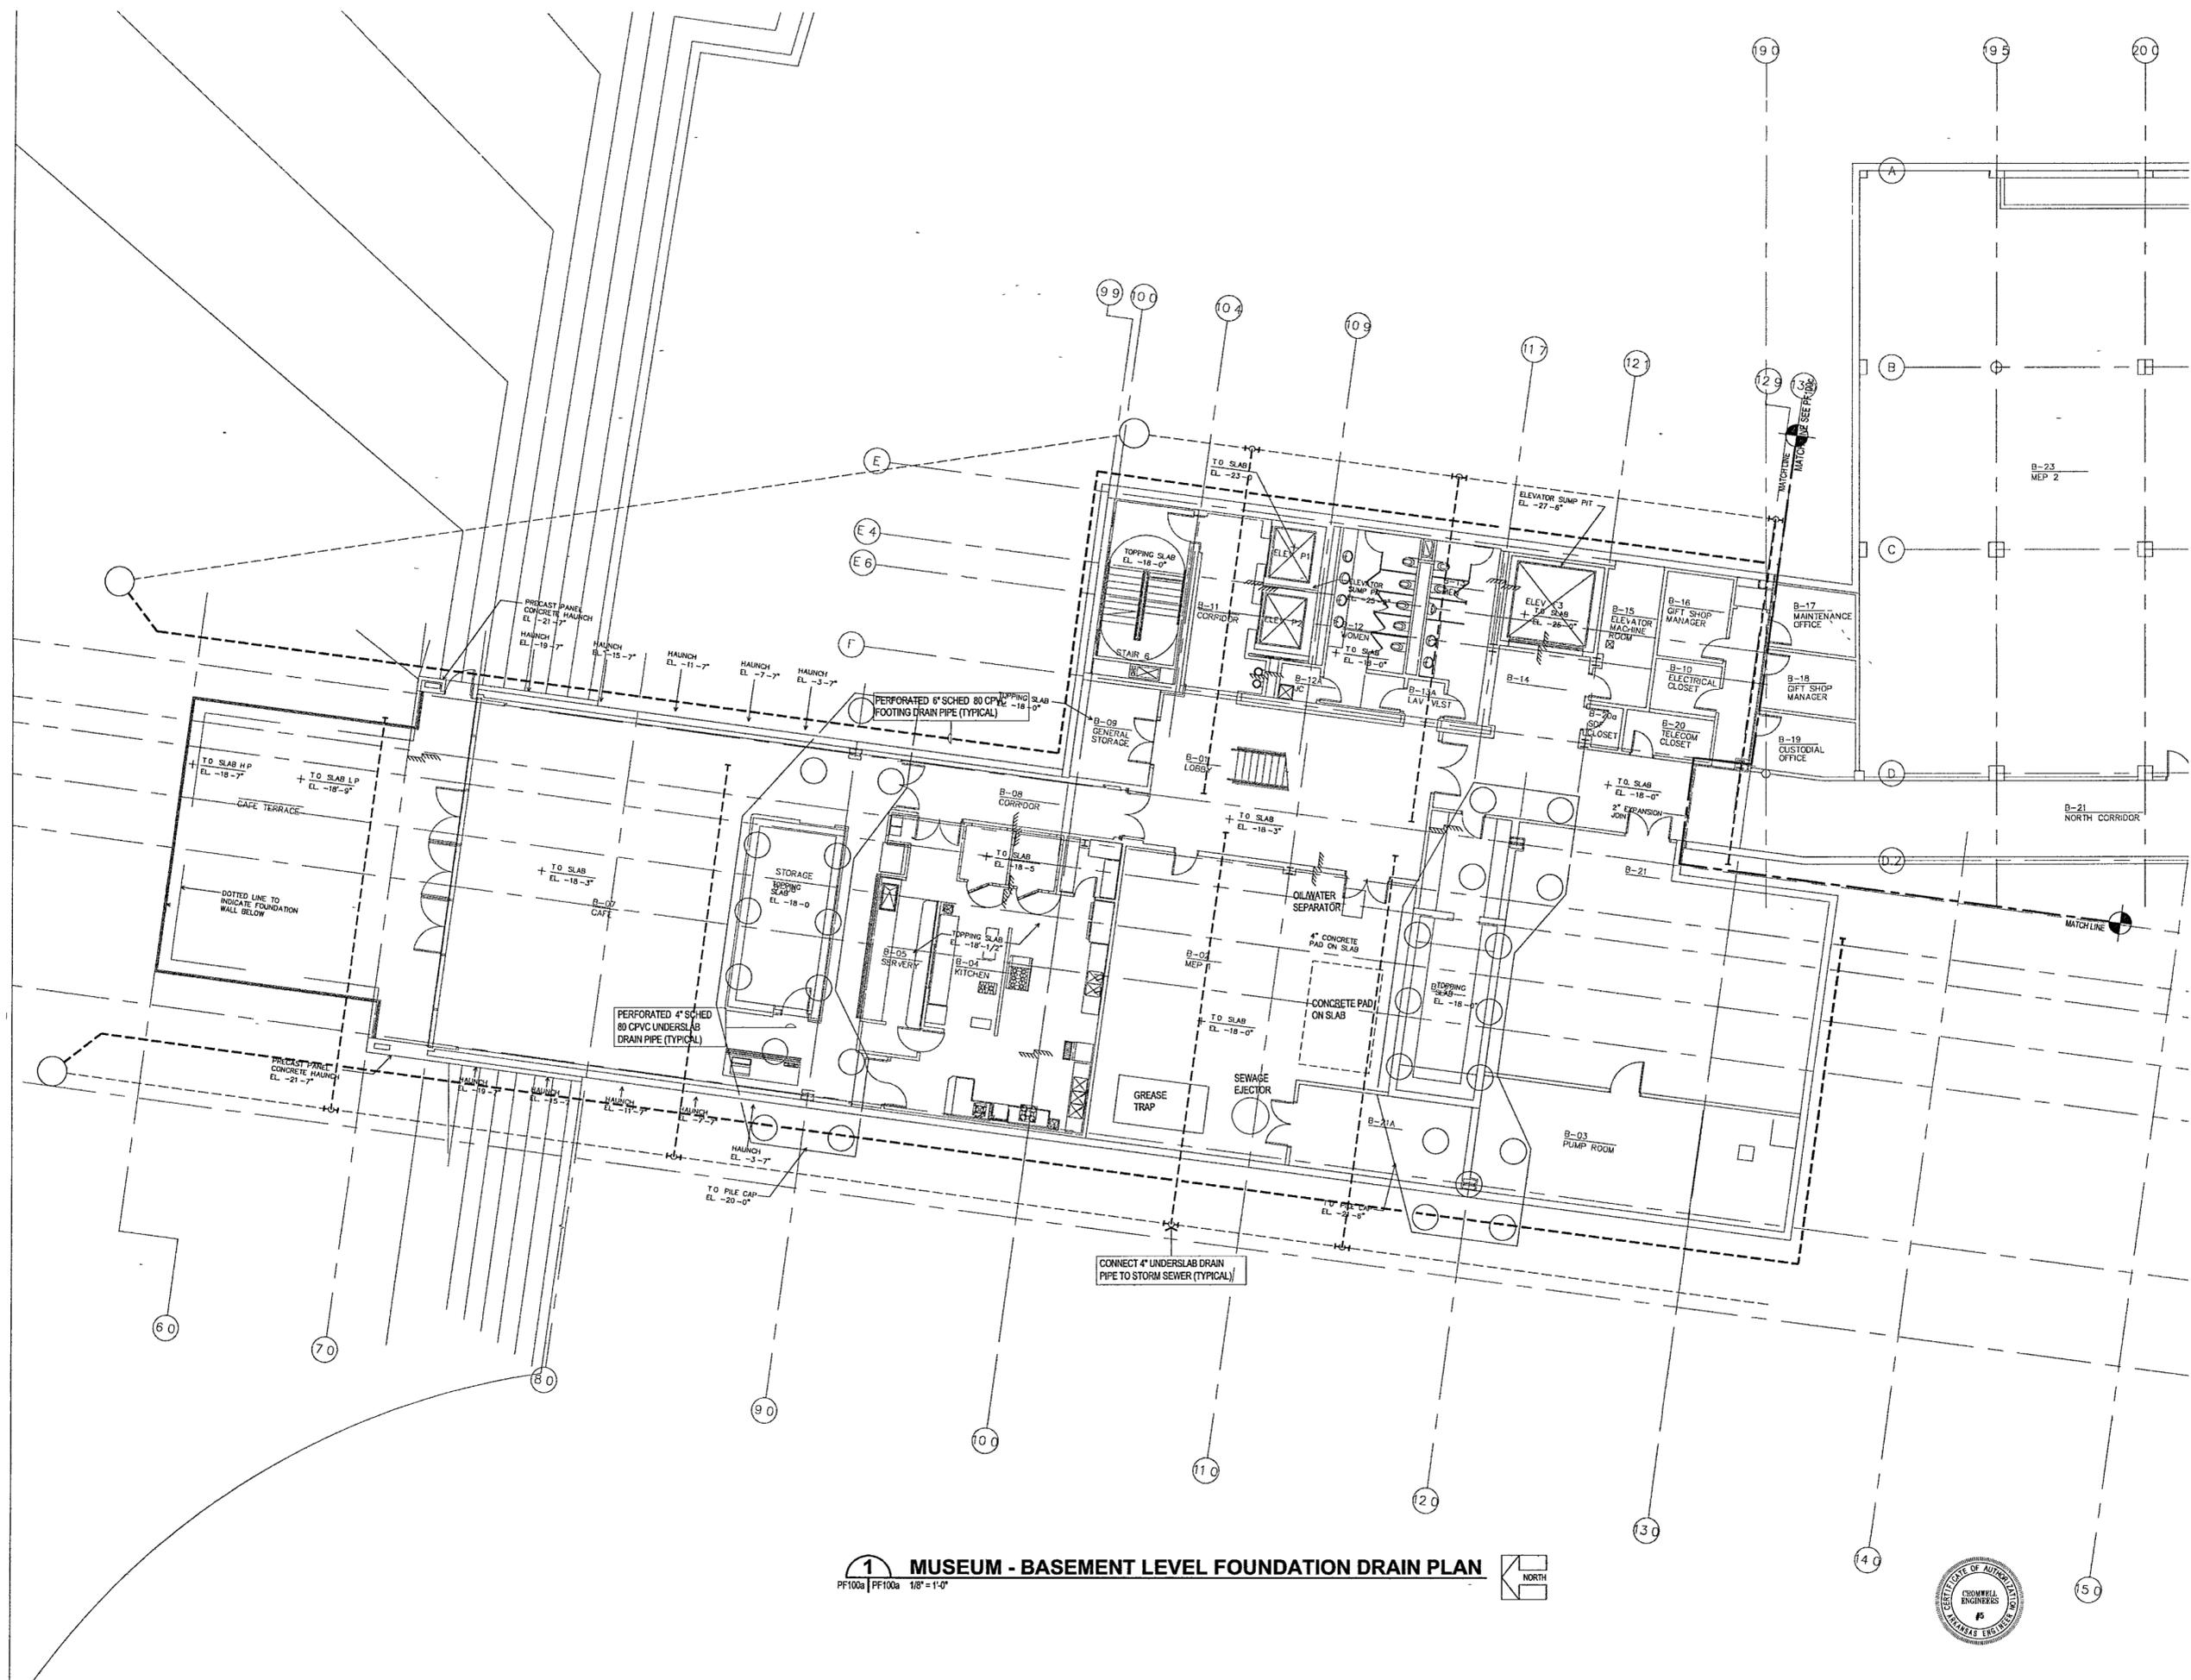

**1 MUSEUM - BASEMENT LEVEL FOUNDATION DRAIN PLAN**

PF100a | PF100b 1/8" = 1'-0"



134b