

**WILLIAM J CLINTON  
PRESIDENTIAL  
CENTER**

LITTLE ROCK, ARKANSAS

Architect  
**POLSHEK PARTNERSHIP LLP**  
320 West 13th Street  
New York, New York 10014  
212.607.7171

Coordinating Architects  
**POLK STANLEY YEARY ARCHITECTS LTD**  
700 South Schiller Street  
Little Rock, Arkansas 72201  
501.378.0878

**WITSELL EVANS RASCO**  
901 West Third Street  
Little Rock, Arkansas 72201  
501.374.6300

**WOODS CARADINE ARCHITECTS**  
2200 South Main Street  
Little Rock, Arkansas 72206  
501.374.4060

Landscape Architects  
**HARGREAVES ASSOCIATES**  
118 Magazine Street  
Cambridge, Massachusetts 02139  
617.661.0070


**LANDSCAPE ARCHITECTURE, Inc**  
2300 Cottondale Lane Suite 202  
Little Rock, Arkansas 72202  
501.374.5810

Structural Engineer  
**LESLIE E. ROBERTSON ASSOC RLLP**  
30 Broad Street, 47th Floor  
New York, New York 10004  
212.759.9000


MEP Engineers  
**FLACK + KURTZ Inc.**  
475 Fifth Avenue  
New York, New York 10017  
212.532.9600

**CROMWELL ARCHITECTS ENGINEERS**  
101 South Spring Street  
Little Rock, Arkansas 72201  
501.372.2900

Curianwall Consultant  
**R. A. HEINTGES ARCHITECTS**  
126 Fifth Avenue 9th Floor  
New York, New York 10011  
212.652.2965

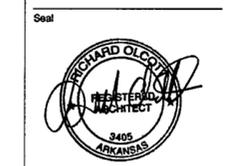

100% Construction Documents	09/27/02
90% Progress Printing	08/30/02
ASI #05 (Issued as Sk-188)	08/20/02
100% Struct/CD Progress	07/01/02
Bridge Bldg Substructure	06/14/02
100% Steel & Concrete CD	05/15/02
& Architectural CD Progress	
Issue	Date
*Issued originally as A700b	

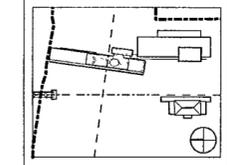


Job No. 9908

Scale 1/8" = 1'-0"

Date September 27, 2002

Title **BASEMENT LEVEL  
PARTIAL SLAB PLAN**

Sheet No. **S100b.1**

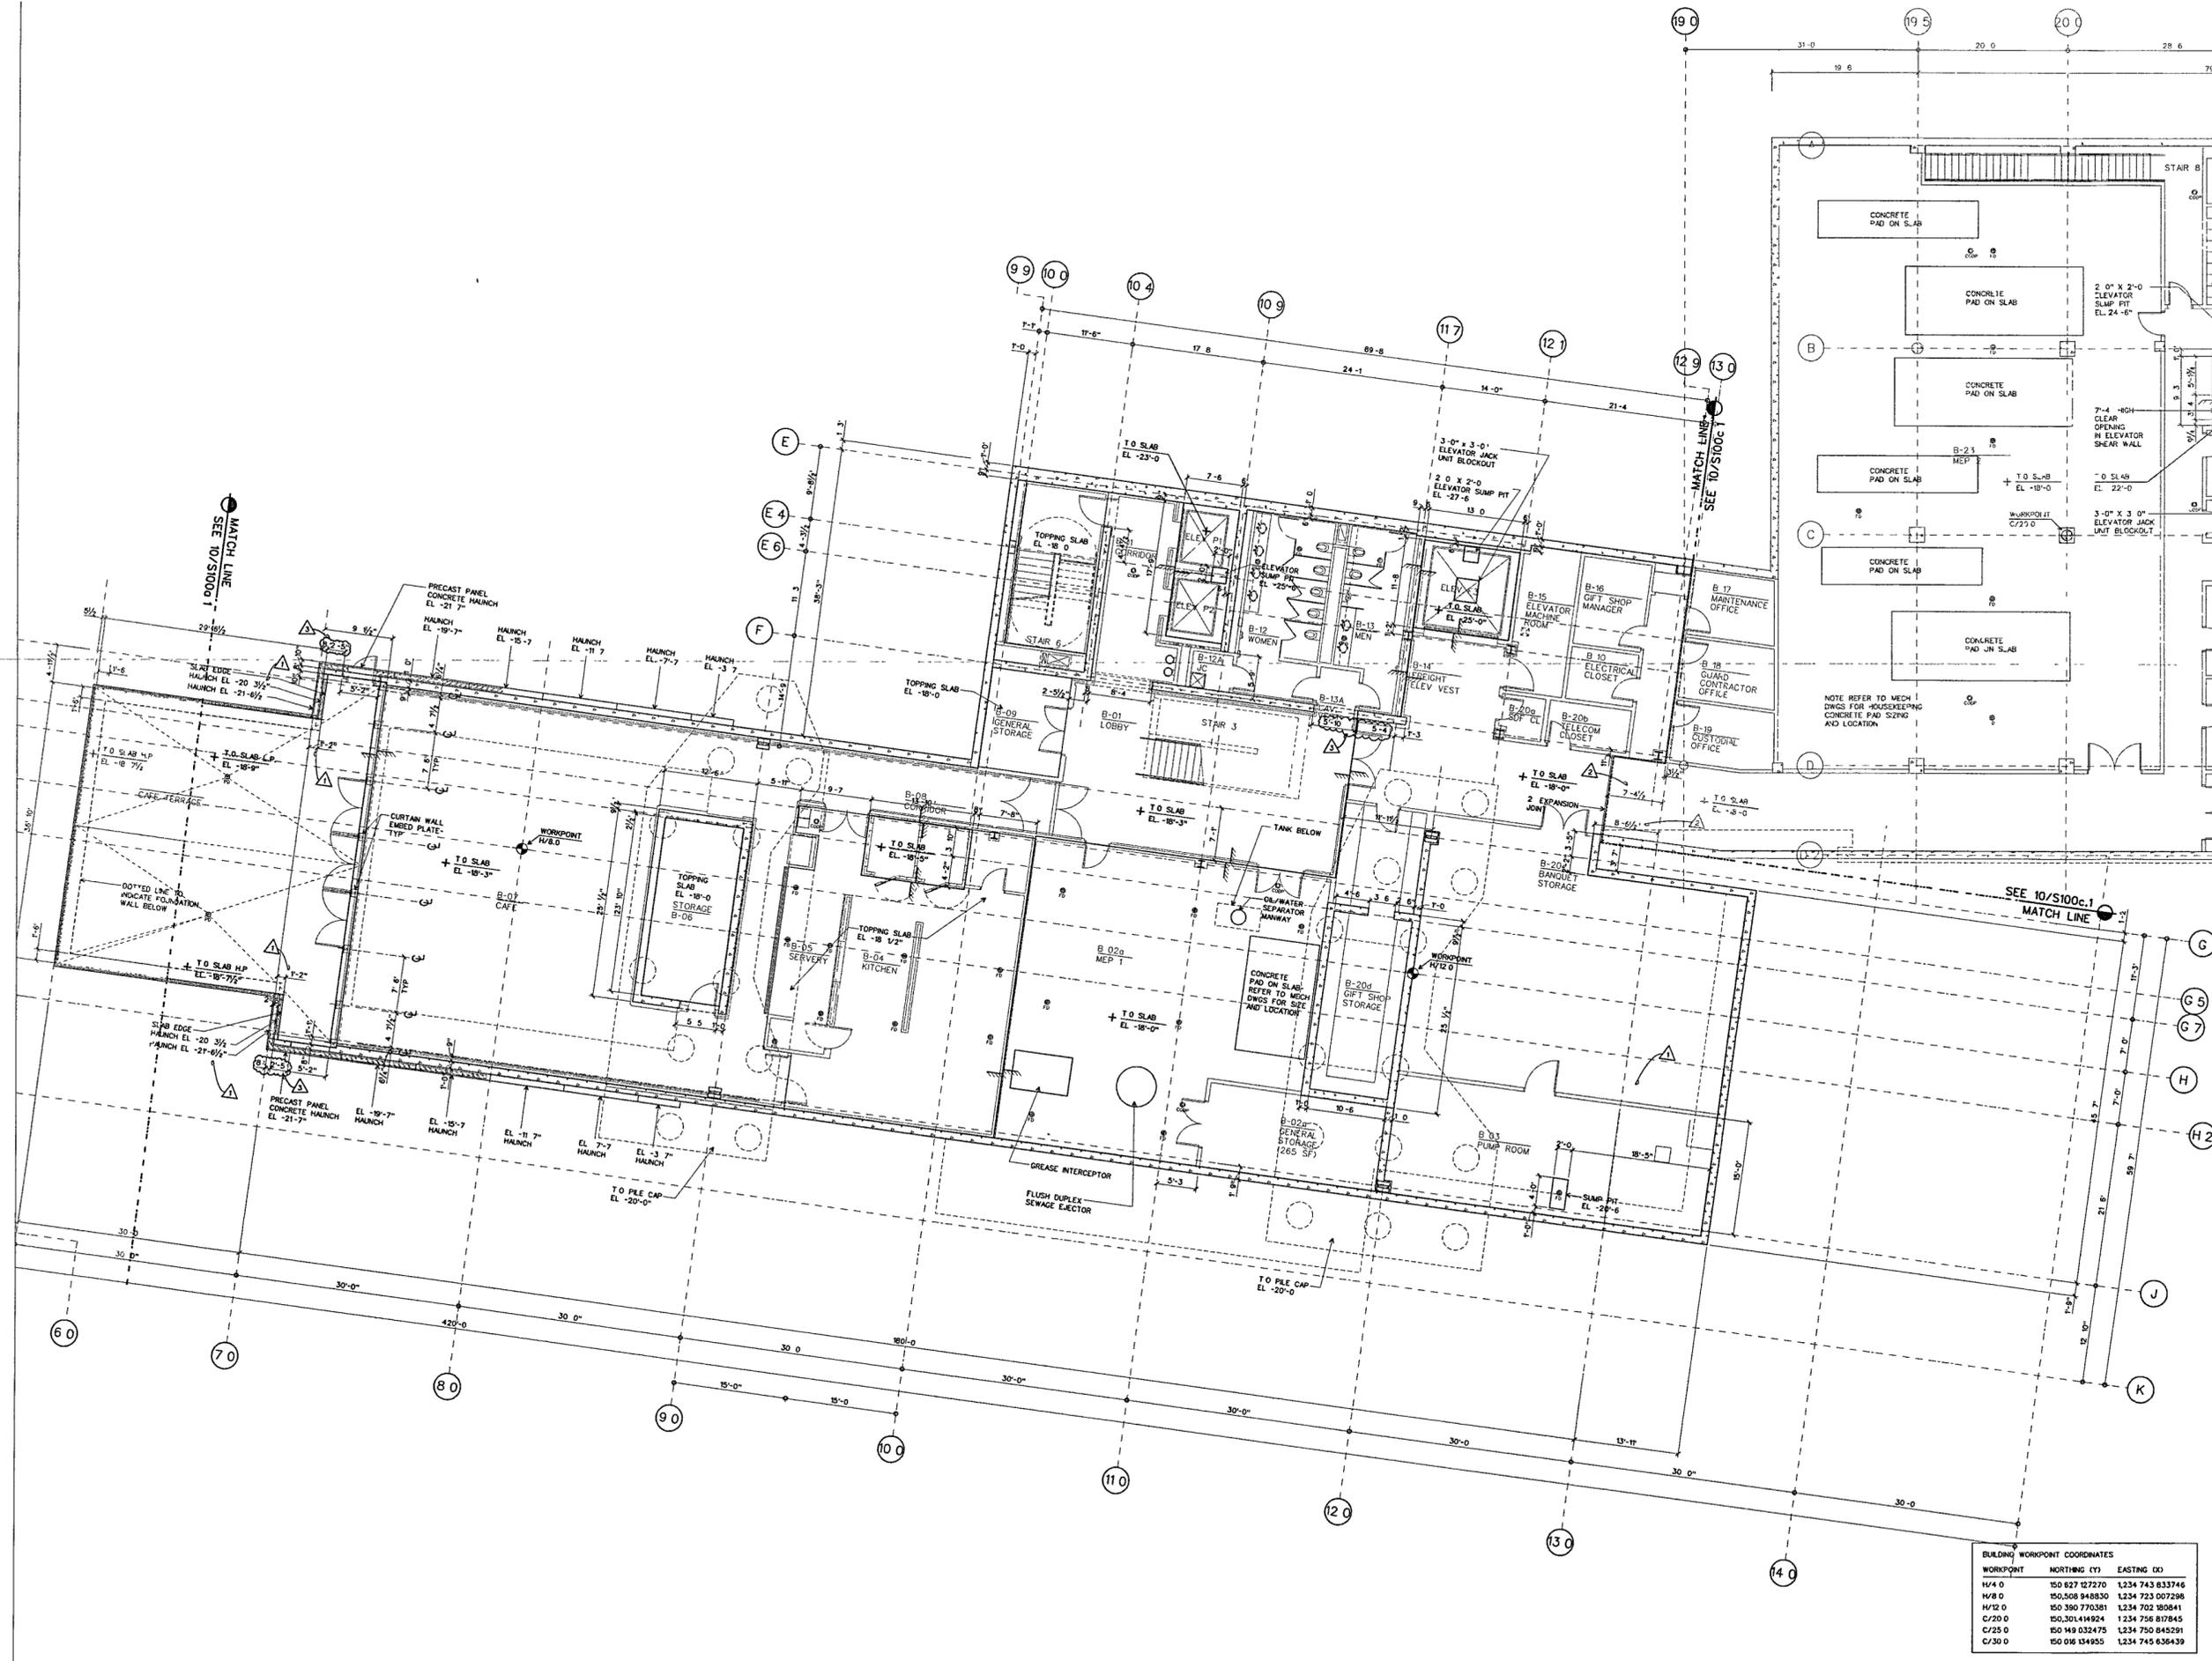

**BASEMENT SLAB PLAN B**  
SCALE 1/8" = 1'-0"

BUILDING WORKPOINT COORDINATES

WORKPOINT	NORTHING (Y)	EASTING (X)
H/4 0	150 827 127270	1,234 743 833746
H/8 0	150,508 948830	1,234 723 007298
H/12 0	150,390 770381	1,234 702 305841
C/20 0	150,301 414924	1,234 756 817845
C/25 0	150 149 032475	1,234 750 845291
C/30 0	150 016 134955	1,234 745 636439