


Seal

Issue	Date
6	100% CONSTRUCTION DOCS 09/27/02
5	SFS-12 09/18/02
4	10% PROGRESS PRINTING 08/30/02
3	100% STRUCTURAL CD 07/01/02
2	100% CD MUSEUM BLDG 06/14/02
1	100% STL & CONC CD 05/15/02

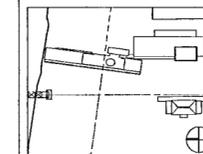

Job No 9908  
Scale 1/8"=1'-0"  
Date MAY 15, 2002  
Title

WALL ELEVATIONS  
MUSEUM BUILDING


Sheet No

S220


FOR OFFICIAL USE ONLY

NOTES.

- REFER TO THE STRUCTURAL DRAWING BOOK FOR GENERAL NOTES, TYPICAL DETAILS, SCHEDULES AND ALL REFERENCED DETAILS AND SECTIONS
- PROVIDE MIN VERTICAL AND HORIZONTAL REINFORCEMENTS UNLESS OTHERWISE NOTED SHOWN
- PROVIDE MIN WALL DOWELS AT WALL FOOTINGS UNON
- AT COLUMN FOOTINGS AND CAISSON CAPS PROVIDE DOWELS TO MATCH WALL VERTICALS WHERE TENSION DOWELS ARE NOTED PROVIDE LD EMBEDMENT IN FOOTING OR CAP AND 1.3 LD LAP SPLICE IN WALL HOOK DOWELS IN FOOTING AS REQUIRED
- SEE SECTIONS AND DETAILS FOR REINFORCEMENT IN ELEVATOR PIT WALLS

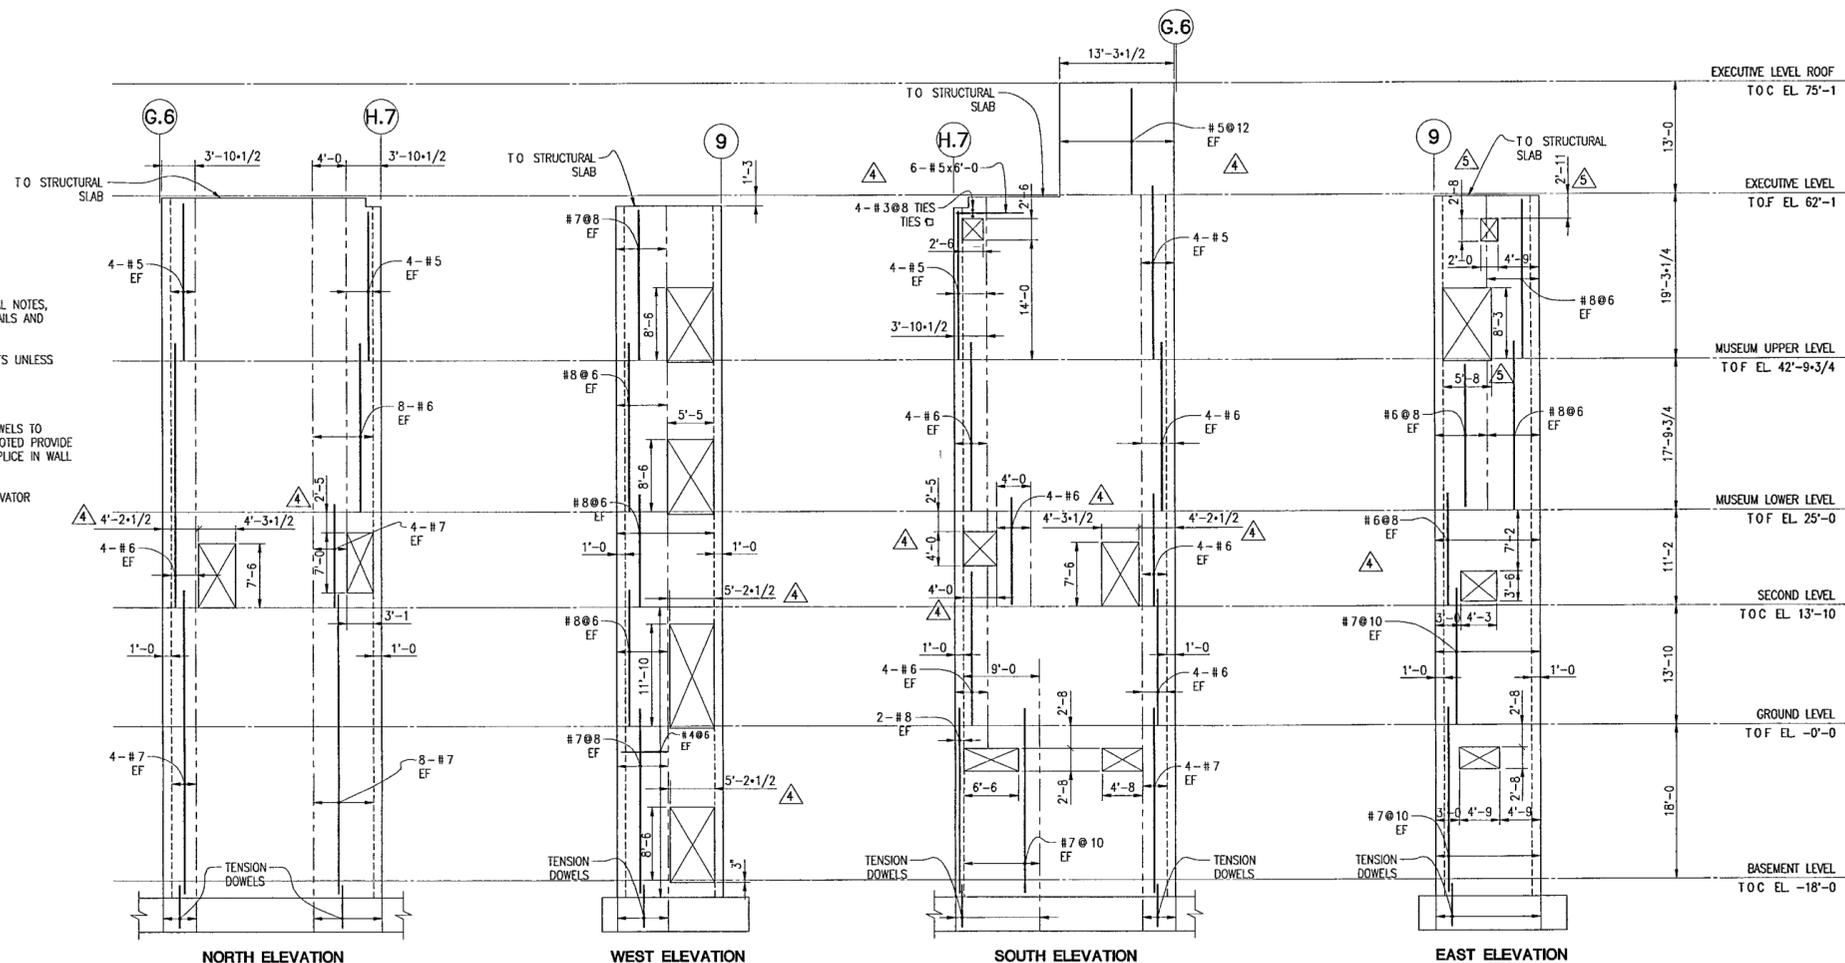

B WALL @ GRID 9 (STAIR 4)

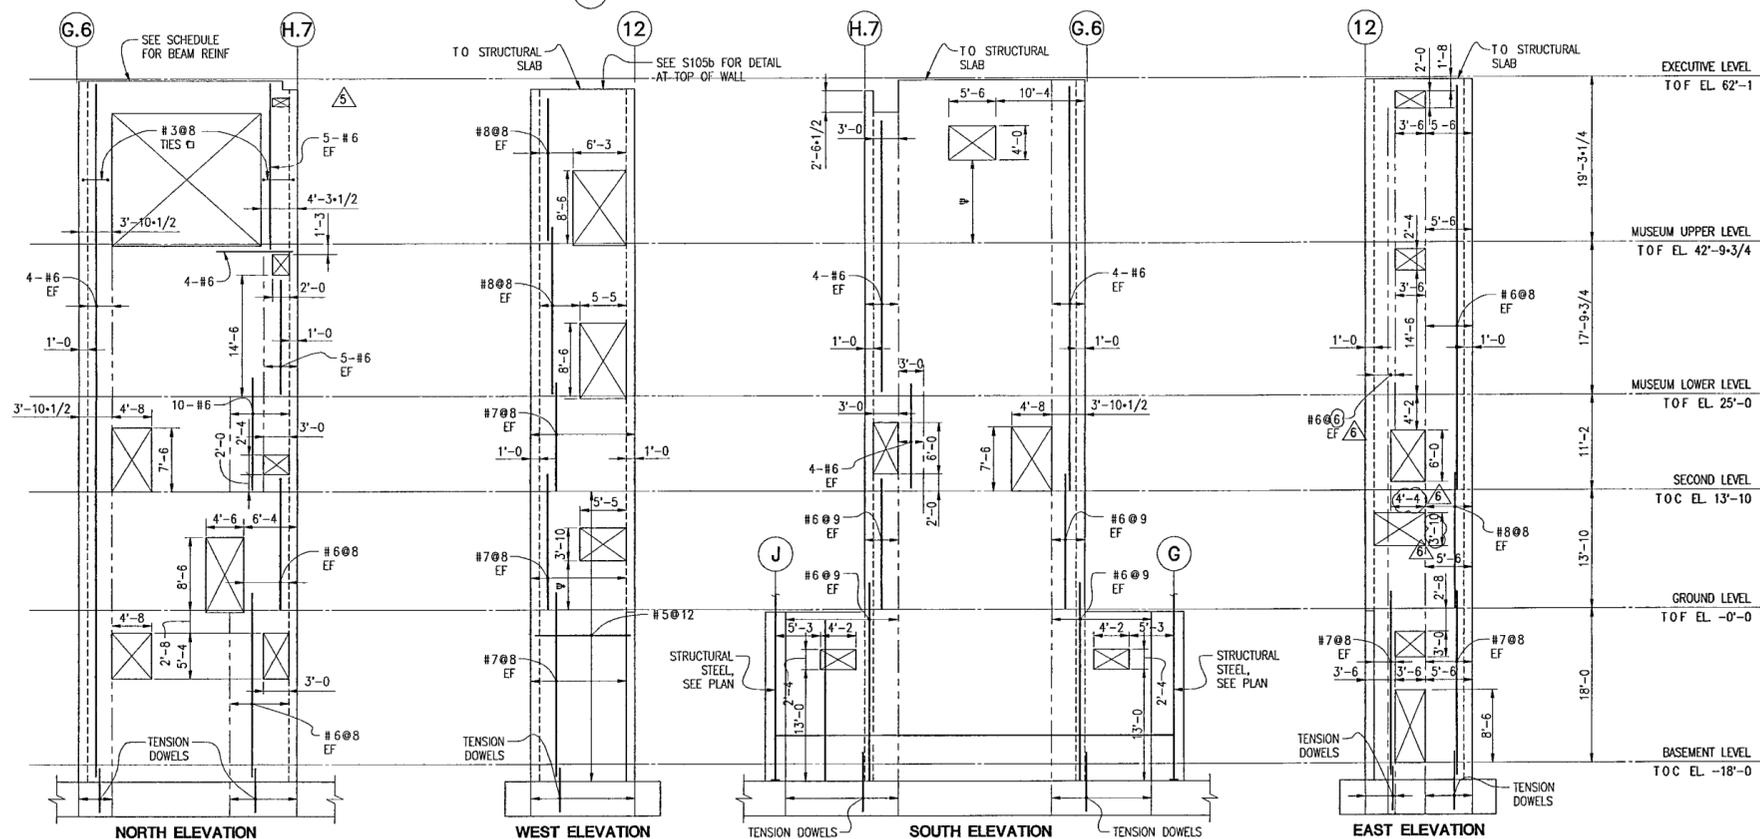

A WALL @ GRID 12 (STAIR 5)

© Copyright LESLIE E. ROBERTSON ASSOCIATES, RLLP  
WARNING IT IS A VIOLATION OF LAW FOR ANY PERSON, UNLESS ACTING UNDER THE DIRECTION OF A PROFESSIONAL LICENSED IN THE STATE OF THIS PROJECT TO ALTER IN ANY WAY THESE DRAWINGS WHERE ANY ITEM IS ALTERED THE SUPERVISING PROFESSIONAL SHALL AFFIX TO THE ITEM HIS SEAL AND THE INSCRIPTION "ALTERED BY" FOLLOWED BY HIS SIGNATURE, THE DATE, AND A SPECIFIC DESCRIPTION OF THE ALTERATION