

**WILLIAM J CLINTON
PRESIDENTIAL
CENTER**

LITTLE ROCK, ARKANSAS

Architect

POLSHEK PARTNERSHIP LLP
320 West 13th Street
New York, New York 10014
212 607 7171

Coordinating Architects

POLK STANLEY YEARY ARCHITECTS Ltd
700 South Schiller Street
Little Rock, Arkansas 72201
501.378 0878

WITSELL EVANS RASCO
901 West Third Street
Little Rock, Arkansas 72201
501.374 5300

WOODS CARADINE ARCHITECTS
2200 South Main Street
Little Rock, Arkansas 72206
501.374 4060

Landscape Architects

HARGREAVES ASSOCIATES
118 Magazine Street
Cambridge, Massachusetts 02139
617 661 0070

LANDSCAPE ARCHITECTURE, Inc.
2300 Cottondale Lane Suite 202
Little Rock, Arkansas 72202
501.374 5610

Structural Engineer

LESLIE E. ROBERTSON ASSOC., RLLP
30 Broad Street, 4th Floor
New York, New York 10004
212 750 9000

MEP Engineers

FLACK + KURTZ Inc.
475 Fifth Avenue
New York, New York 10017
212 632 9600

CROMWELL ARCHITECTS ENGINEERS
101 South Spring Street
Little Rock, Arkansas 72201
501.372.2900


Curianwall Consultant

R. A. HEINTGES ARCHITECTS
126 Fifth Avenue 9th Floor
New York, New York 10011
212 652-2966


Seal

NOTES


- REFER TO THE STRUCTURAL DRAWING BOOK FOR GENERAL NOTES, TYPICAL DETAILS, SCHEDULES AND ALL REFERENCED DETAILS AND SECTIONS
- PROVIDE MIN VERTICAL AND HORIZONTAL REINFORCEMENT UNLESS OTHERWISE SHOWN
- PROVIDE MIN WALL DOWELS AT WALL FOOTINGS UNON
- AT COLUMN FOOTINGS AND CAISSON CAPS PROVIDE DOWELS TO MATCH WALL VERTICALS WHERE TENSION DOWELS ARE NOTED PROVIDE LD EMBEDMENT IN FOOTING OR CAP AND 1 3 LD LAP SPLICE IN WALL HOOK DOWELS IN FOOTING AS REQUIRED
- SEE SECTIONS AND DETAILS FOR REINFORCEMENT IN ELEVATOR PIT WALLS

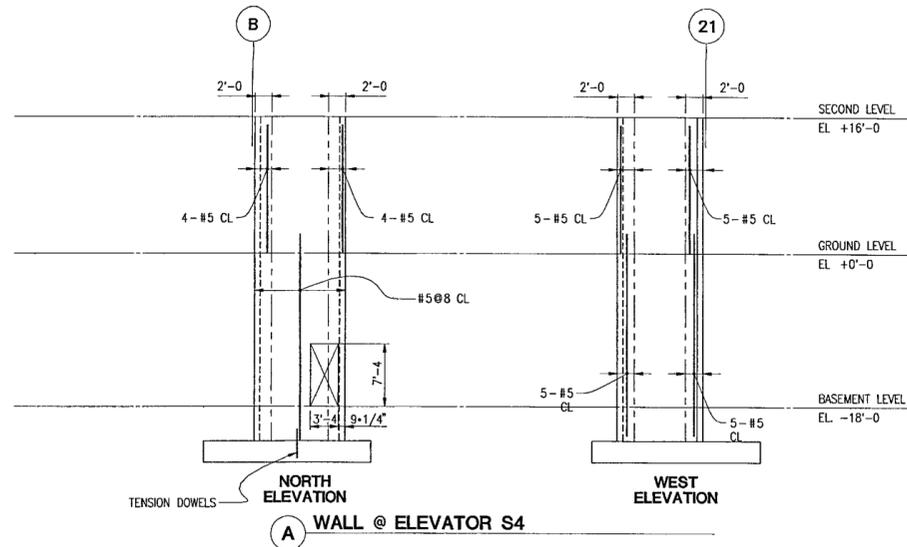


A WALL @ ELEVATOR S4

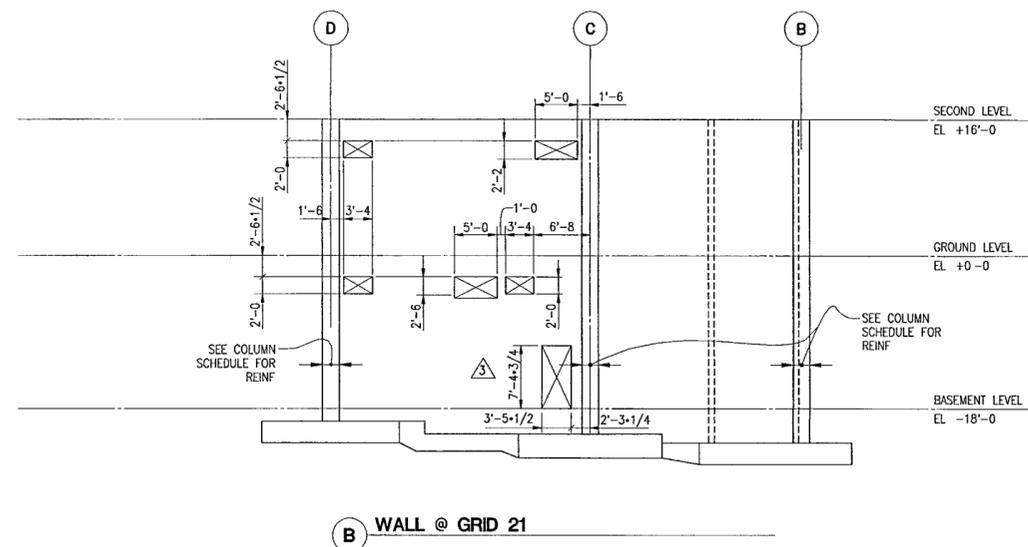

B WALL @ GRID 21

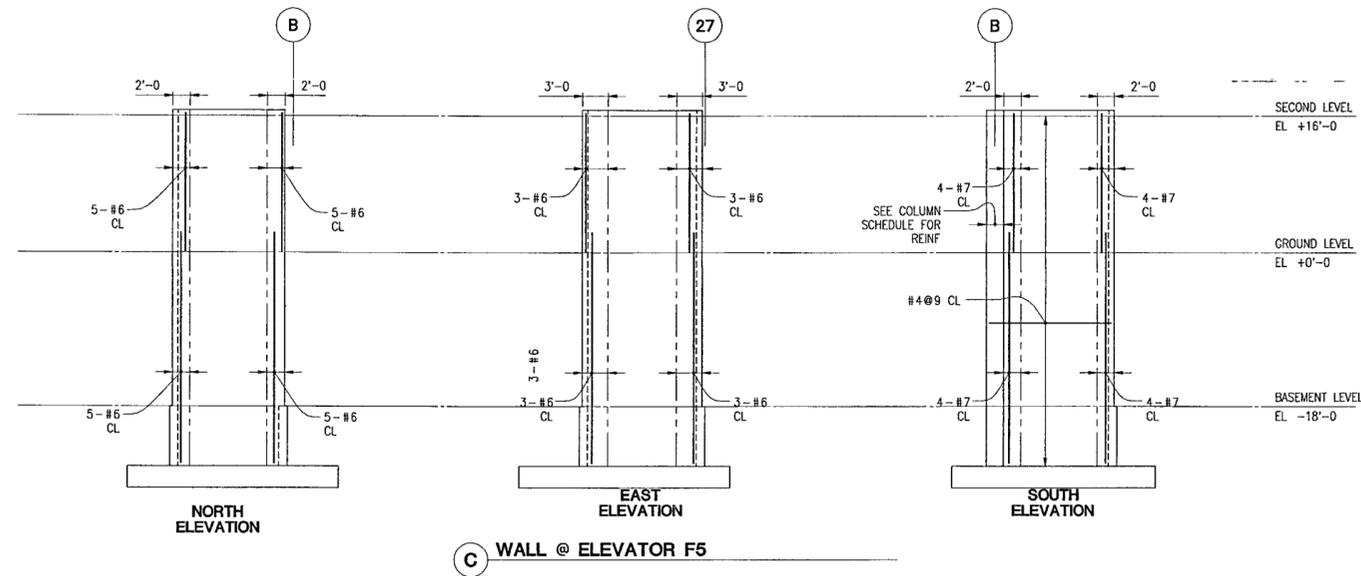

C WALL @ ELEVATOR F5

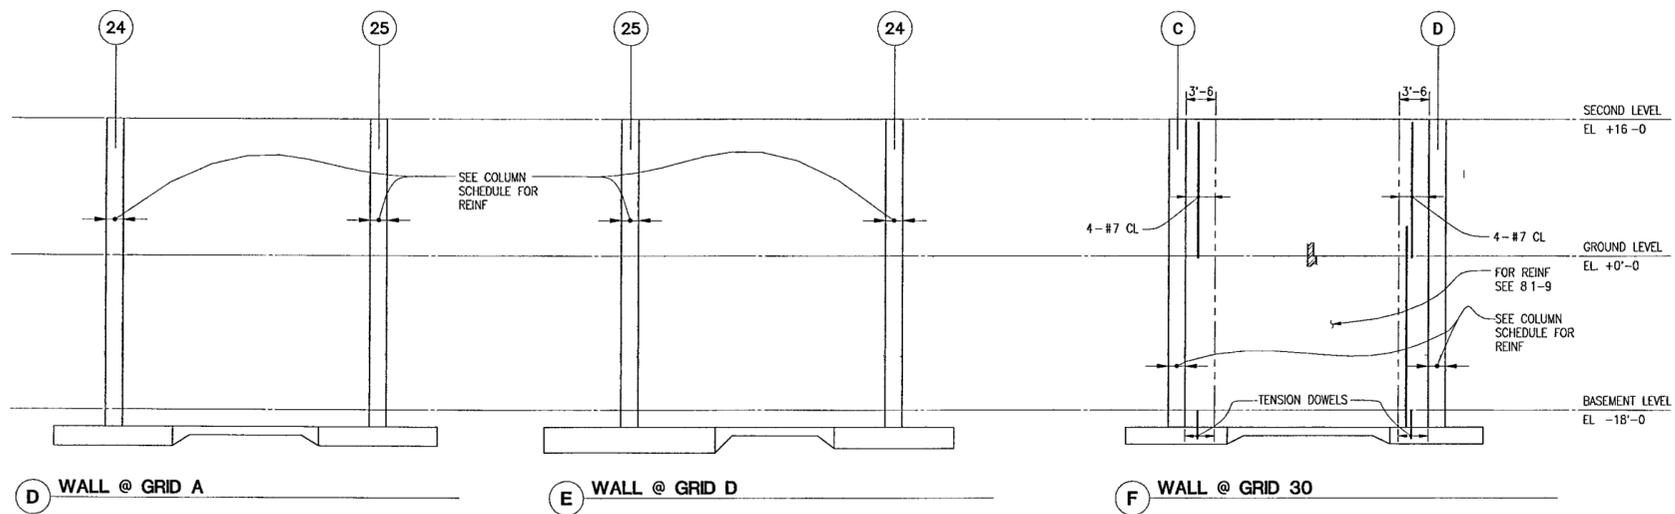

D WALL @ GRID A


E WALL @ GRID D

F WALL @ GRID 30

© Copyright LESLIE E ROBERTSON ASSOCIATES RLLP

WARNING IT IS A VIOLATION OF LAW FOR ANY PERSON, UNLESS ACTING UNDER THE DIRECTION OF A PROFESSIONAL, LICENSED IN THE STATE OF THIS PROJECT, TO ALTER IN ANY WAY THESE DRAWINGS WHERE ANY ITEM IS ALTERED, THE SUPERVISING PROFESSIONAL SHALL AFFIX TO THE ITEM HIS SEAL AND THE INSCRIPTION "ALTERED BY FOLLOWED BY HIS SIGNATURE, THE DATE, AND A SPECIFIC DESCRIPTION OF THE ALTERATION"

Issue	Date
4 100% CONSTRUCTION DOCS	09/27/02
3 90% PROGRESS PRINTING	08/30/02
2 100% STRUCTURAL CD	07/01/02
1 100% STL & CONC CD	05/15/02

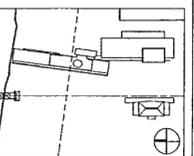

Job No. 9808

Scale 1/8"=1'-0"

Date MAY 15, 2001

Title **WALL ELEVATIONS
ARCHIVE BUILDING**

Sheet No **S223**