

LITTLE ROCK, ARKANSAS

Architect  
**POLSHEK PARTNERSHIP LLP**  
320 West 13th Street  
New York, New York 10014  
212.807.7171

Coordinating Architects  
**POLK STANLEY YEARY ARCHITECTS LLP**  
700 South Schiller Street  
Little Rock, Arkansas 72201  
501.578.0678

**WITSELL EVANS & RASCO**  
124 West Capitol Avenue, Suite 1750  
Little Rock, Arkansas 72201  
501.574.6300

**WOODS CARADINE ARCHITECTS**  
2200 South Main Street  
Little Rock, Arkansas 72206  
501.574.0060

Landscape Architects  
**HARGREAVES ASSOCIATES**  
110 Magazine Street  
Cambridge, Massachusetts 02139  
617.861.0070

**LANDSCAPE ARCHITECTURE, Inc.**  
400 West Capitol Avenue  
Suite 1600 Regions Center  
Little Rock, Arkansas 72201  
501.574.8610


Structural Engineer  
**LESLIE E. ROBERTSON ASSOC., PLLP**  
30 Broad Street, 47th Floor  
New York, New York 10004  
212.750.9000

MEP Engineers  
**FLACK + KURTZ Inc.**  
478 Fifth Avenue  
New York, New York 10017  
212.632.9000

**CROWHILL ARCHITECTS ENGINEERS**  
101 South Spring Street  
Little Rock, Arkansas 72201  
501.572.2900

Scale

Issue	Date
100% Construction Documents	09/27/02
90% Progress Printing	08/30/02
100% Design Development	03/01/02

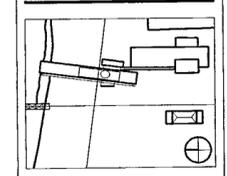

Job No. 9908


Scale 1/2" = 1'-0"

Date September 27, 2002


Title **BASEMENT CLOSET TELECOM DETAILS**

Sheet No.


**T400**

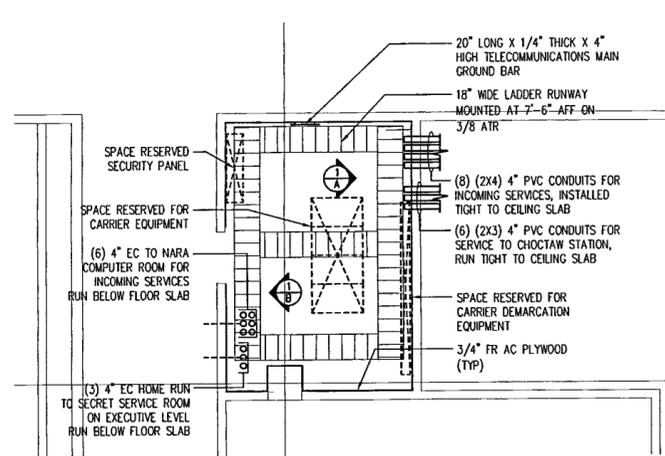


**1 TELECOMMUNICATIONS SERVICE ENTRANCE ROOM**  
T300c 1/4" = 1'

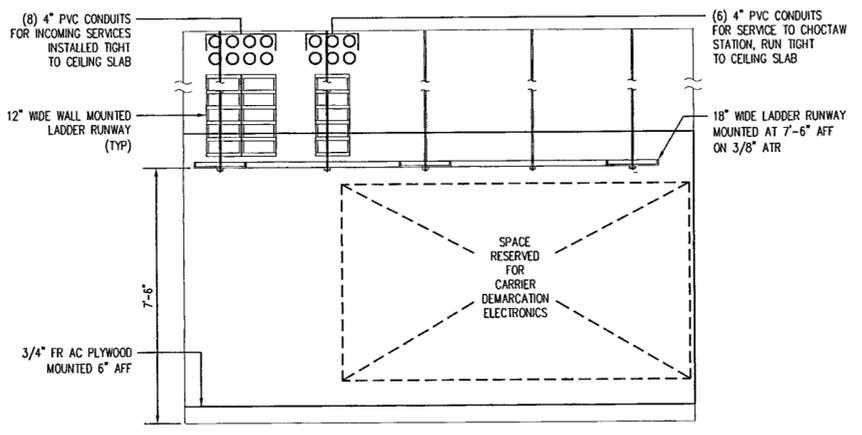


**1 ELEVATION A**  
1/2" = 1'

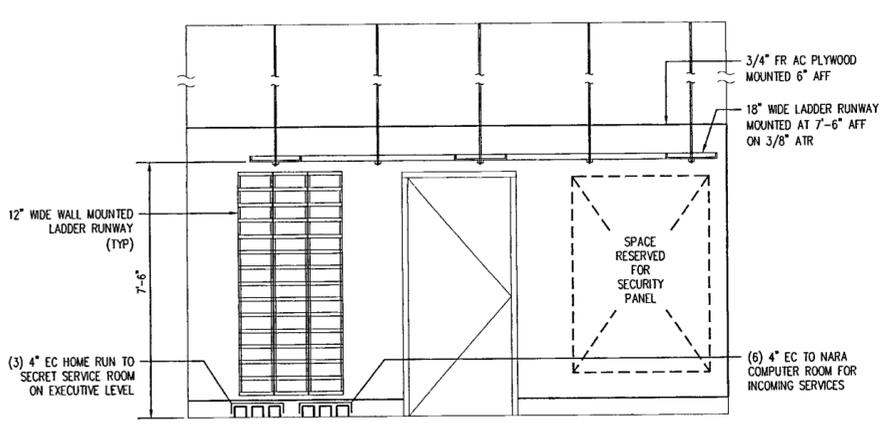


**1 ELEVATION B**  
1/2" = 1'

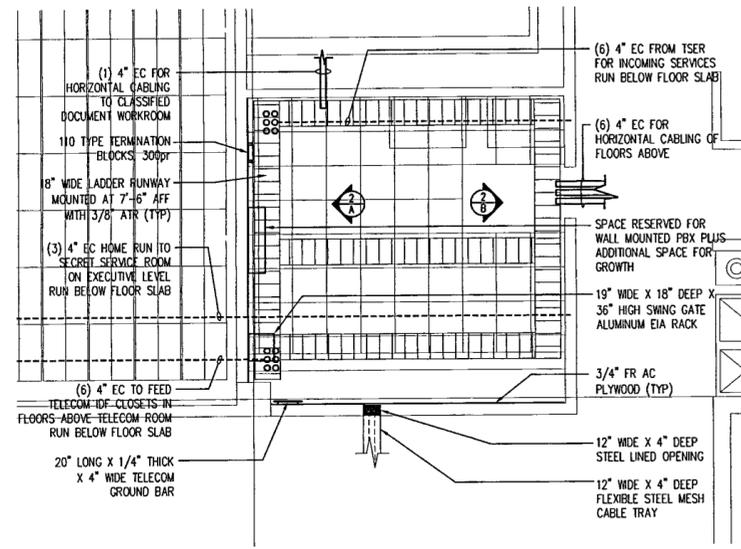


**2 NARA COMPUTER ROOM**  
T300c 1/4" = 1'

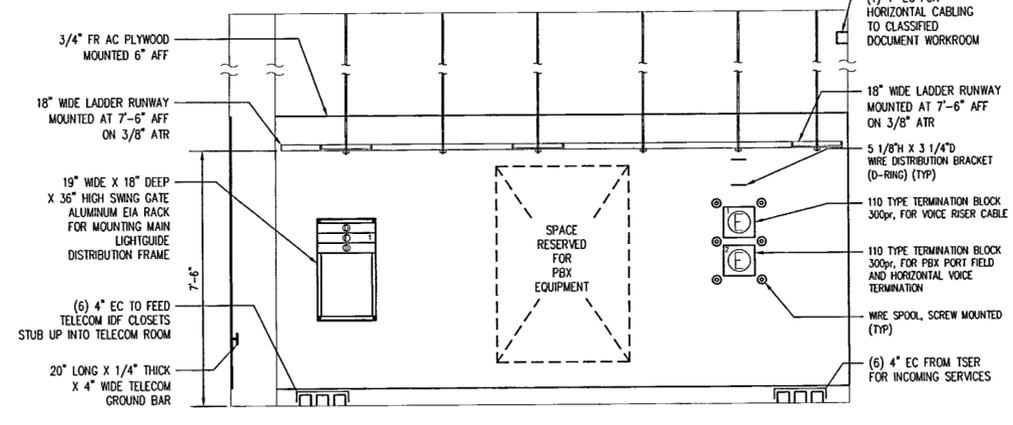


**2 ELEVATION A**  
1/2" = 1'

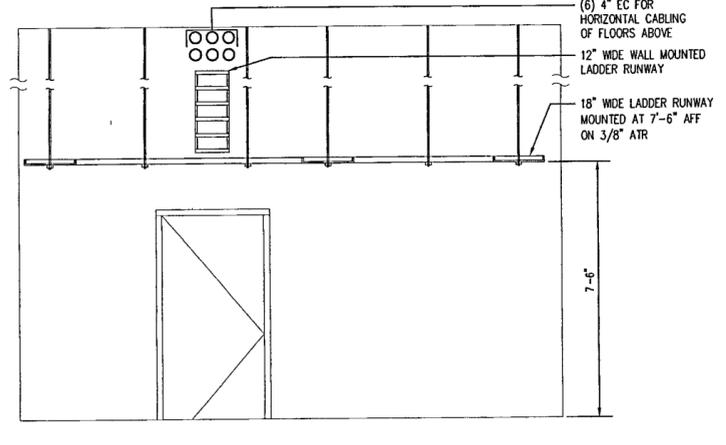


**2 ELEVATION B**  
1/2" = 1'

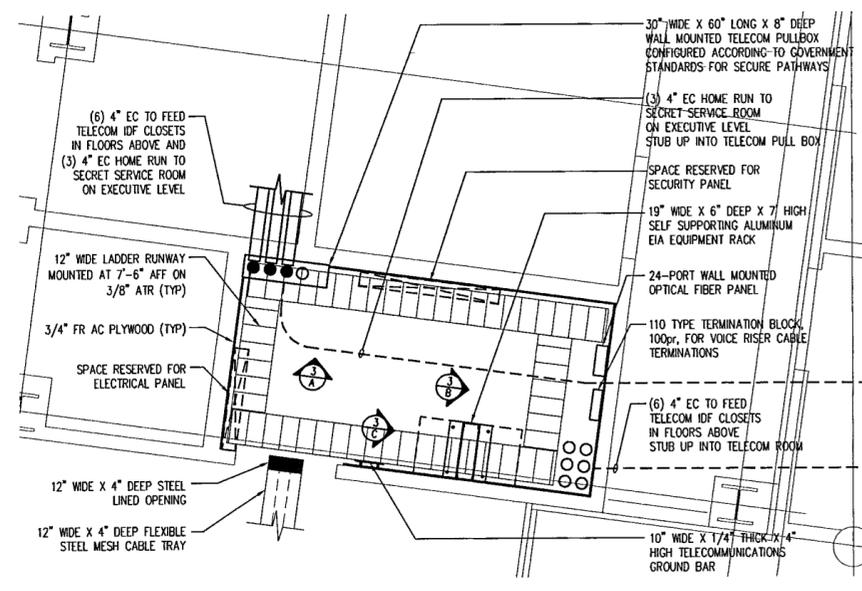


**3 BASEMENT TELECOM ROOM**  
T300b 1/2" = 1'

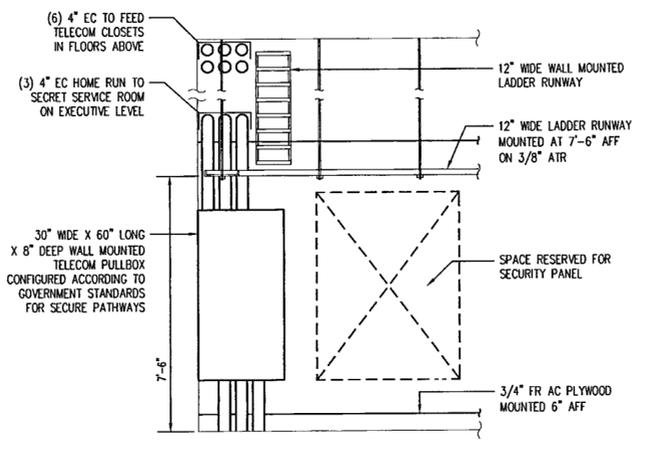

**3 ELEVATION A**  
1/2" = 1'

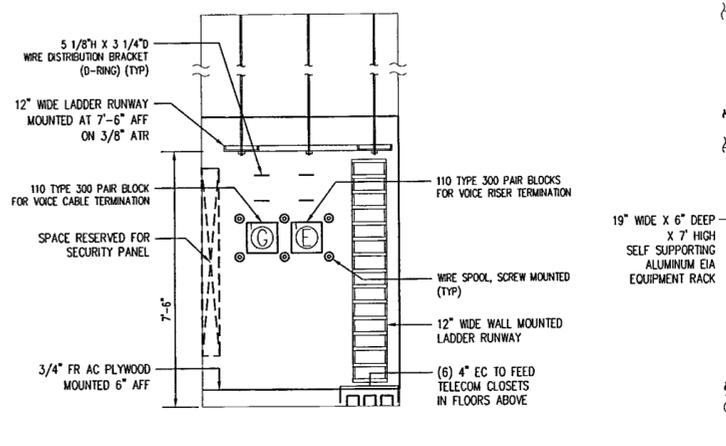

**3 ELEVATION B**  
1/2" = 1'

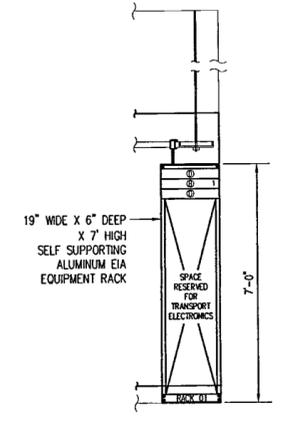

**3 ELEVATION C**  
1/2" = 1'