



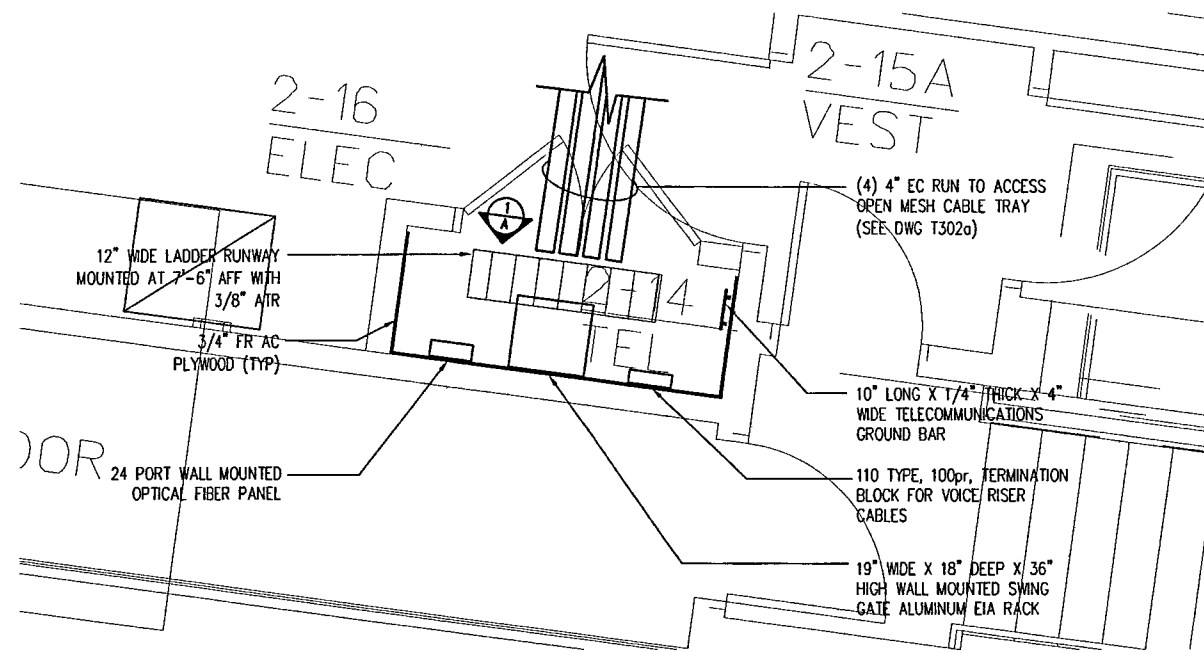


1
T302a
1/2" = 1'

TELECOMMUNICATIONS CLOSET
SECOND FLOOR - NORTH CLOSET

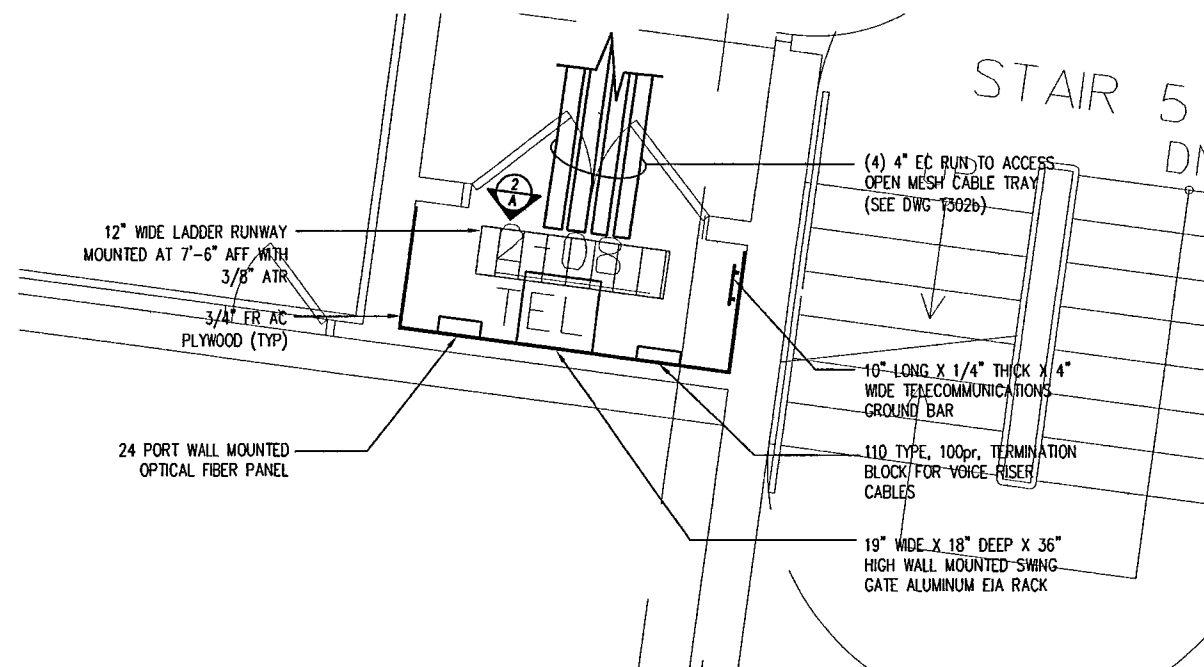


2
T302b
1/2" = 1'

TELECOMMUNICATIONS CLOSET
SECOND FLOOR - SOUTH CLOSET

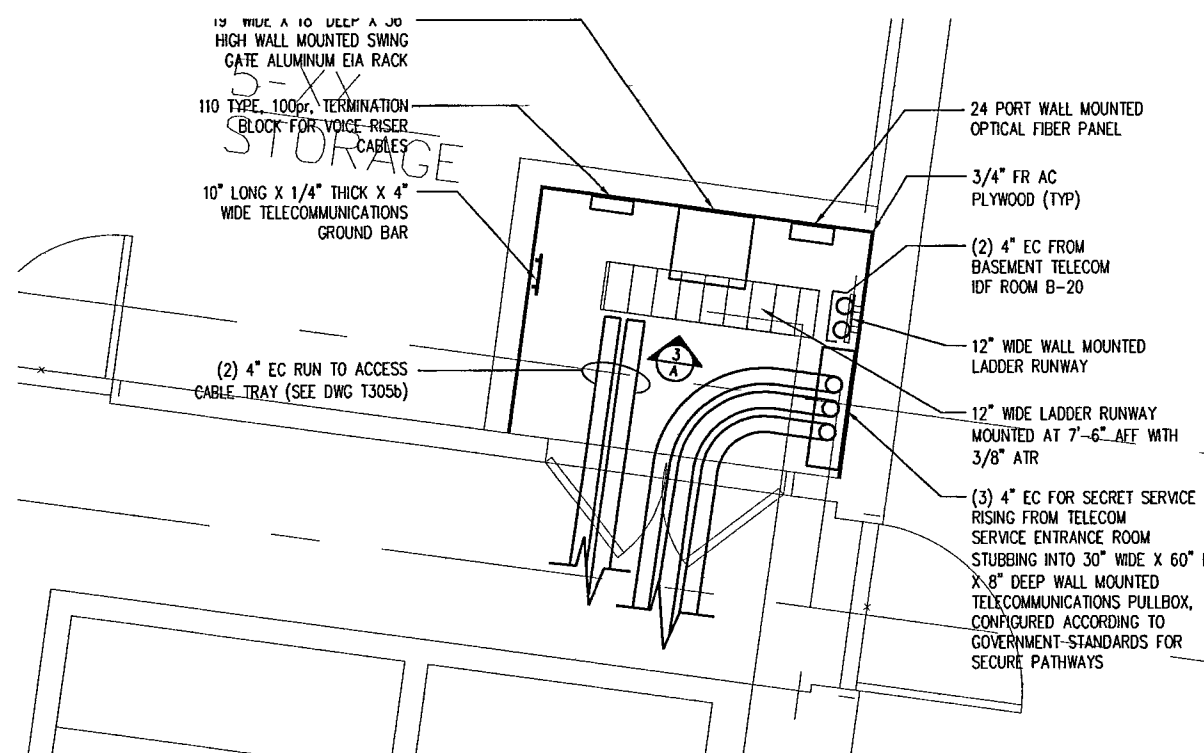


3
T305b
1/2" = 1'

TELECOMMUNICATIONS CLOSET
EXECUTIVE LEVEL (STORAGE ROOM 5-XX)

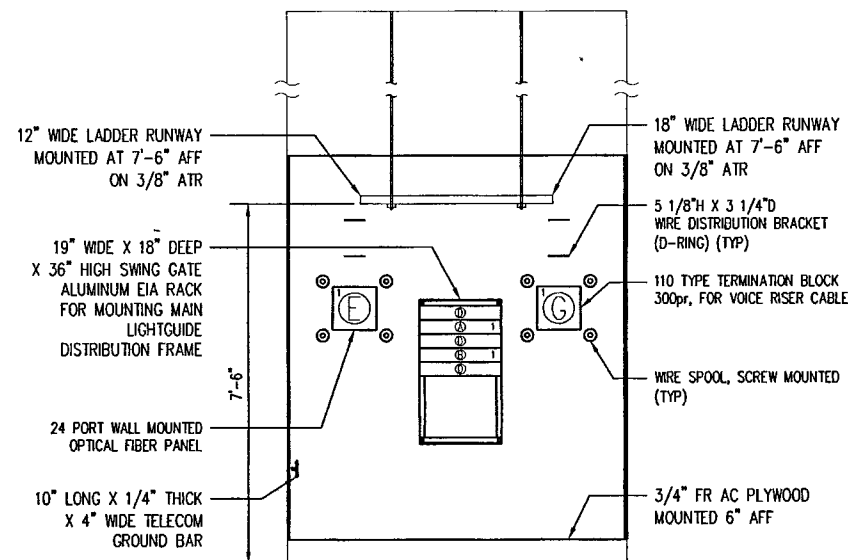


1
1/2" = 1'

ELEVATION A

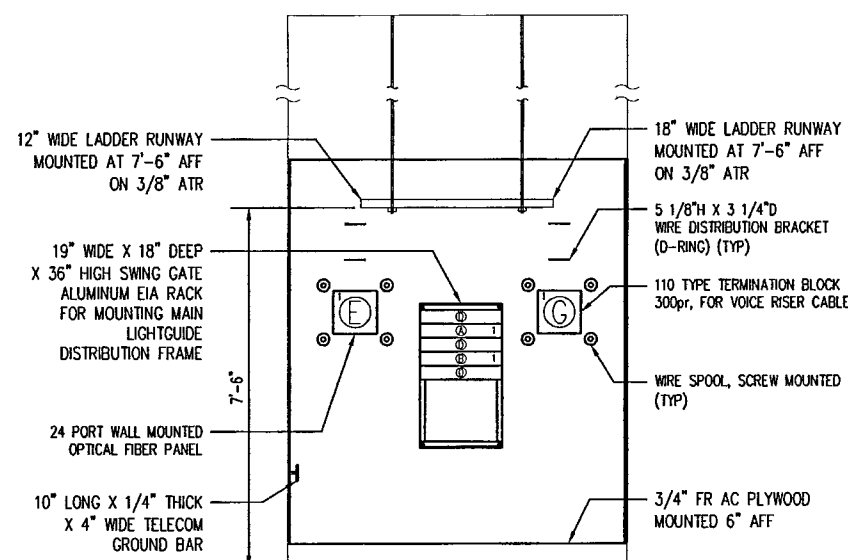

2
1/2" = 1'

ELEVATION A

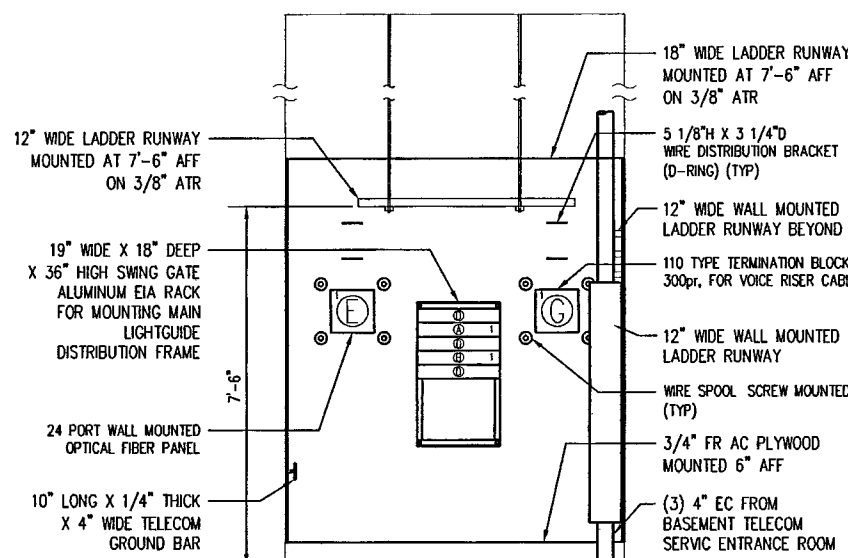

3
1/2" = 1'

ELEVATION A

WILLIAM J. CLINTON
PRESIDENTIAL
CENTER

LITTLE ROCK, ARKANSAS

Architect
POLSHAK PARTNERSHIP LLP
320 West 13th Street
New York, New York 10014
212.697.7171

Coordinating Architects
POLK STANLEY YEARY ARCHITECTS LTD
700 South Schiller Street
Little Rock, Arkansas 72201
501.578.0878

WITSELL EVANS & RASCO
124 West Capital Avenue, Suite 1750
Little Rock, Arkansas 72201
501.574.6300

WOODS CARADINE ARCHITECTS
2200 South Main Street
Little Rock, Arkansas 72206
501.574.4080

Landscape Architects
HARGREAVES ASSOCIATES
118 Magazine Street
Cambridge, Massachusetts 02139
617.861.0070

LANDSCAPE ARCHITECTURE, Inc.
400 West Capital Avenue
Suite 1800 Raglone Center
Little Rock, Arkansas 72201
501.574.8910

Structural Engineer
LESLIE E. ROBERTSON ASSOC., PLLP
30 Broad Street, 47th Floor
New York, New York 10004
212.750.8000


MEP Engineers
FLACK + KURTZ Inc.
475 Fifth Avenue
New York, New York 10017
212.632.9600

CROMWELL ARCHITECTS ENGINEERS
101 South Spring Street
Little Rock, Arkansas 72201
501.572.2900

Seal

100% Construction Documents 09/27/02
90% Progress Printing 08/30/02
100% Design Development 03/01/02

Issue Date

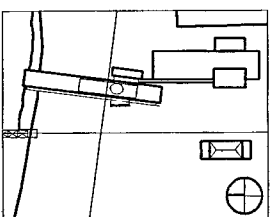

Job No 9908

Scale 1/2"=1'-0"

Date September 27, 2002

Title
SECOND & EXECUTIVE
LEVEL CLOSETS
TELECOM DETAILS

Sheet No

T401