




1 GROUNDING ASSEMBLY FOR LADDER RUNWAY (TYP)
NTS

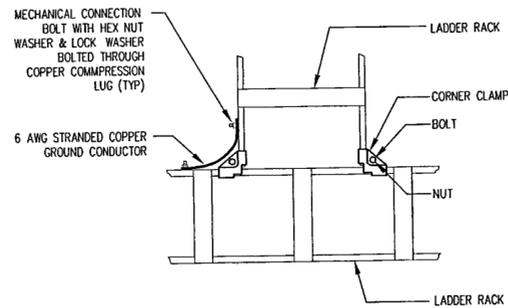


2 LADDER RUNWAY CONNECTION DETAIL (TYP)
NTS

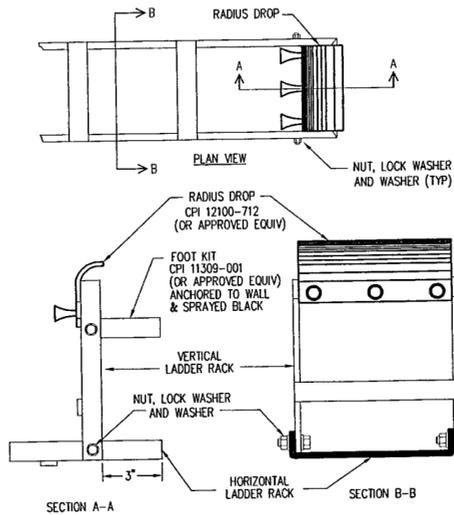

3 VERTICAL TO HORIZONTAL LADDER RUNWAY ATTACHMENT (TYP)
NTS

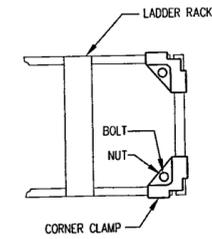


4 LADDER RUNWAY TERMINATION (TYP)
NTS

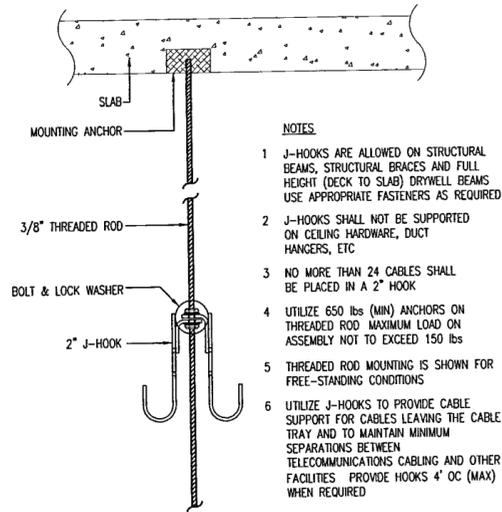


5 "J" HOOK SUPPORTS
NTS


- NOTES**
- J-HOOKS ARE ALLOWED ON STRUCTURAL BEAMS, STRUCTURAL BRACES AND FULL HEIGHT (DECK TO SLAB) DRYWELL BEAMS USE APPROPRIATE FASTENERS AS REQUIRED
 - J-HOOKS SHALL NOT BE SUPPORTED ON CEILING HARDWARE, DUCT HANGERS, ETC
 - NO MORE THAN 24 CABLES SHALL BE PLACED IN A 2" HOOK
 - UTILIZE 650 lbs (MIN) ANCHORS ON THREADED ROD MAXIMUM LOAD ON ASSEMBLY NOT TO EXCEED 150 lbs
 - THREADED ROD MOUNTING IS SHOWN FOR FREE-STANDING CONDITIONS
 - UTILIZE J-HOOKS TO PROVIDE CABLE SUPPORT FOR CABLES LEAVING THE CABLE TRAY AND TO MAINTAIN MINIMUM SEPARATIONS BETWEEN TELECOMMUNICATIONS CABLING AND OTHER FACILITIES PROVIDE HOOKS 4" OC (MAX) WHEN REQUIRED

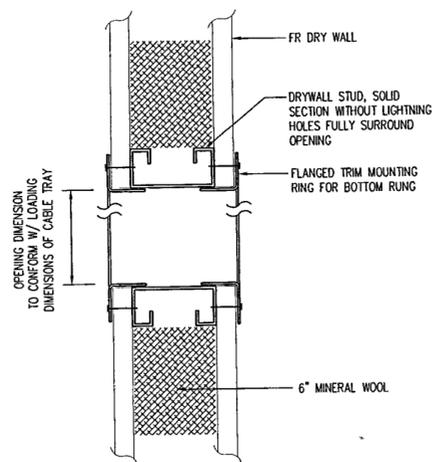


6 STEEL LINED WALL OPENING
NTS

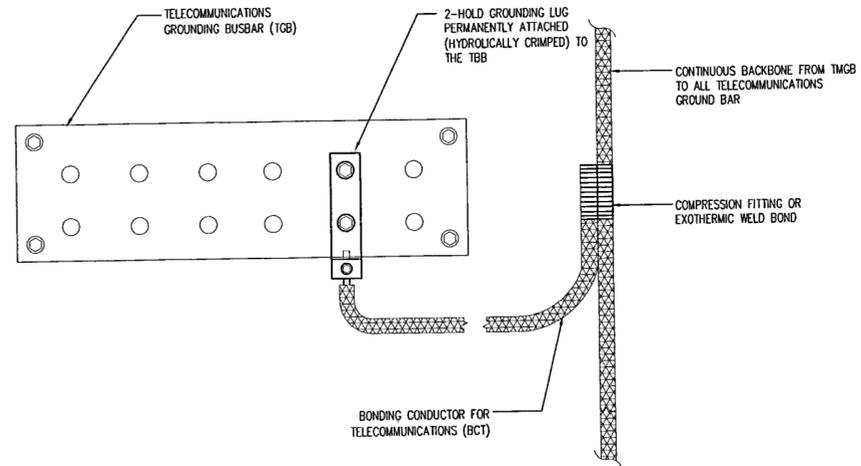


7 GROUND BAR TYPICAL TELECOMMUNICATIONS (TGB)
NTS

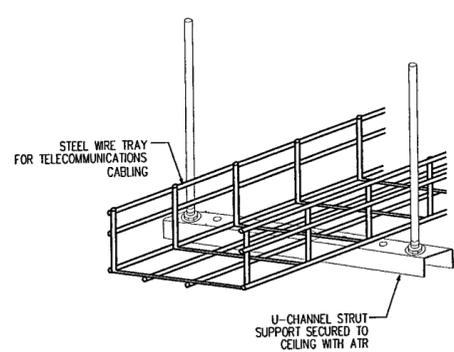

8 TRAPEZE LUNG FLEXIBLE WIRE MESH TRAY WITH U-CHANNEL STRUT
NTS

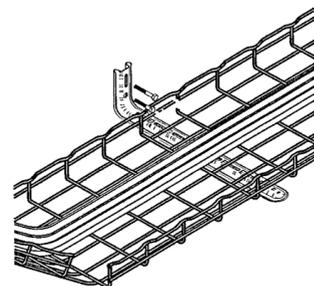

9 WALL MOUNTED FLEXIBLE WIRE MESH TRAY
NTS

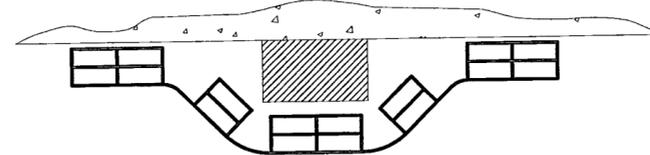

10 TYPICAL FLEXIBLE WIRE MESH TRAY AROUND COLUMNS DETAIL
NTS

**WILLIAM J. CLINTON
PRESIDENTIAL
CENTER**

LITTLE ROCK, ARKANSAS

Architect

POLSHEK PARTNERSHIP LLP
320 West 13th Street
New York, New York 10014
212.807.7171

Coordinating Architects

POLK STANLEY YEARY ARCHITECTS LLP
700 South Schiller Street
Little Rock, Arkansas 72201
501.578.0678

WITSELL EVANS & RASCO
124 West Capitol Avenue, Suite 1750
Little Rock, Arkansas 72201
501.574.5300

WOODS CARADINE ARCHITECTS
2200 South Main Street
Little Rock, Arkansas 72206
501.574.4080

Landscape Architects

HARGREAVES ASSOCIATES
118 Magazine Street
Cambridge, Massachusetts 02139
617.861.0070

LANDSCAPE ARCHITECTURE, Inc.
400 West Capitol Avenue
Suite 1800 Regions Center
Little Rock, Arkansas 72201
501.574.5810

Structural Engineer

LESLIE E. ROBERTSON ASSOC., RLLP
30 Broad Street, 47th Floor
New York, New York 10004
212.750.8000


MEP Engineers

FLACK + KURTZ Inc.
478 Fifth Avenue
New York, New York 10017
212.632.8800

CROWELL ARCHITECTS ENGINEERS
101 South Spring Street
Little Rock, Arkansas 72201
501.572.2900

Seal

Issue	Date
100% Construction Documents	09/27/02
90% Progress Printing	08/30/02
100% Design Development	03/01/02

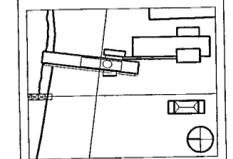

Job No. 9908
Scale NTS
Date September 27, 2002
Title

**TELECOM
DETAILS
SHEET 2 OF 2**

Sheet No.

T601