

**CONSULTANTS:**

OWNER'S PROJECT ADVISOR:  
MOSES TUCKER REAL ESTATE, INC.

CIVIL ENGINEER:  
McCLELLAND ENGINEERS

LANDSCAPE ARCHITECT:  
LARSON BURNS SMITH

STRUCTURAL ENGINEER:  
CROMWELL ENGINEERS INC.

MECH., ELEC., PLUMB. ENGINEER:  
CROMWELL ENGINEERS INC.

SUSTAINABLE CONSULTANT:  
BNIM / ELEMENTS

GLOBAL VILLAGE CONSULTANT  
CAMBRIDGE SEVEN ASSOCIATES

INTERIOR DESIGNER:  
POLK STANLEY YEARY

GENERAL CONTRACTOR:  
CDI

**GENERAL NOTES:**

**NOTES:**

ISSUE DATE:  
CONSTRUCTION DOCUMENTS  
PACKAGE #5  
DECEMBER 15, 2003

**REVISIONS:**

#	DATE	DESCRIPTION
1	01/04/04	PACKAGE 1


**HEIFER  
INTERNATIONAL  
CENTER  
OFFICE BUILDING**  
LITTLE ROCK, ARKANSAS

PSY PROJECT NUMBER:  
431C




**CONTENTS:**  
SECTIONS & PLAN @  
NORTH LAND BRIDGE  
SHEET NUMBER:


**A433**

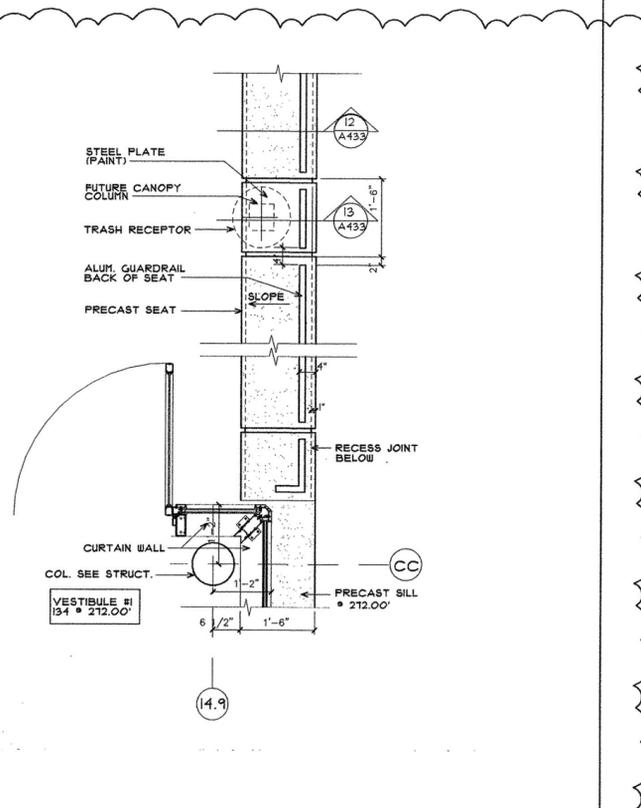


**8 PLAN @ NORTH LANDGRIDGE**  
SCALE: 3/4" = 1'-0" NORTH

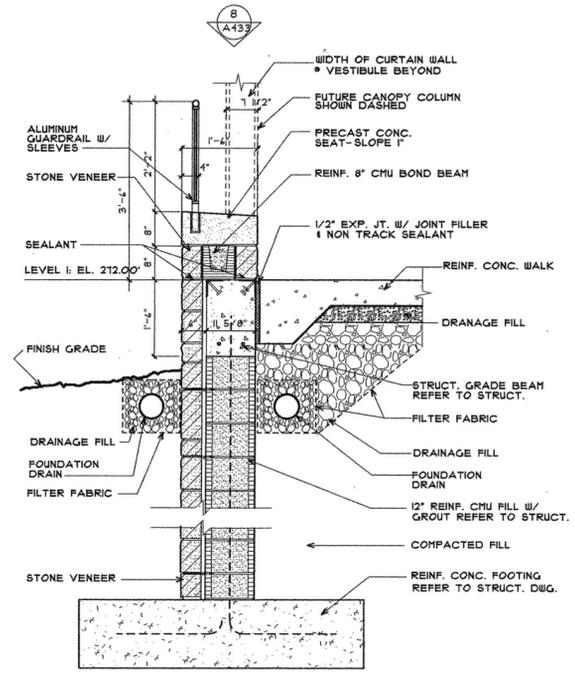

**12 SECTION "A" @ NORTH LAND BRIDGE**  
SCALE: 3/4" = 1'-0"

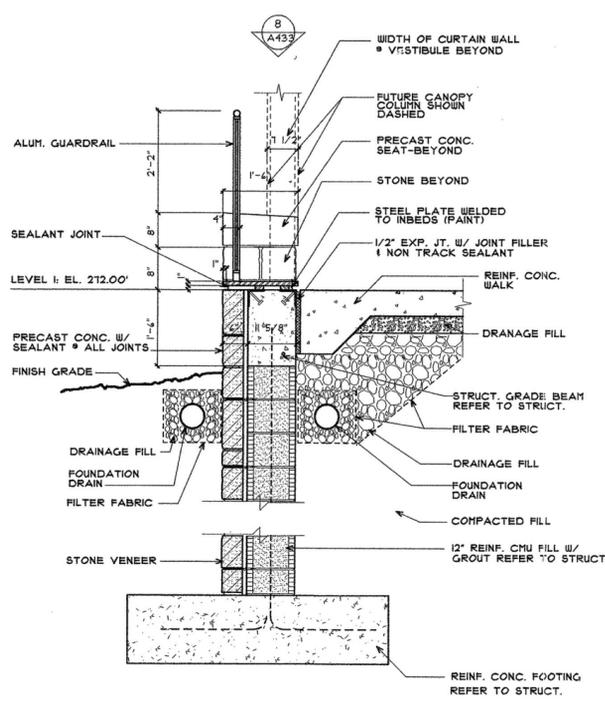

**13 SECTION "B" @ NORTH LAND BRIDGE**  
SCALE: 3/4" = 1'-0"

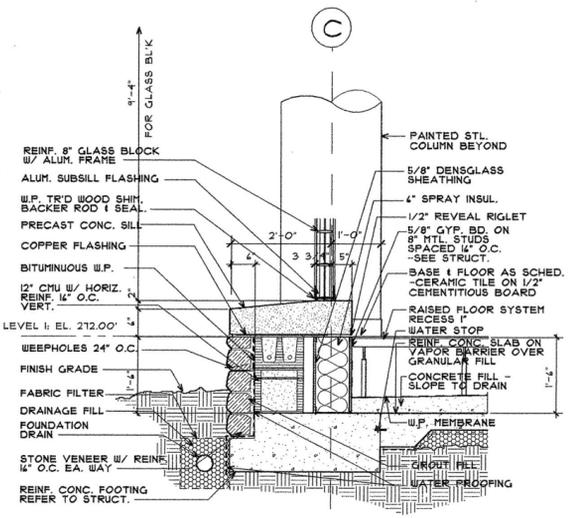

**11 FOUNDATION DETAIL @ MEN 110**  
SCALE: 3/4" = 1'-0"