

**CONSULTANTS:**  
OWNER'S PROJECT ADVISOR:  
MOSES TUCKER REAL ESTATE, INC.  
CIVIL ENGINEER:  
MCLELLAND ENGINEERS  
LANDSCAPE ARCHITECT:  
LARSON BURNS SMITH  
STRUCTURAL ENGINEER:  
CROMWELL ENGINEERS INC.  
MECH., ELEC., PLUMB. ENGINEER:  
CROMWELL ENGINEERS INC.  
SUSTAINABLE CONSULTANT:  
BNIM/ELEMENTS  
GLOBAL VILLAGE CONSULTANT  
CAMBRIDGE SEVEN ASSOCIATES  
INTERIOR DESIGNER:  
POLK STANLEY YEARY  
GENERAL CONTRACTOR:  
CDI

GENERAL NOTES:

NOTES:

ISSUE DATE:  
100% GMP  
PACKAGE #6  
FEBRUARY 2, 2004

REVISIONS:

#	DATE	DESCRIPTION
1	07JUL04	PACKAGE 1

**HEIFER  
INTERNATIONAL  
CENTER  
OFFICE BUILDING**  
LITTLE ROCK, ARKANSAS


PSY PROJECT NUMBER:  
431C




CONTENTS:  
SECTION DETAILS

SHEET NUMBER:


**A436**

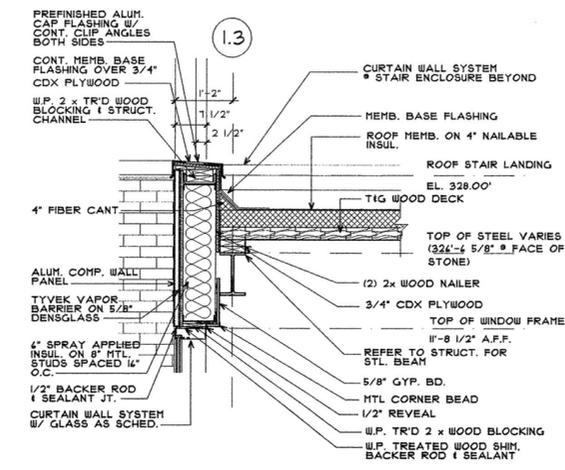


**5 SECTION @ PARAPET**  
SCALE: 3/4" = 1'-0"

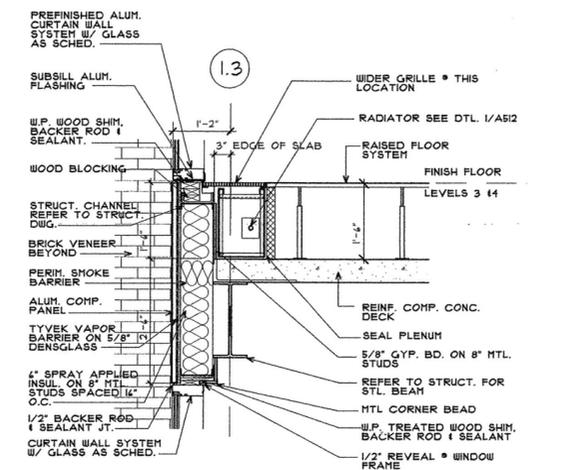


**10 SECTION @ FLOORLINE**  
SCALE: 3/4" = 1'-0"

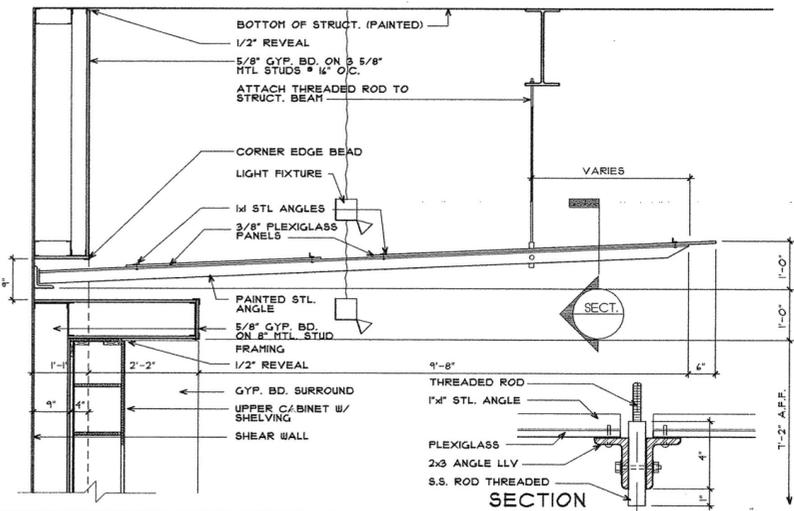


**7 SECTION @ LIGHT TRELLIS**  
SCALE: 3/4" = 1'-0"

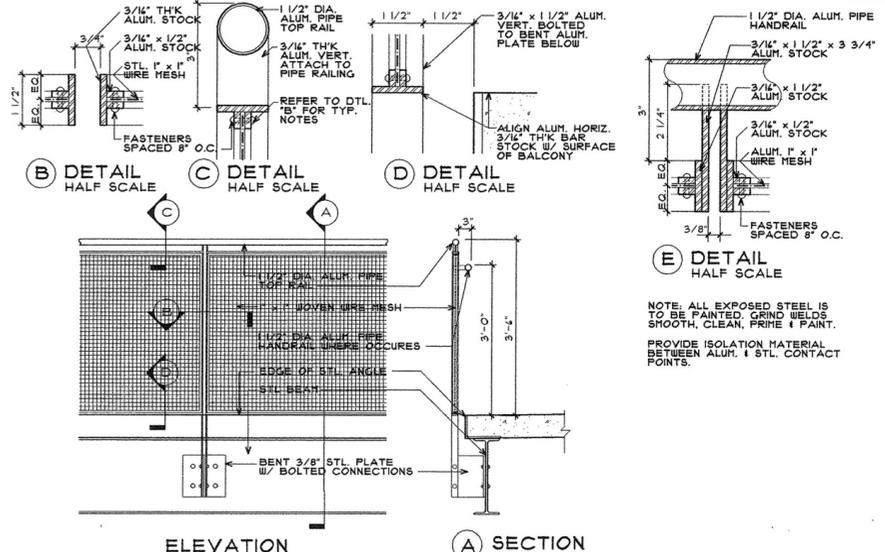


**12 ALUM. GUARDRAIL/HANDRAIL DETAIL**  
SCALE: 3/4" = 1'-0"

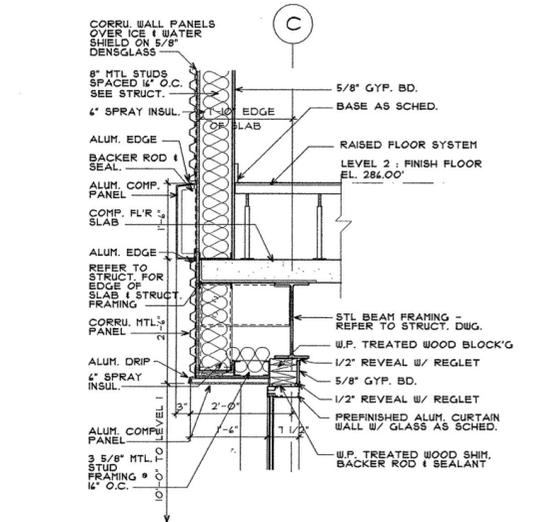

**6 SECTION @ FLOORLINE**  
SCALE: 3/4" = 1'-0"

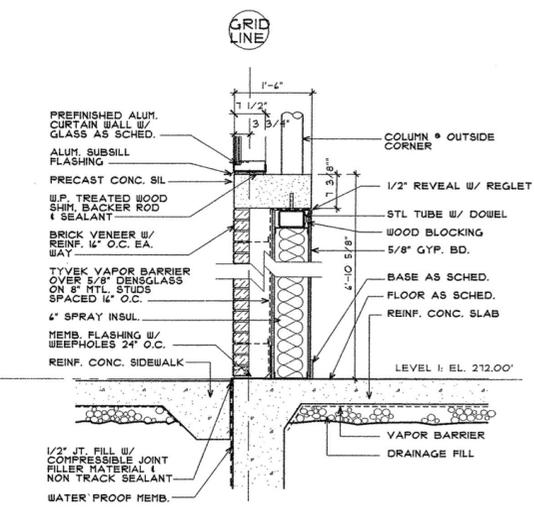

**11 SECT. @ NORTH WALL - MAIL**  
SCALE: 3/4" = 1'-0"

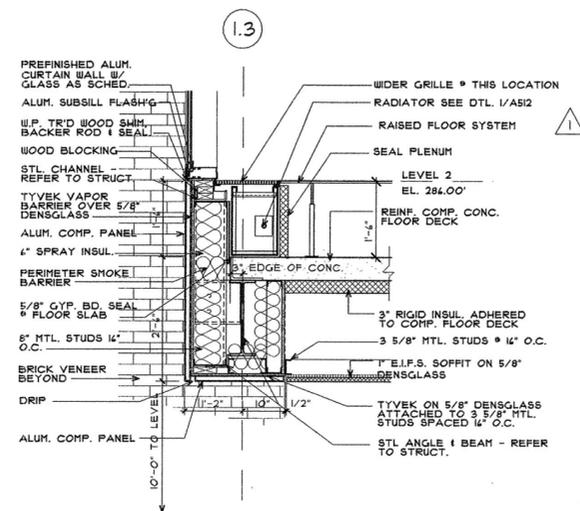

**15 SECTION @ SOFFIT**  
SCALE: 3/4" = 1'-0"