

**POLK
STANLEY
YEARY
ARCHITECTS, LTD.**

700 SOUTH SCHILLER
LITTLE ROCK, AR 72201
501 378-0878
FAX 372-7629

21 W. MOUNTAIN, SUITE 227
FAYETTEVILLE, AR 72701
479-444-0473

CONSULTANTS:

OWNER'S PROJECT ADVISOR:
MOSES TUCKER REAL ESTATE, INC.

CIVIL ENGINEER:
McCLELLAND ENGINEERS

LANDSCAPE ARCHITECT:
LARSON BURNS SMITH

STRUCTURAL ENGINEER:
CROMWELL ENGINEERS INC.

MECH. ELEC. PLUMB. ENGINEER:
CROMWELL ENGINEERS INC.

SUSTAINABLE CONSULTANT:
BNIM / ELEMENTS

GLOBAL VILLAGE CONSULTANT
CAMBRIDGE SEVEN ASSOCIATES

INTERIOR DESIGNER:
POLK STANLEY YEARY

GENERAL CONTRACTOR:
CDI

GENERAL NOTES:

NOTES:

ISSUE DATE:
100% GMP
PACKAGE #6
FEBRUARY 2, 2004

REVISIONS:

#	DATE	DESCRIPTION
1	02/04/04	PACKAGE 1


**HEIFER
INTERNATIONAL
CENTER
OFFICE BUILDING**
LITTLE ROCK, ARKANSAS

PSY PROJECT NUMBER:
431C


CONTENTS:
WALL CONNECTIONS
TO ROOF DETAILS

SHEET NUMBER:


A480

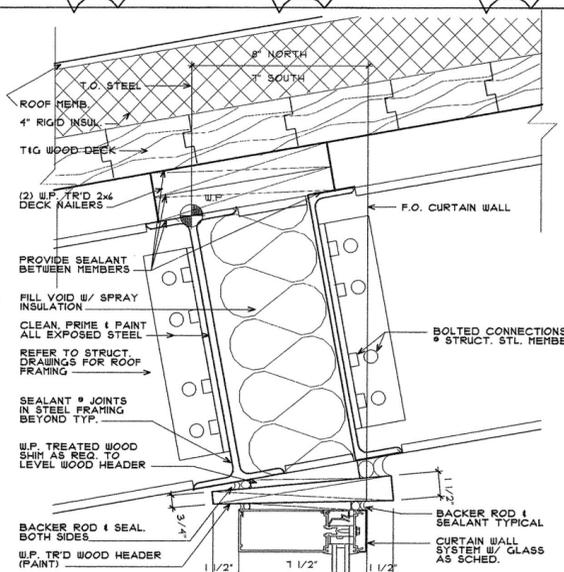


1 SECT. @ ROOF/CURTAIN WALL
SCALE: 3" = 1'-0"

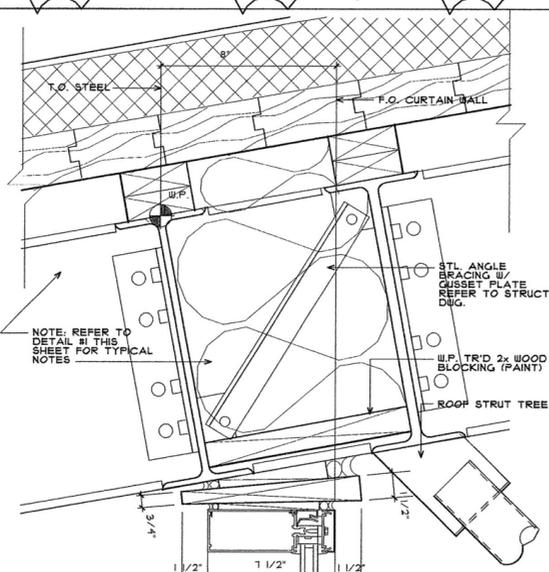


2 SECT. @ ROOF/CURTAIN WALL
SCALE: 3" = 1'-0"

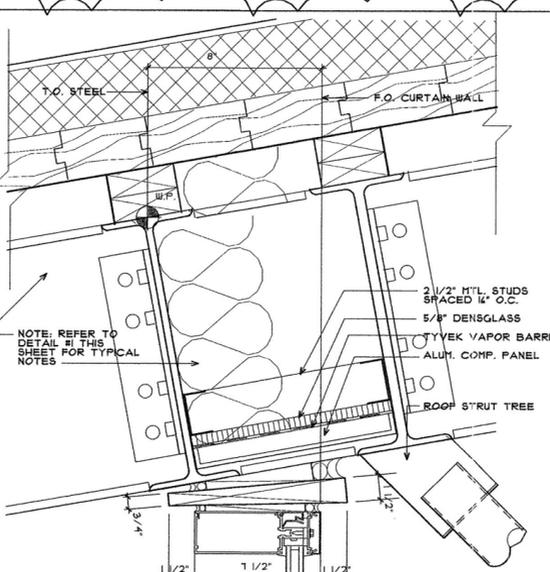


3 SECT. @ ROOF/CURTAIN WALL
SCALE: 3" = 1'-0"

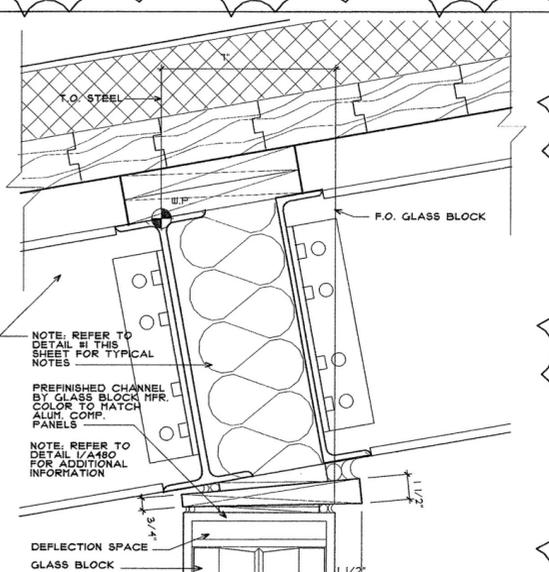


4 SECT. @ ROOF/GLASS BLOCK
SCALE: 3" = 1'-0"

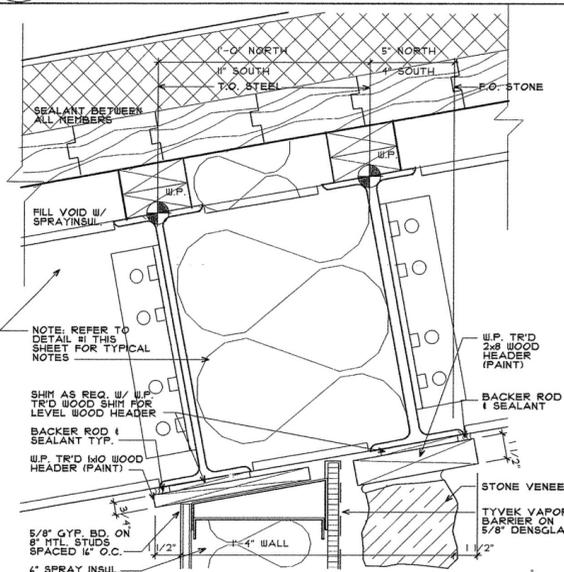


5 SECT. @ ROOF/STONE
SCALE: 3" = 1'-0"

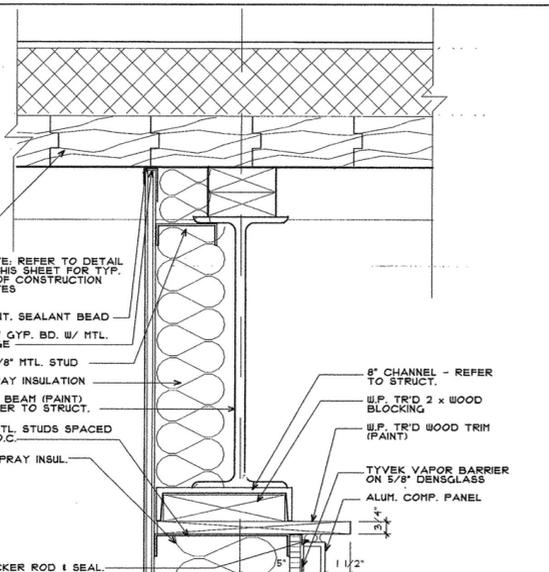

7 SECT. @ ROOF/ALUM. COMP.
SCALE: 3" = 1'-0"

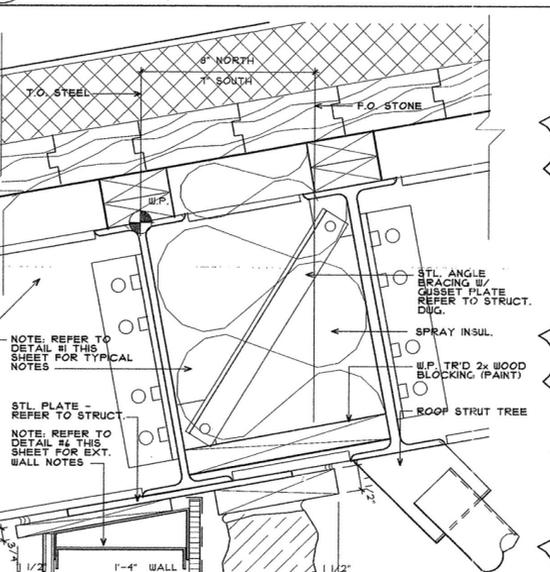

8 SECT. @ ROOF/STONE
SCALE: 3" = 1'-0"

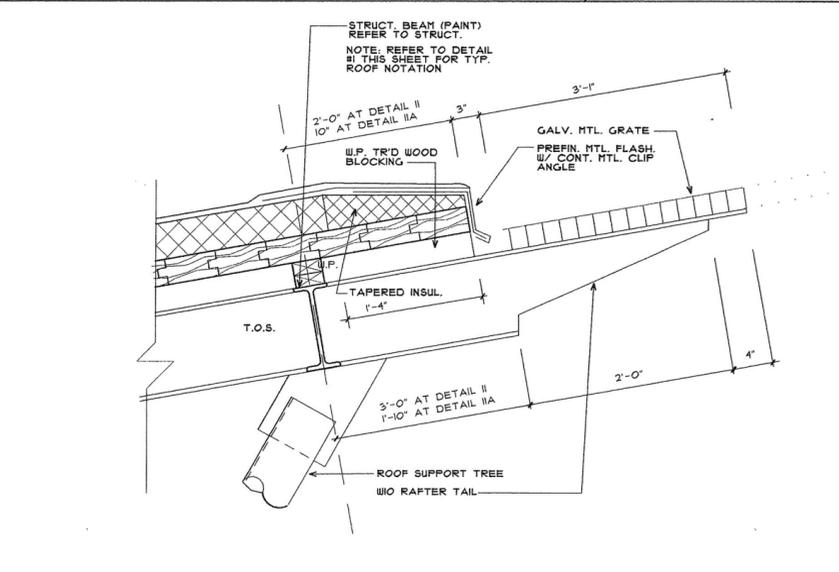

11 SECT. @ ROOF/RAFTER TAIL & SUNSCREEN
SCALE: 1 1/2" = 1'-0"

P:\D-DIG\131C\CA\Final\Range\Final\A480-Cli\Rev\Detail.dwg 1/14/2004