




1 BASE CABINET SECTION
SCALE: 1" = 1' - 0"

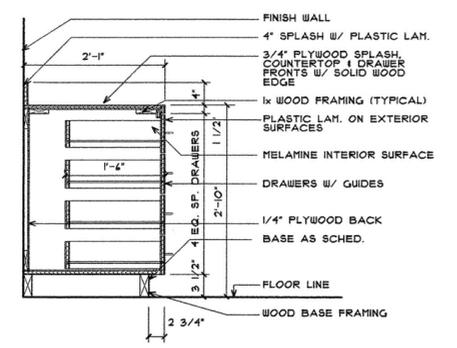

2 BASE CABINET SECTION
SCALE: 1" = 1' - 0"

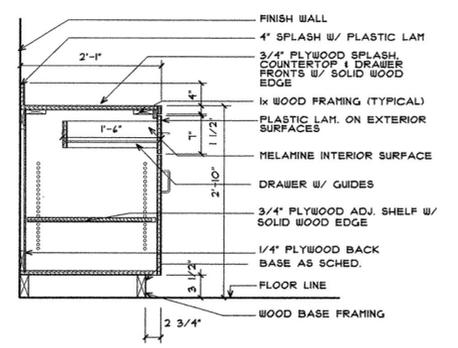


3 BASE CABINET SECTION
SCALE: 1" = 1' - 0"

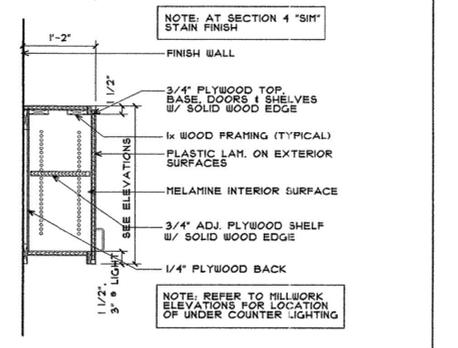


4 WALL CABINET SECTION
SCALE: 1" = 1' - 0"




6 (NOT USED)
SCALE: 1" = 1' - 0"

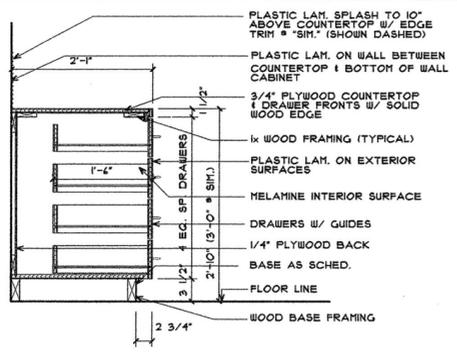


7 BASE CABINET SECTION
SCALE: 1" = 1' - 0"

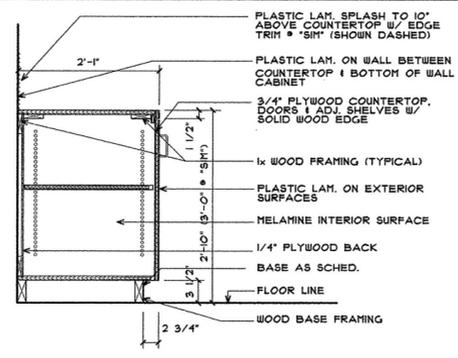


8 BASE CABINET SECTION
SCALE: 1" = 1' - 0"

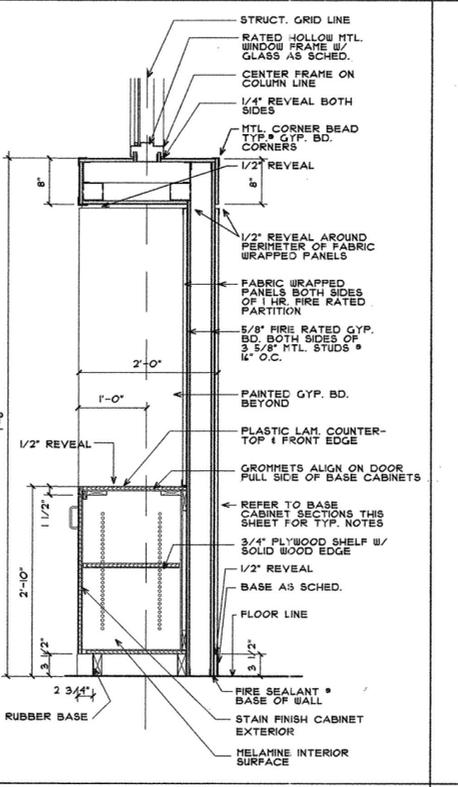


9 CORR. DISPLAY - SECTION
SCALE: 1" = 1' - 0"

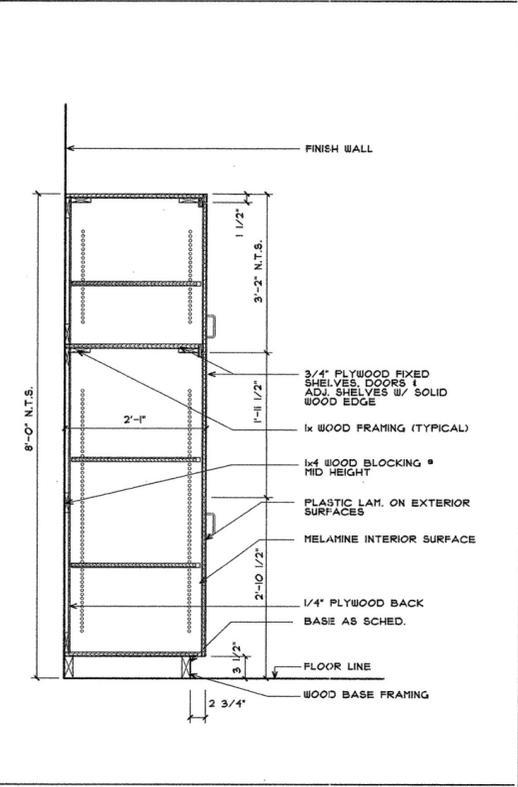


10 STORAGE CABINET - SECTION
SCALE: 1" = 1' - 0"

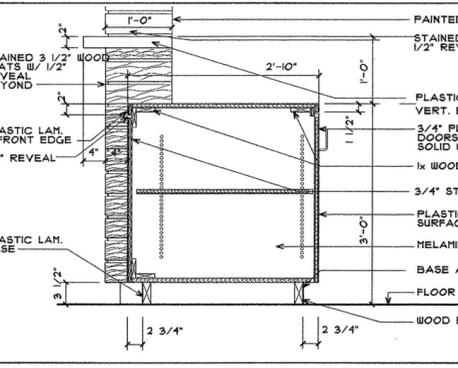


11 BASE CABINET SECTION
SCALE: 1" = 1' - 0"

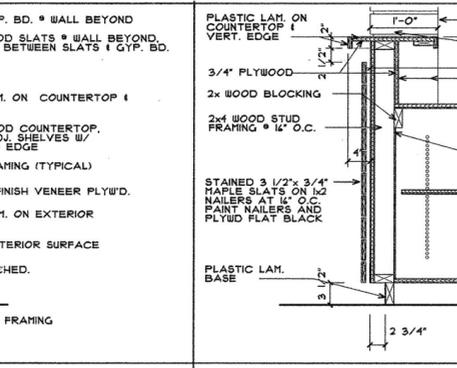


12 BASE CABINET SECTION
SCALE: 1" = 1' - 0"

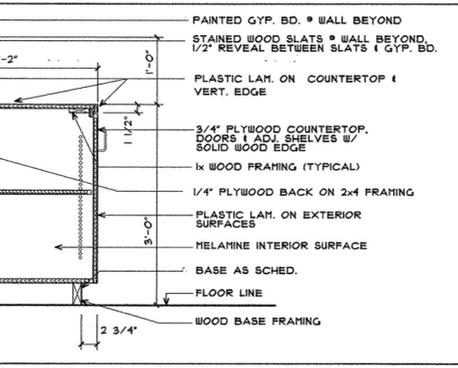


13 BASE CABINET SECTION
SCALE: 1" = 1' - 0"

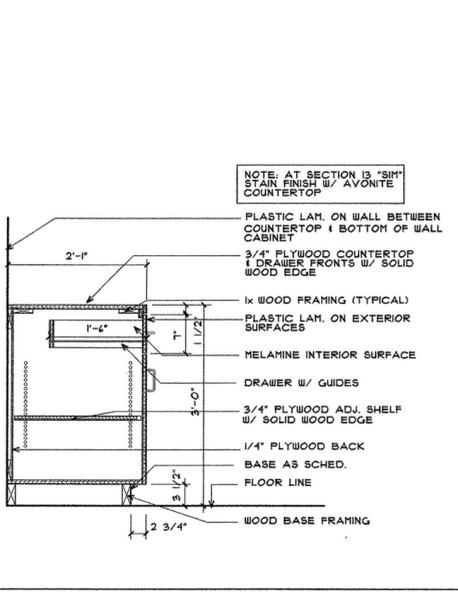


14 BASE CABINET SECTION
SCALE: 1" = 1' - 0"

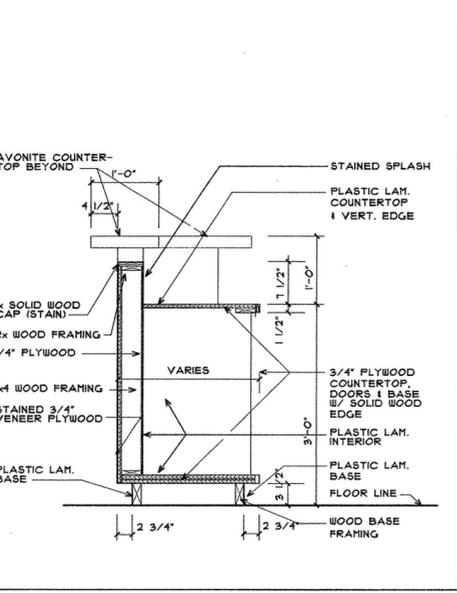

15 BASE CABINET SECTION
SCALE: 1" = 1' - 0"

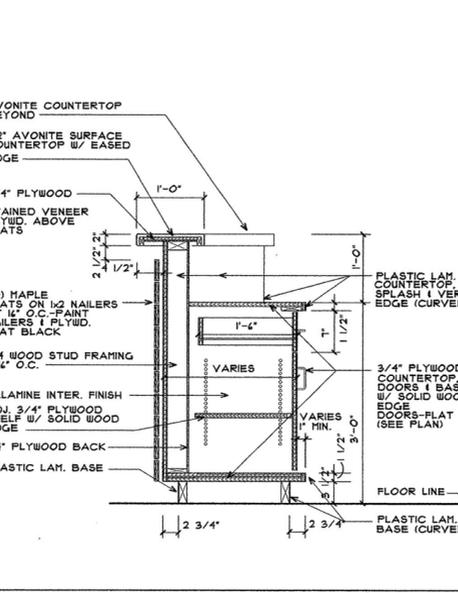

16 (NOT USED)
SCALE: 1" = 1' - 0"

 

17 DISPLAY CASE - SECTION
SCALE: 1" = 1' - 0"

POLK STANLEY YEARLY ARCHITECTS, LTD.
700 SOUTH SCHILLER
LITTLE ROCK, AR 72201
501.378.0878
FAX 372.7629
21 W. MOUNTAIN, SUITE 227
FAYETTEVILLE, AR 72701
479.444.0473

CONSULTANTS:
OWNER'S PROJECT ADVISOR:
MOSES TUCKER REAL ESTATE, INC.
CIVIL ENGINEER:
MCLELLAND ENGINEERS
LANDSCAPE ARCHITECT:
LARSON BURNS SMITH
STRUCTURAL ENGINEER:
CROMWELL ENGINEERS INC.
MECH. ELEC. PLUMB. ENGINEER:
CROMWELL ENGINEERS INC.
SUSTAINABLE CONSULTANT:
BNIM / ELEMENTS
GLOBAL VILLAGE CONSULTANT
CAMBRIDGE SEVEN ASSOCIATES
INTERIOR DESIGNER:
POLK STANLEY YEARLY
GENERAL CONTRACTOR:
CDI

GENERAL NOTES:
NOTES:

ISSUE DATE:
100% OMP
PACKAGE #6
FEBRUARY 2, 2004
REVISIONS:
DATE DESCRIPTION
1 30JUL04 LASH II

HEIFER INTERNATIONAL CENTER OFFICE BUILDING
LITTLE ROCK, ARKANSAS
PSY PROJECT NUMBER:
431C
CONTENTS:
MILLWORK SECTIONS
SHEET NUMBER: