

**POLK  
STANLEY  
YEARY  
ARCHITECTS, LTD.**

700 SOUTH SCHILLER  
LITTLE ROCK, AR 72201  
501 378-0878  
FAX 372-7629

21 W. MOUNTAIN, SUITE 227  
FAYETTEVILLE, AR 72701  
479-444-0473

**CONSULTANTS:**  
OWNER'S PROJECT ADVISOR:  
MOSES TUCKER REAL ESTATE, INC.

CIVIL ENGINEER:  
MCLELLAND CONSULTING  
ENGINEERS INC.

LANDSCAPE ARCHITECT:  
LARSON BURNS SMITH

STRUCTURAL ENGINEER:  
CROMWELL ENGINEERS INC.

MECH., ELEC., PLUMB. ENGINEER:  
CROMWELL ENGINEERS INC.

SUSTAINABLE CONSULTANT:  
BNIM / ELEMENTS

GLOBAL VILLAGE CONSULTANT:  
CAMBRIDGE SEVEN ASSOCIATES

INTERIOR DESIGNER:  
POLK STANLEY YEARY

GENERAL CONTRACTOR:  
CDI CONTRACTORS, INC.

**GENERAL NOTES:**

**NOTES:**

ISSUE DATE:  
CORE / SHELL  
BID PACKAGE #5  
DECEMBER 15, 2003

**REVISIONS:**

#	DATE	DESCRIPTION
1	1-16-04	ADDENDUM #1
2	7-1-04	PKG 7 100% ROLL UP


**HEIFER  
INTERNATIONAL  
CENTER  
OFFICE BUILDING**  
LITTLE ROCK, ARKANSAS

PSY PROJECT NUMBER:  
431C


**CONTENTS:**  
SITE PAVING  
LAYOUT

SHEET NUMBER:

**C601**

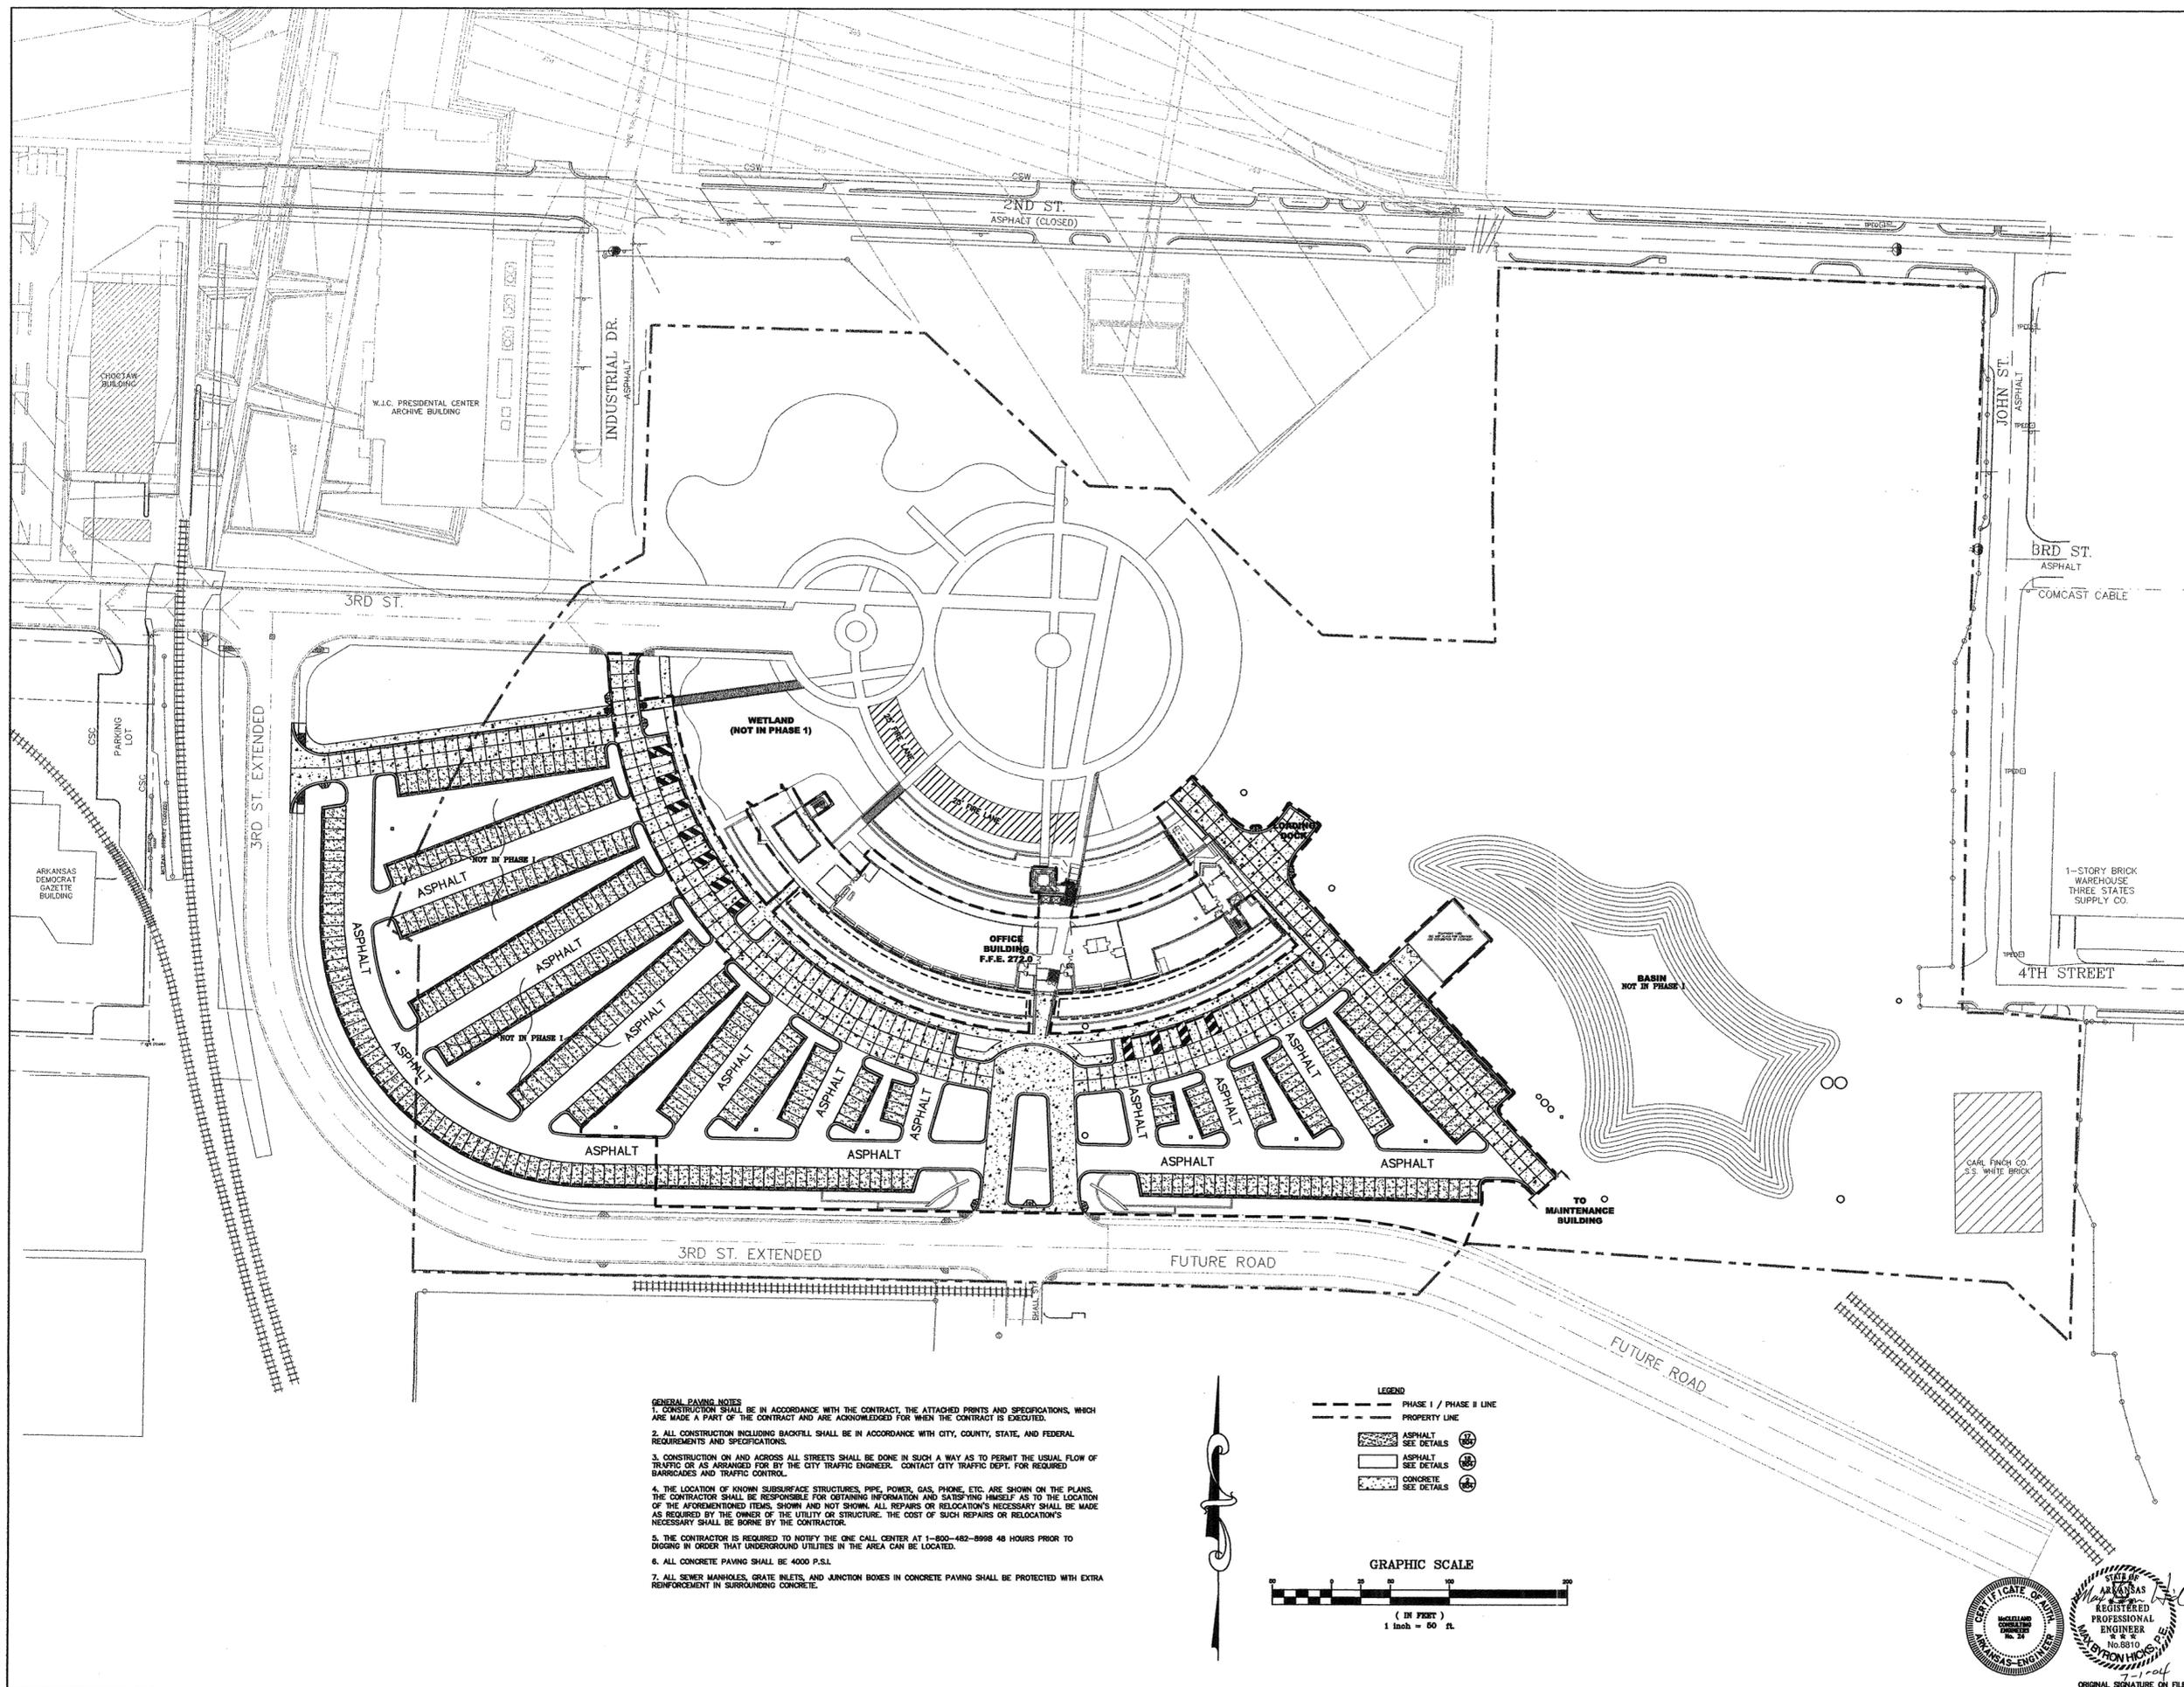

**GENERAL PAVING NOTES**  
1. CONSTRUCTION SHALL BE IN ACCORDANCE WITH THE CONTRACT, THE ATTACHED PRINTS AND SPECIFICATIONS, WHICH ARE MADE A PART OF THE CONTRACT AND ARE ACKNOWLEDGED FOR WHEN THE CONTRACT IS EXECUTED.  
2. ALL CONSTRUCTION INCLUDING BACKFILL SHALL BE IN ACCORDANCE WITH CITY, COUNTY, STATE, AND FEDERAL REQUIREMENTS AND SPECIFICATIONS.  
3. CONSTRUCTION ON AND ACROSS ALL STREETS SHALL BE DONE IN SUCH A WAY AS TO PERMIT THE USUAL FLOW OF TRAFFIC OR AS ARRANGED FOR BY THE CITY TRAFFIC ENGINEER. CONTACT CITY TRAFFIC DEPT. FOR REQUIRED BARRIAGES AND TRAFFIC CONTROL.  
4. THE LOCATION OF KNOWN SUBSURFACE STRUCTURES, PIPE, POWER, GAS, PHONE, ETC. ARE SHOWN ON THE PLANS. THE CONTRACTOR SHALL BE RESPONSIBLE FOR OBTAINING INFORMATION AND SATISFYING HIMSELF AS TO THE LOCATION OF THE AFOREMENTIONED ITEMS, SHOWN AND NOT SHOWN. ALL REPAIRS OR RELOCATION'S NECESSARY SHALL BE MADE AS REQUIRED BY THE OWNER OF THE UTILITY OR STRUCTURE. THE COST OF SUCH REPAIRS OR RELOCATION'S NECESSARY SHALL BE BORNE BY THE CONTRACTOR.  
5. THE CONTRACTOR IS REQUIRED TO NOTIFY THE ONE CALL CENTER AT 1-800-482-8998 48 HOURS PRIOR TO DIGGING IN ORDER THAT UNDERGROUND UTILITIES IN THE AREA CAN BE LOCATED.  
6. ALL CONCRETE PAVING SHALL BE 4000 P.S.I.  
7. ALL SEWER MANHOLES, GRATE INLETS, AND JUNCTION BOXES IN CONCRETE PAVING SHALL BE PROTECTED WITH EXTRA REINFORCEMENT IN SURROUNDING CONCRETE.

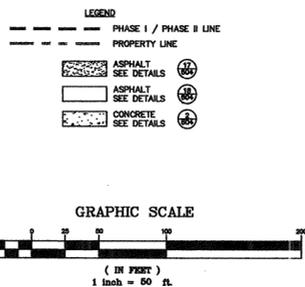

STATE OF ARKANSAS  
REGISTERED PROFESSIONAL ENGINEER  
No. 8810  
POLK STANLEY YEARY  
7-1-04  
ORIGINAL SIGNATURE ON FILE