

**POLK
STANLEY
YEARY
ARCHITECTS, LTD.**

700 SOUTH SCHILLER
LITTLE ROCK, AR 72201
501 378-0878
FAX 372-7629

21 W. MOUNTAIN, SUITE 227
FAYETTEVILLE, AR 72701
479-444-0473

CONSULTANTS:

OWNER'S PROJECT ADVISOR:
MOSES TUCKER REAL ESTATE, INC.

CIVIL ENGINEER:
McCLELLAND ENGINEERS

LANDSCAPE ARCHITECT:
LARSON BURNS SMITH

STRUCTURAL ENGINEER:
CROMWELL ENGINEERS INC.

MECH., ELEC., PLUMB. ENGINEER:
CROMWELL ENGINEERS INC.

SUSTAINABLE CONSULTANT:
BNIM / ELEMENTS

GLOBAL VILLAGE CONSULTANT
CAMBRIDGE SEVEN ASSOCIATES

INTERIOR DESIGNER:
POLK STANLEY YEARY

GENERAL CONTRACTOR:
CDI

GENERAL NOTES:

NOTES:

ISSUE DATE:
DECEMBER 15, 2003
CORE/SHELL
PACKAGE #5

REVISIONS:

#	DATE	DESCRIPTION
1	7-1-04	PACKAGE 7, 100% ROLL-UP


**HEIFER
INTERNATIONAL
CENTER
OFFICE BUILDING**

LITTLE ROCK, ARKANSAS

PSY PROJECT NUMBER:
431C

CONTENTS:
UNDERGROUND FIRE LINE

SHEET NUMBER:
FP301

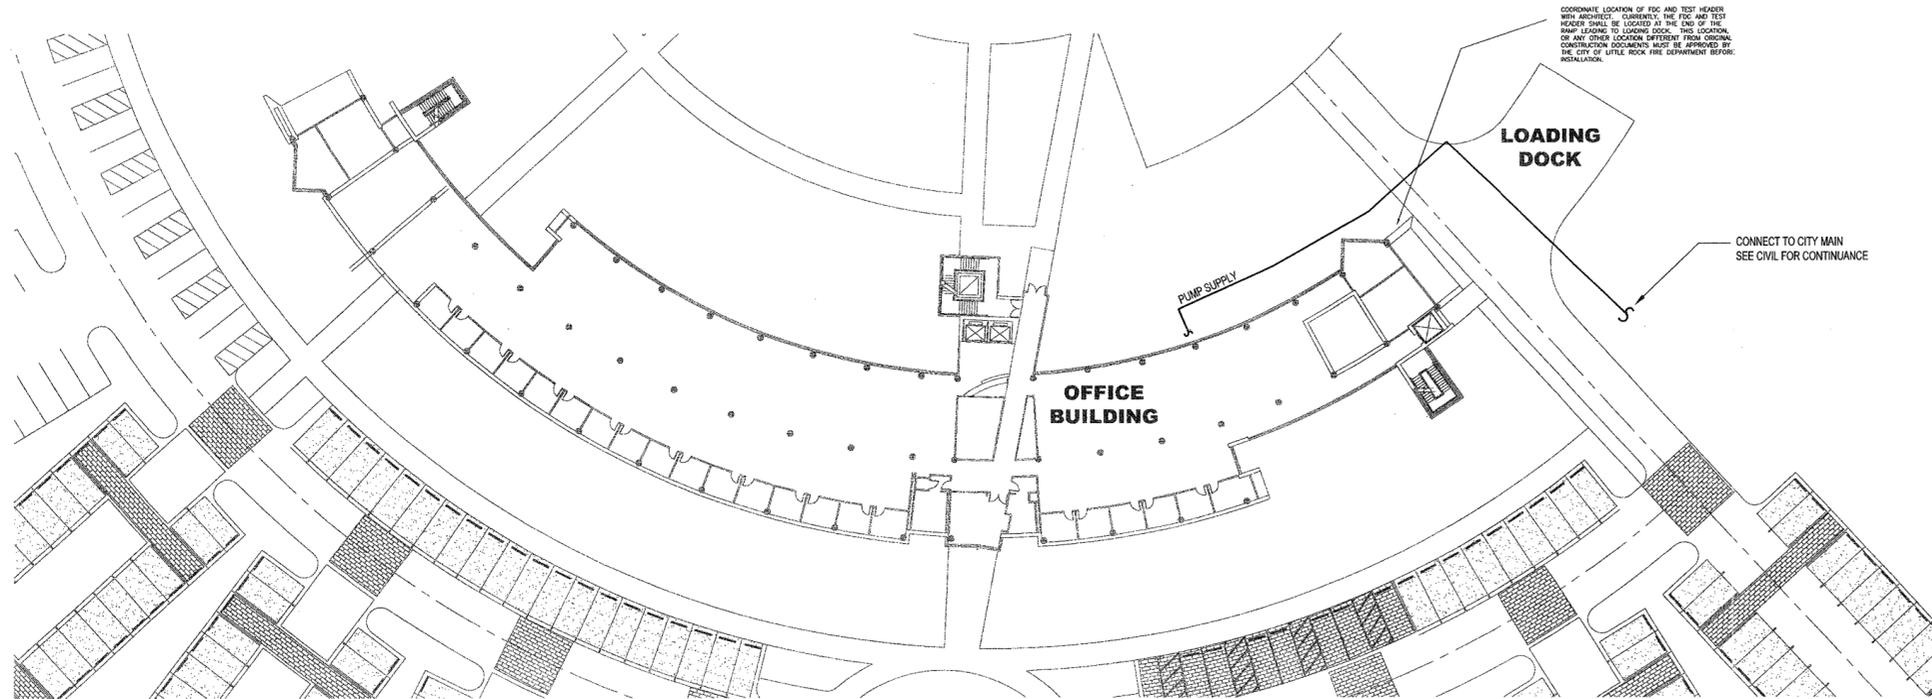

COORDINATE LOCATION OF FDC AND TEST HEADERS WITH ARCHITECT. CURRENTLY, THE FDC AND TEST HEADERS SHALL BE LOCATED AT THE END OF THE RAMP LEADING TO LOADING DOCK. THIS LOCATION OF ANY OTHER LOCATION DIFFERENT FROM ORIGINAL CONSTRUCTION DOCUMENTS MUST BE APPROVED BY THE CITY OF LITTLE ROCK FIRE DEPARTMENT BEFORE INSTALLATION.

1 UNDERGROUND PIPE
SCALE: NTS



DATE PLOTTED: 12/15/03 10:00 AM