

CONSULTANTS:
OWNER'S PROJECT ADVISOR:
MOSES TUCKER REAL ESTATE, I

CIVIL ENGINEER:
MCLELLAND CONSULTING
ENGINEERS INC.

LANDSCAPE ARCHITECT:
LARSON BURNS SMITH

STRUCTURAL ENGINEER:
CROMWELL ENGINEERS INC.

MECH., ELEC., PLUMB. ENGINE
CROMWELL ENGINEERS INC.

SUSTAINABLE CONSULTANT:
BNIM / ELEMENTS

GLOBAL VILLAGE CONSULTANT
CAMBRIDGE SEVEN ASSOCIATE

INTERIOR DESIGNER:
POLK STANLEY YEARY

GENERAL CONTRACTOR:
CDI CONTRACTORS, INC.

GENERAL NOTES:

NOTES:

ISSUE DATE:
CORE/SHELL
PACKAGE #5
DECEMBER 15, 2003

REVISIONS:

#	DATE	DESCRIPTION

**HEIFER
INTERNATIONAL
CENTER
OFFICE BUILDING**
LITTLE ROCK, ARKANSAS




PSY PROJECT NUMBER:
431C

CONTENTS:
SITE LANDSCAPE
SHEET KEY AND
ALTERNATE NO.2
LIMITS

SHEET NUMBER:

L101

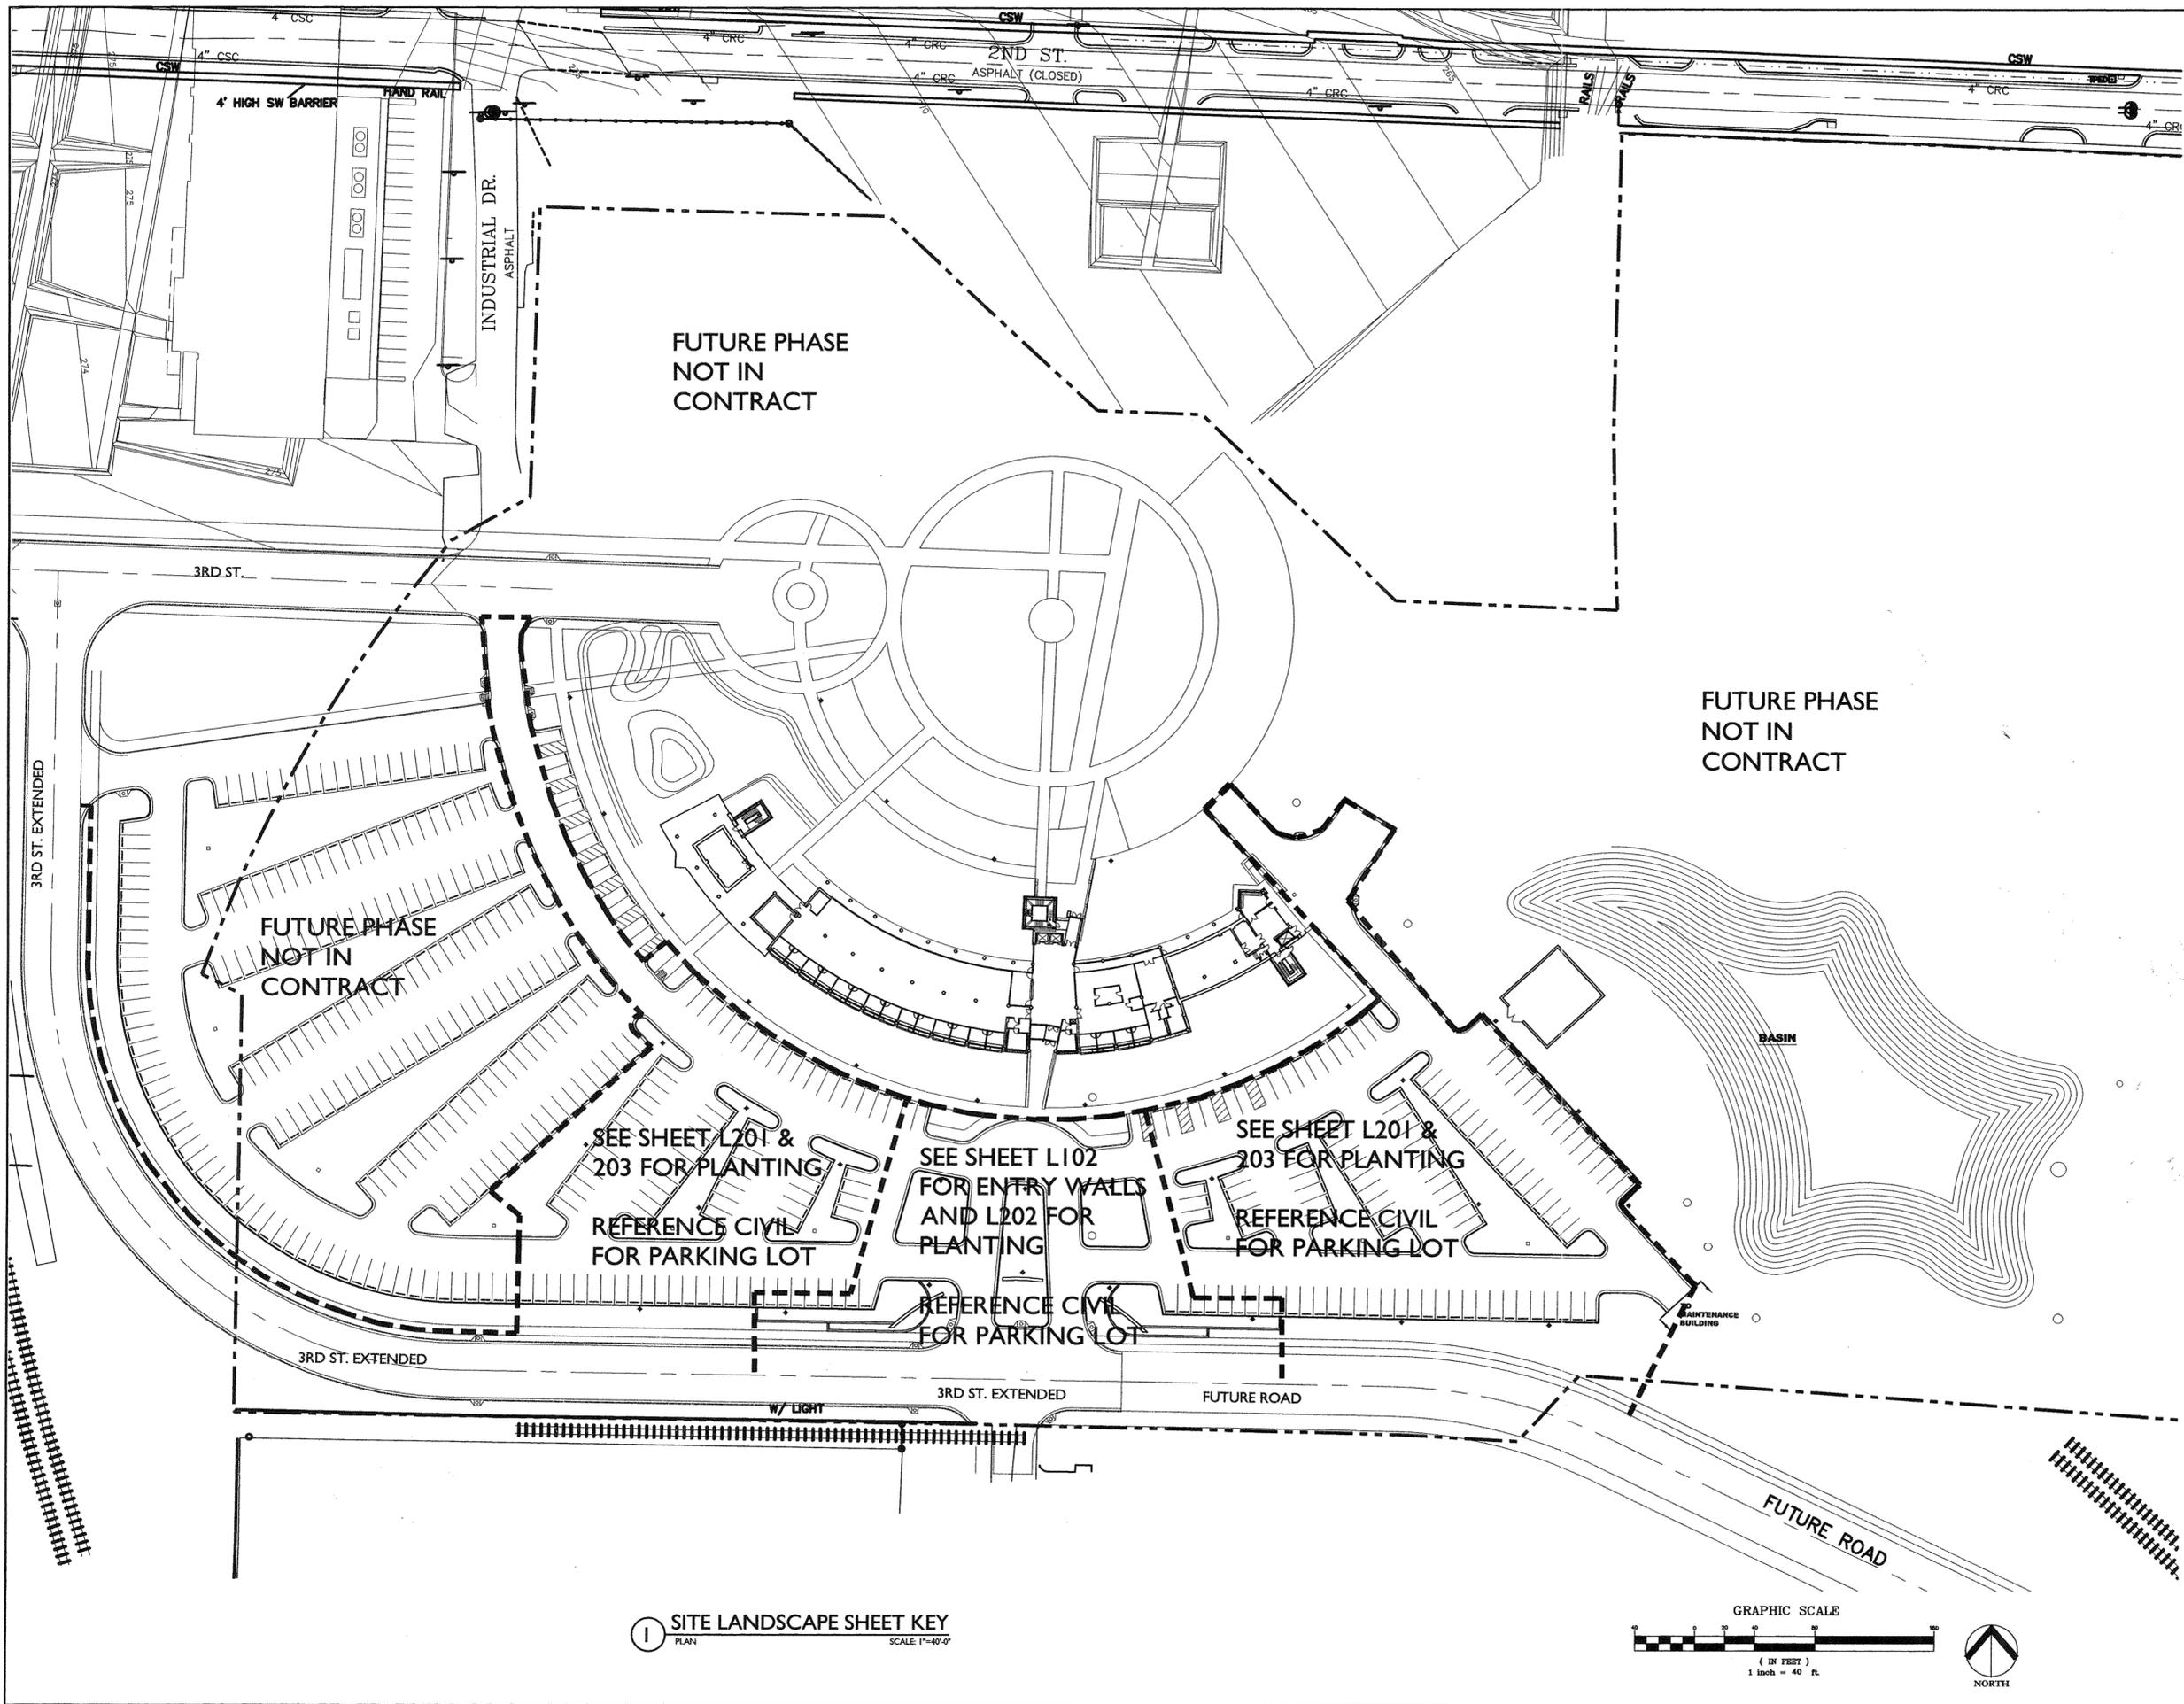

1 SITE LANDSCAPE SHEET KEY
PLAN SCALE: 1"=40'

