


SEE SHEET L203
FOR BIO-SWALE
GRADING TYP.

REFERENCE CIVIL
ENGINEERING FOR
PARKING LOT GRADING

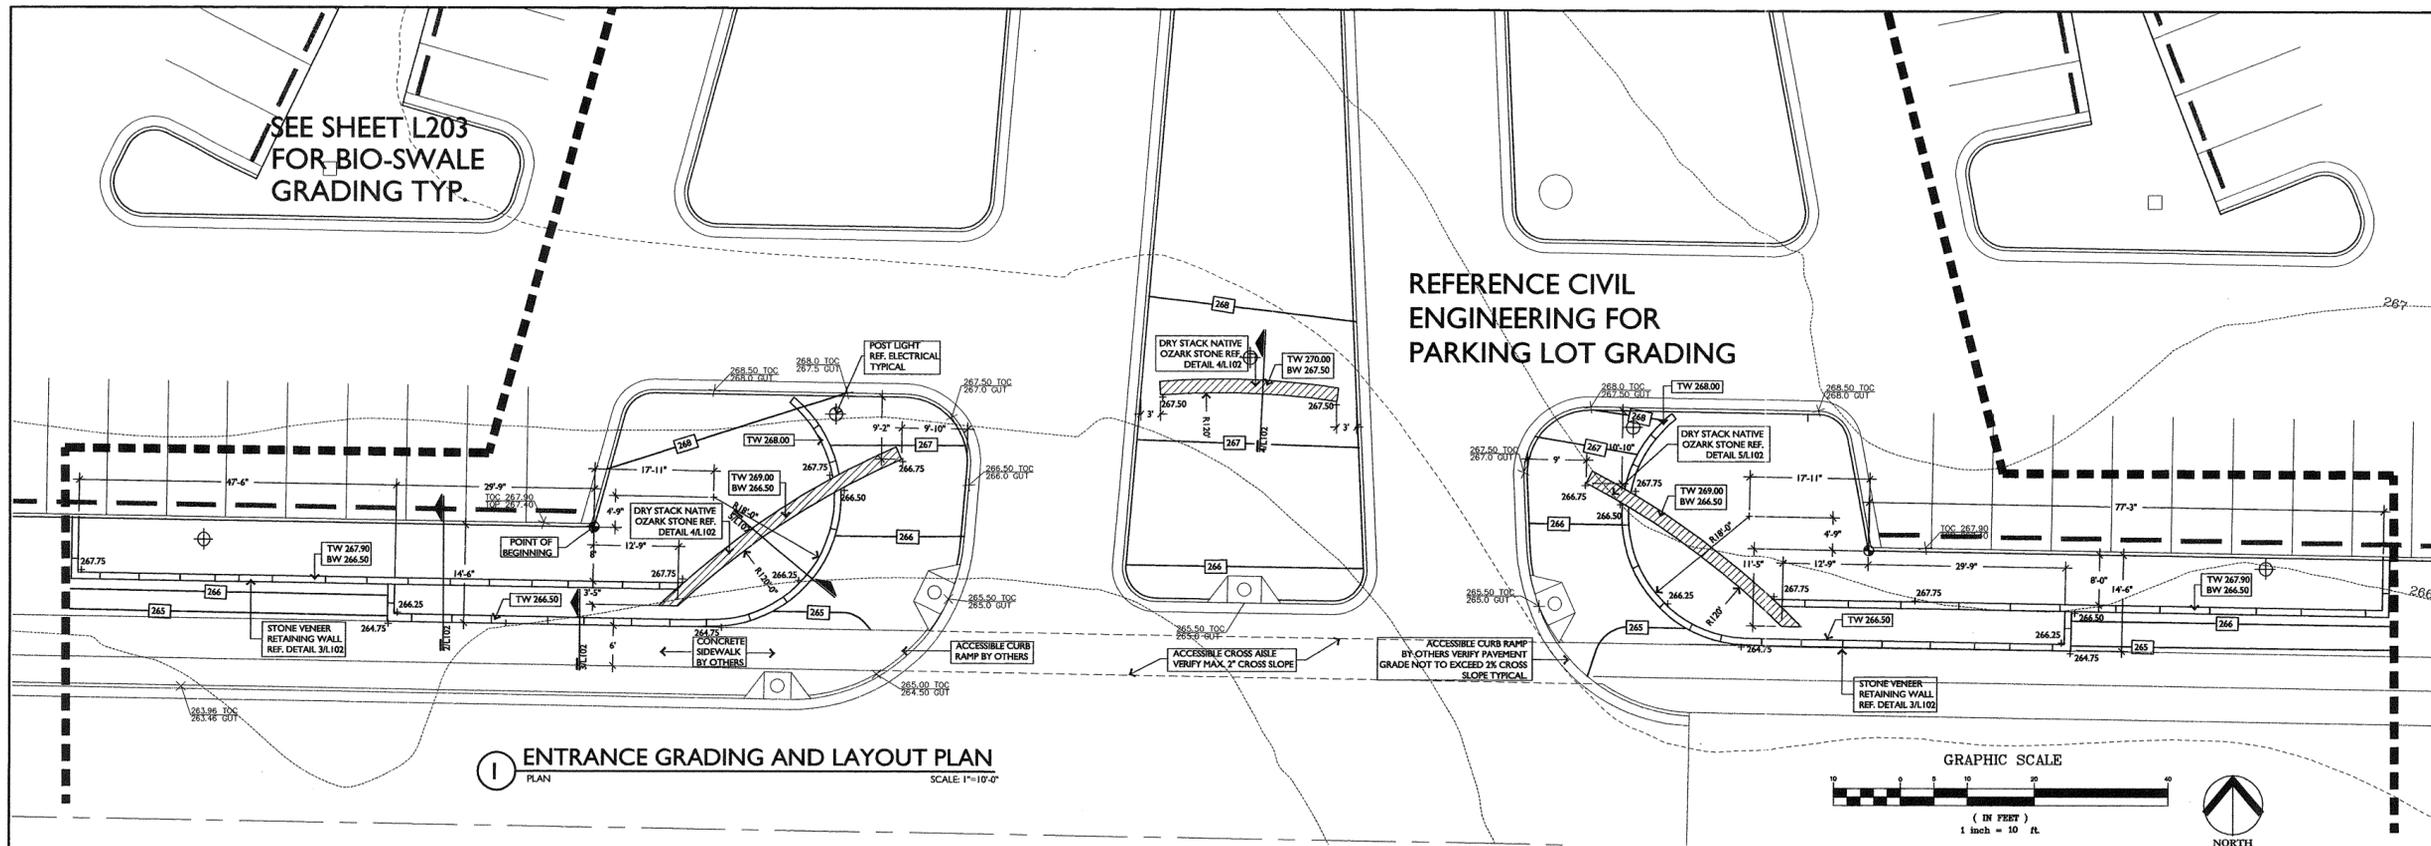


1 ENTRANCE GRADING AND LAYOUT PLAN
SCALE: 1"=10'-0"


GRAPHIC SCALE

(IN FEET)


1 inch = 10 ft.

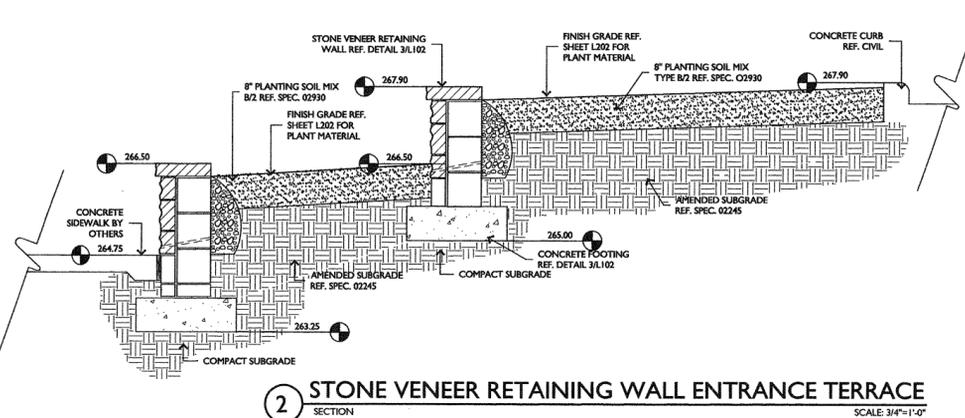


2 STONE VENEER RETAINING WALL ENTRANCE TERRACE
SCALE: 3/4"=1'-0"

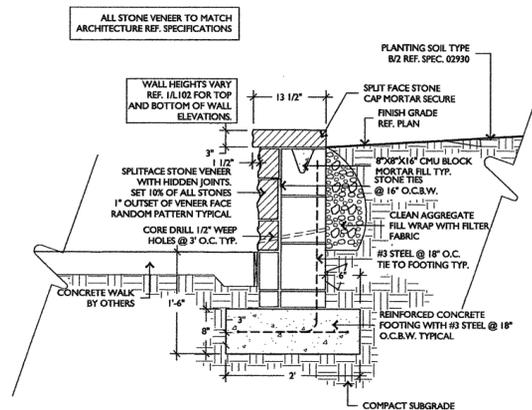

3 STONE VENEER RETAINING WALL
SCALE: 1"=1'-0"

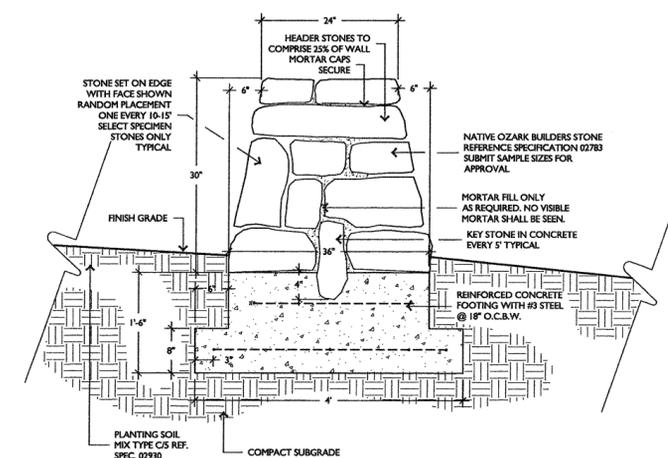

4 FREESTANDING NATIVE DRYSTACK STONE WALL
SCALE: 1"=1'-0"

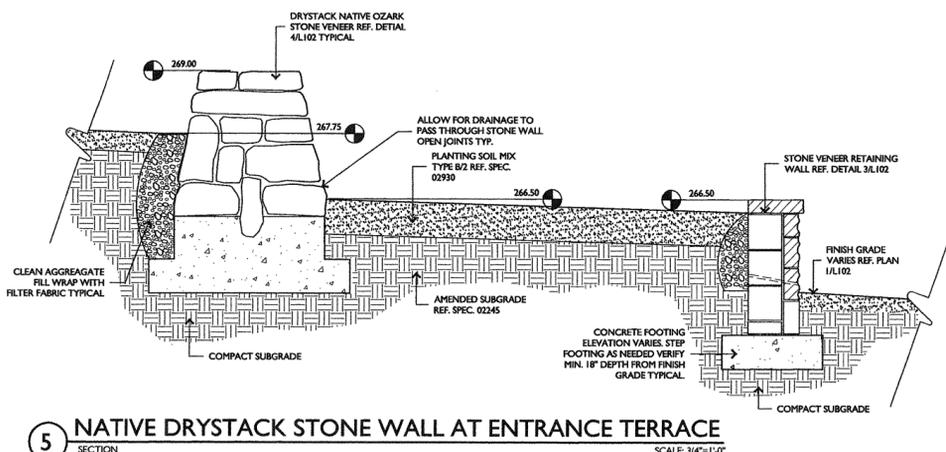

5 NATIVE DRYSTACK STONE WALL AT ENTRANCE TERRACE
SCALE: 3/4"=1'-0"

NOTES:

ISSUE DATE:
CORE/SHELL
PACKAGE #5
DECEMBER 15, 2003

REVISIONS:

#	DATE	DESCRIPTION

**HEIFER
INTERNATIONAL
CENTER
OFFICE BUILDING**
LITTLE ROCK, ARKANSAS



PSY PROJECT NUMBER:
431C

CONTENTS:
ENTRY GRADING
DRAINAGE /LAYOUT
PLAN AND DETAIL

SHEET NUMBER:

L102