

**POLK
STANLEY
YEARY
ARCHITECTS, LTD.**

700 SOUTH SCHILLER
LITTLE ROCK, AR 72201
501-378-0878
FAX 372-7629

21 W. MOUNTAIN, SUITE 227
FAYETTEVILLE, AR 72701
479-444-0473

CONSULTANTS:
OWNER'S PROJECT ADVISOR:
MOSES TUCKER REAL ESTATE, INC.

CIVIL ENGINEER:
McCLELLAND CONSULTING
ENGINEERS INC.

LANDSCAPE ARCHITECT:
LARSON BURNS SMITH

STRUCTURAL ENGINEER:
CROMWELL ENGINEERS INC.

MECH., ELEC., PLUMB. ENGINEER:
CROMWELL ENGINEERS INC.

SUSTAINABLE CONSULTANT:
BNIM / ELEMENTS

GLOBAL VILLAGE CONSULTANT:
CAMBRIDGE SEVEN ASSOCIATES

INTERIOR DESIGNER:
POLK STANLEY YEARY

GENERAL CONTRACTOR:
CDI CONTRACTORS, INC.

GENERAL NOTES:

NOTES:

ISSUE DATE:
NOVEMBER 24, 2004

REVISIONS:

#	DATE	DESCRIPTION


**HEIFER
INTERNATIONAL
CENTER
OFFICE BUILDING**
LITTLE ROCK, ARKANSAS

PSY PROJECT NUMBER:
431C

CONTENTS:
PHASE 1 TEMPORARY
SEEDING PLAN

SHEET NUMBER:

L201a

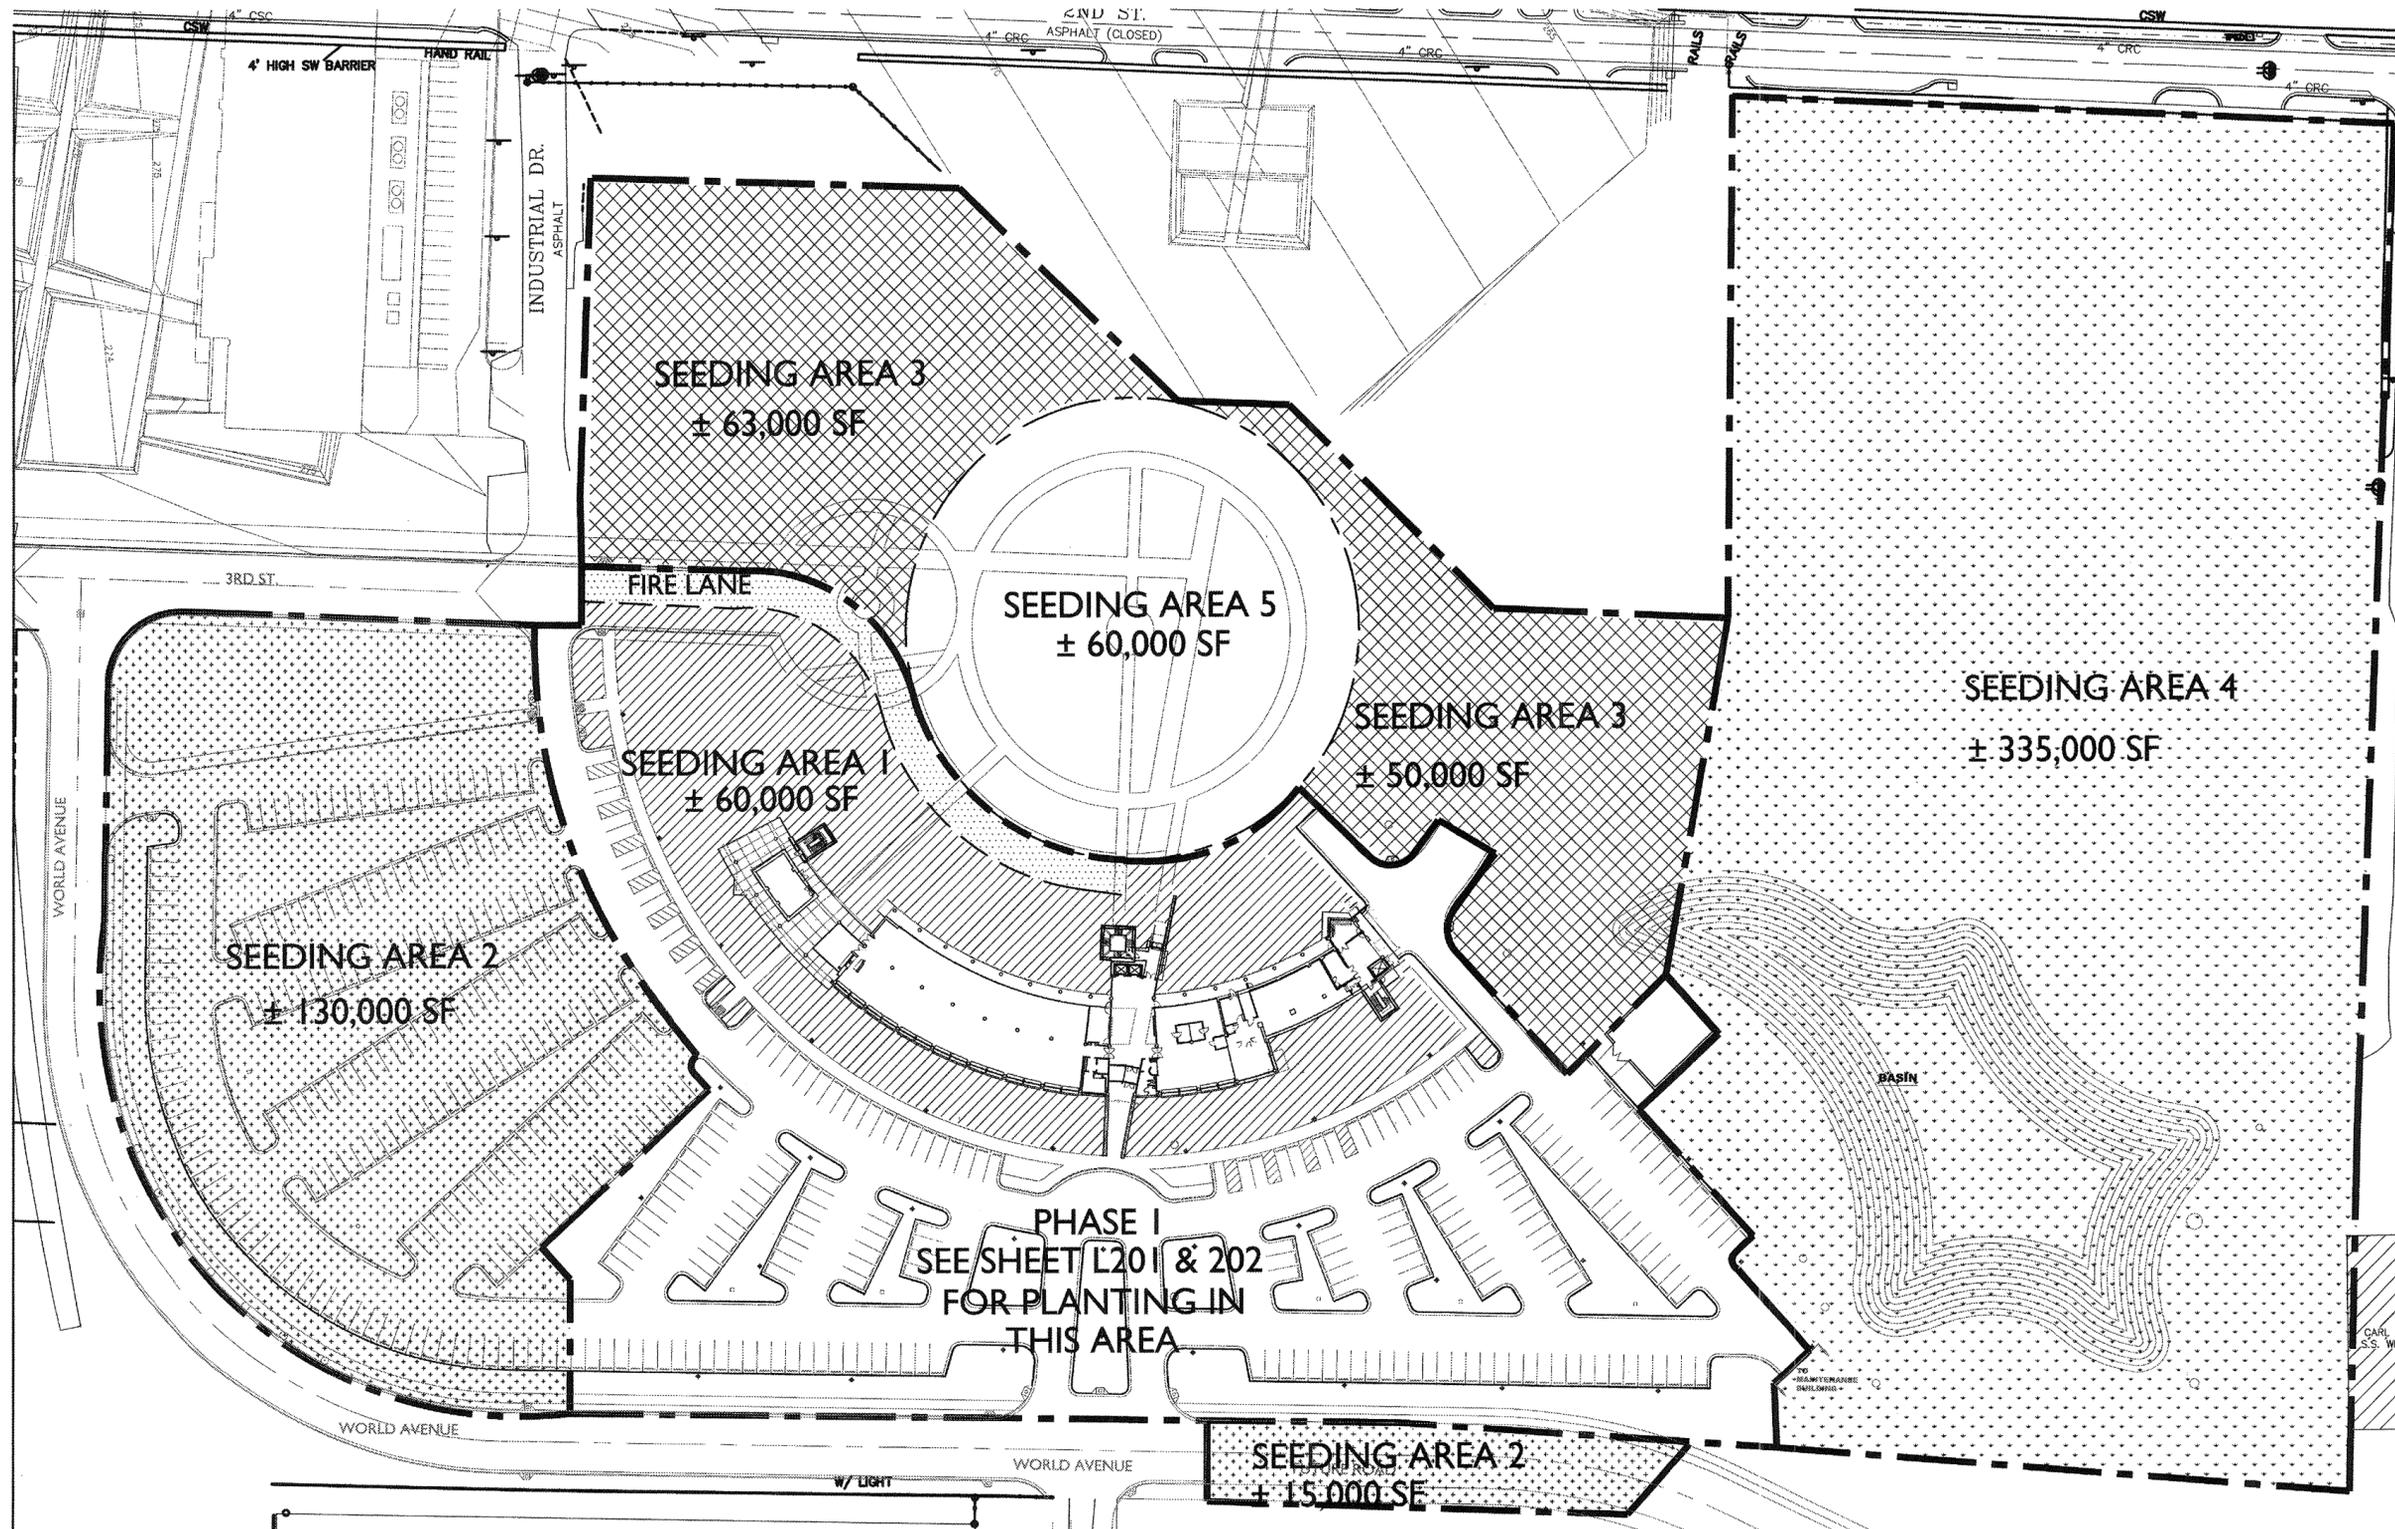

PHASE I TEMPORARY SEEDING PLAN
SCALE: 1"=40'-0"

SEEDING AREA NO.1					Total 60,000 SF
Pure Live Seed					
SYM.	COMMON NAME	SCIENTIFIC NAME	QTY/LBS	SOURCE	
	Chipping Coneflower	<i>Rudbeckia hirta</i>	3		
	Black-eyed Susan	<i>Rudbeckia hirta</i>	4		
	Oblique Pine	<i>Physocarpus intermedia</i>	2		
	Pink Evening Primrose	<i>Oenothera speciosa</i>	5		
	Pitcher Sage	<i>Salvia azurea</i>	3		
	Lanceleaf Coreopsis	<i>Coreopsis lanceolata</i>	10		
	Letterm Pflm.	<i>Monarda citriodora</i>	3		
	Purple Coneflower	<i>Echinacea purpurea</i>	5		NATIVE AMERICAN SEED 800.728.4043
	Little Bluestem	<i>Setochrysum scoparium</i>	5		
	Weeping Love Grass	<i>Eragrostis curvula</i>	5		By Contractor
	Coreopsis Rudata Mix	<i>Coreopsis tinctoria</i>	4		
	Ox-Eyed Daisy	<i>Chrysanthemum leucanthemum</i>	5		
	Purple Prairie Clover	<i>Petalostemon purpureum</i>	8		NATIVE AMERICAN SEED 800.728.4043
	Dense Blazing Star	<i>Liatris spicata</i>	4		
	Sandy Loam Topsoil	Wind Seed Free	350 CY		
Mix seed with hydromulch and hydrosseed entire 60,000 SF					

SEEDING AREA NO.2					Total 150,000 SF
Pure Live Seed					
SYM.	COMMON NAME	SCIENTIFIC NAME	QTY/LBS	SOURCE	
	All Perennial Mix	Item #1808	50		NATIVE AMERICAN SEED
	Weeping Love Grass	<i>Eragrostis curvula</i>	6		By Contractor
	Little Bluestem	<i>Setochrysum scoparium</i>	30		
	Ox-Eyed Daisy	<i>Chrysanthemum leucanthemum</i>	10		
	Black-eyed Susan	<i>Rudbeckia hirta</i>	8		NATIVE AMERICAN SEED 800.728.4043
	Purple Coneflower	<i>Echinacea purpurea</i>	10		
	Indian Blanket	<i>Gaillardia pucheltha</i>	10		
	Indian Pinkshrub	<i>Castilleja indivisa</i>	5 Oz.		
Mix seed with hydromulch and hydrosseed entire 150,000 SF					

SEEDING AREA NO.3					Total 115,000 SF
Pure Live Seed					
SYM.	COMMON NAME	SCIENTIFIC NAME	QTY/LBS	SOURCE	
	All Perennial Mix	Item #1808	35		
	Weeping Love Grass	<i>Eragrostis curvula</i>	4		By Contractor
	Little Bluestem	<i>Setochrysum scoparium</i>	20		
	Ox-Eyed Daisy	<i>Chrysanthemum leucanthemum</i>	7		NATIVE AMERICAN SEED 800.728.4043
	Black-eyed Susan	<i>Rudbeckia hirta</i>	5		
	Purple Coneflower	<i>Echinacea purpurea</i>	7		
	Indian Blanket	<i>Gaillardia pucheltha</i>	7		
Mix seed with hydromulch and hydrosseed entire 115,000 SF					

SEEDING AREA NO.4					Total 335,000 SF
Pure Live Seed					
SYM.	COMMON NAME	SCIENTIFIC NAME	QTY/LBS	SOURCE	
	Weeping Love Grass	<i>Eragrostis curvula</i>	25		By Contractor
Mix seed with hydromulch and hydrosseed entire 335,000 SF					

SEEDING AREA NO.5					Total 60,000 SF
Pure Live Seed					
SYM.	COMMON NAME	SCIENTIFIC NAME	QTY/LBS	SOURCE	
	Purple Prairie Clover	<i>Dalea purpurea var. purpurea</i>	15		By Contractor
	Sandy Loam Topsoil	Wind Seed Free	350 CY		By Contractor
Area to be graded with approximate 2% slope (Field Verif) Mix seed with hydromulch and hydrosseed entire 60,000 SF					

