



ARKANSAS STATE LAW REQUIRES THAT THE EXCAVATOR IS TO LOCATE ALL EXISTING UTILITIES IN ACCORDANCE WITH THE ARKANSAS UNDERGROUND FACILITIES DAMAGE PREVENTION ACT. THIS LAW REQUIRES THAT THE EXCAVATOR MAKE A TELEPHONE CALL TO THE ARKANSAS ONE CALL SYSTEM AT 1-800-482-8998 AT LEAST TWO WORKING DAYS PRIOR TO EXCAVATION TO INSURE THAT ANY EXISTING UTILITIES CAN BE LOCATED.

SYMBOL KEY

- ☒ 1" WATER METER W/30gpm @75psi REQUIRED.
- ▶ 1" WILKINS #975XL RP-TYPE BACKFLOW PREVENTER
- ⊙ RAINBIRD XCZ-100COM 1" DRIP ZONE VALVE ASSY. W/ DIG 15215 MICROPOWER ACTUATOR
- ⊙ RAINBIRD 100PEB 1" ZONE VALVE W/FLO CONTROL W/ DIG 15215 MICROPOWER ACTUATOR
- ⊙ DIG LEIT-X28 (28) STATION "LIGHT POWERED" CONTROLLER W/ MOUNTING COLUMN KIT & PROGRAMMING KEY
- ⊙ HUNTER MINICLIK - AUTO RAIN SHUTOFF SENSOR W/ DIG 8821-4 SWITCH TYPE SENSOR ADAPTER
- ⊙ RAINBIRD 3RC QUICK COUPLING VALVE (PROVIDE 2 KEYS)

- ⊙ HUNTER INST-04 POP-UP TURF SPRAY W/10A NOZZLE
- ⊙ HUNTER INST-04 POP-UP TURF SPRAY W/12A NOZZLE
- ⊙ HUNTER INST-04 POP-UP TURF SPRAY W/15A NOZZLE
- ⊙ HUNTER INST-04 POP-UP TURF SPRAY W/17A NOZZLE
- ⊙ HUNTER INST-04 POP-UP TURF SPRAY W/SS-530 NOZZLE
- ⊙ HUNTER INST-04 POP-UP TURF SPRAY W/RC-515 NOZZLE
- ⊙ HUNTER INST-04 POP-UP TURF SPRAY W/LC-515 NOZZLE

- HD POLYETHYLENE MAINLINE PIPING
- HD POLYETHYLENE LATERAL PIPING
- - - POLYETHYLENE DRIP TUBING (NETAFIM TLDL-6-16)
- - - SLEEVING (2" = HDPE / 3-4" = SCH40 PVC)

**POLK
STANLEY
YEARY
ARCHITECTS, LTD**

700 SOUTH SCHILLER
LITTLE ROCK, AR 72201
501 378-0878
FAX 372-7629

21 W. MOUNTAIN, SUITE
FAYETTEVILLE, AR 72701
479-444-0473

CONSULTANTS:
OWNER'S PROJECT ADVISOR:
MOSES TUCKER REAL ESTATE, I
CIVIL ENGINEER:
McCLELLAND CONSULTING
ENGINEERS INC.

LANDSCAPE ARCHITECT:
LARSON BURNS SMITH

STRUCTURAL ENGINEER:
CROMWELL ENGINEERS INC.

MECH., ELEC., PLUMB. ENGINE
CROMWELL ENGINEERS INC.

SUSTAINABLE CONSULTANT:
BNIM / ELEMENTS

GLOBAL VILLAGE CONSULTANT/
CAMBRIDGE SEVEN ASSOCIATE

INTERIOR DESIGNER:
POLK STANLEY YEARY

GENERAL CONTRACTOR:
CDI CONTRACTORS, INC.

GENERAL NOTES:

NOTES:

ISSUE DATE:
CORE/SHELL
PACKAGE #5
DECEMBER 15, 2003

REVISIONS:


#	DATE	DESCRIPTION

**HEIFER
INTERNATIONAL
CENTER
OFFICE BUILDING**
LITTLE ROCK, ARKANSAS

PSY PROJECT NUMBER:
431C

CONTENTS:
SITE IRRIGATION
PLAN EAST

SHEET NUMBER:
L301

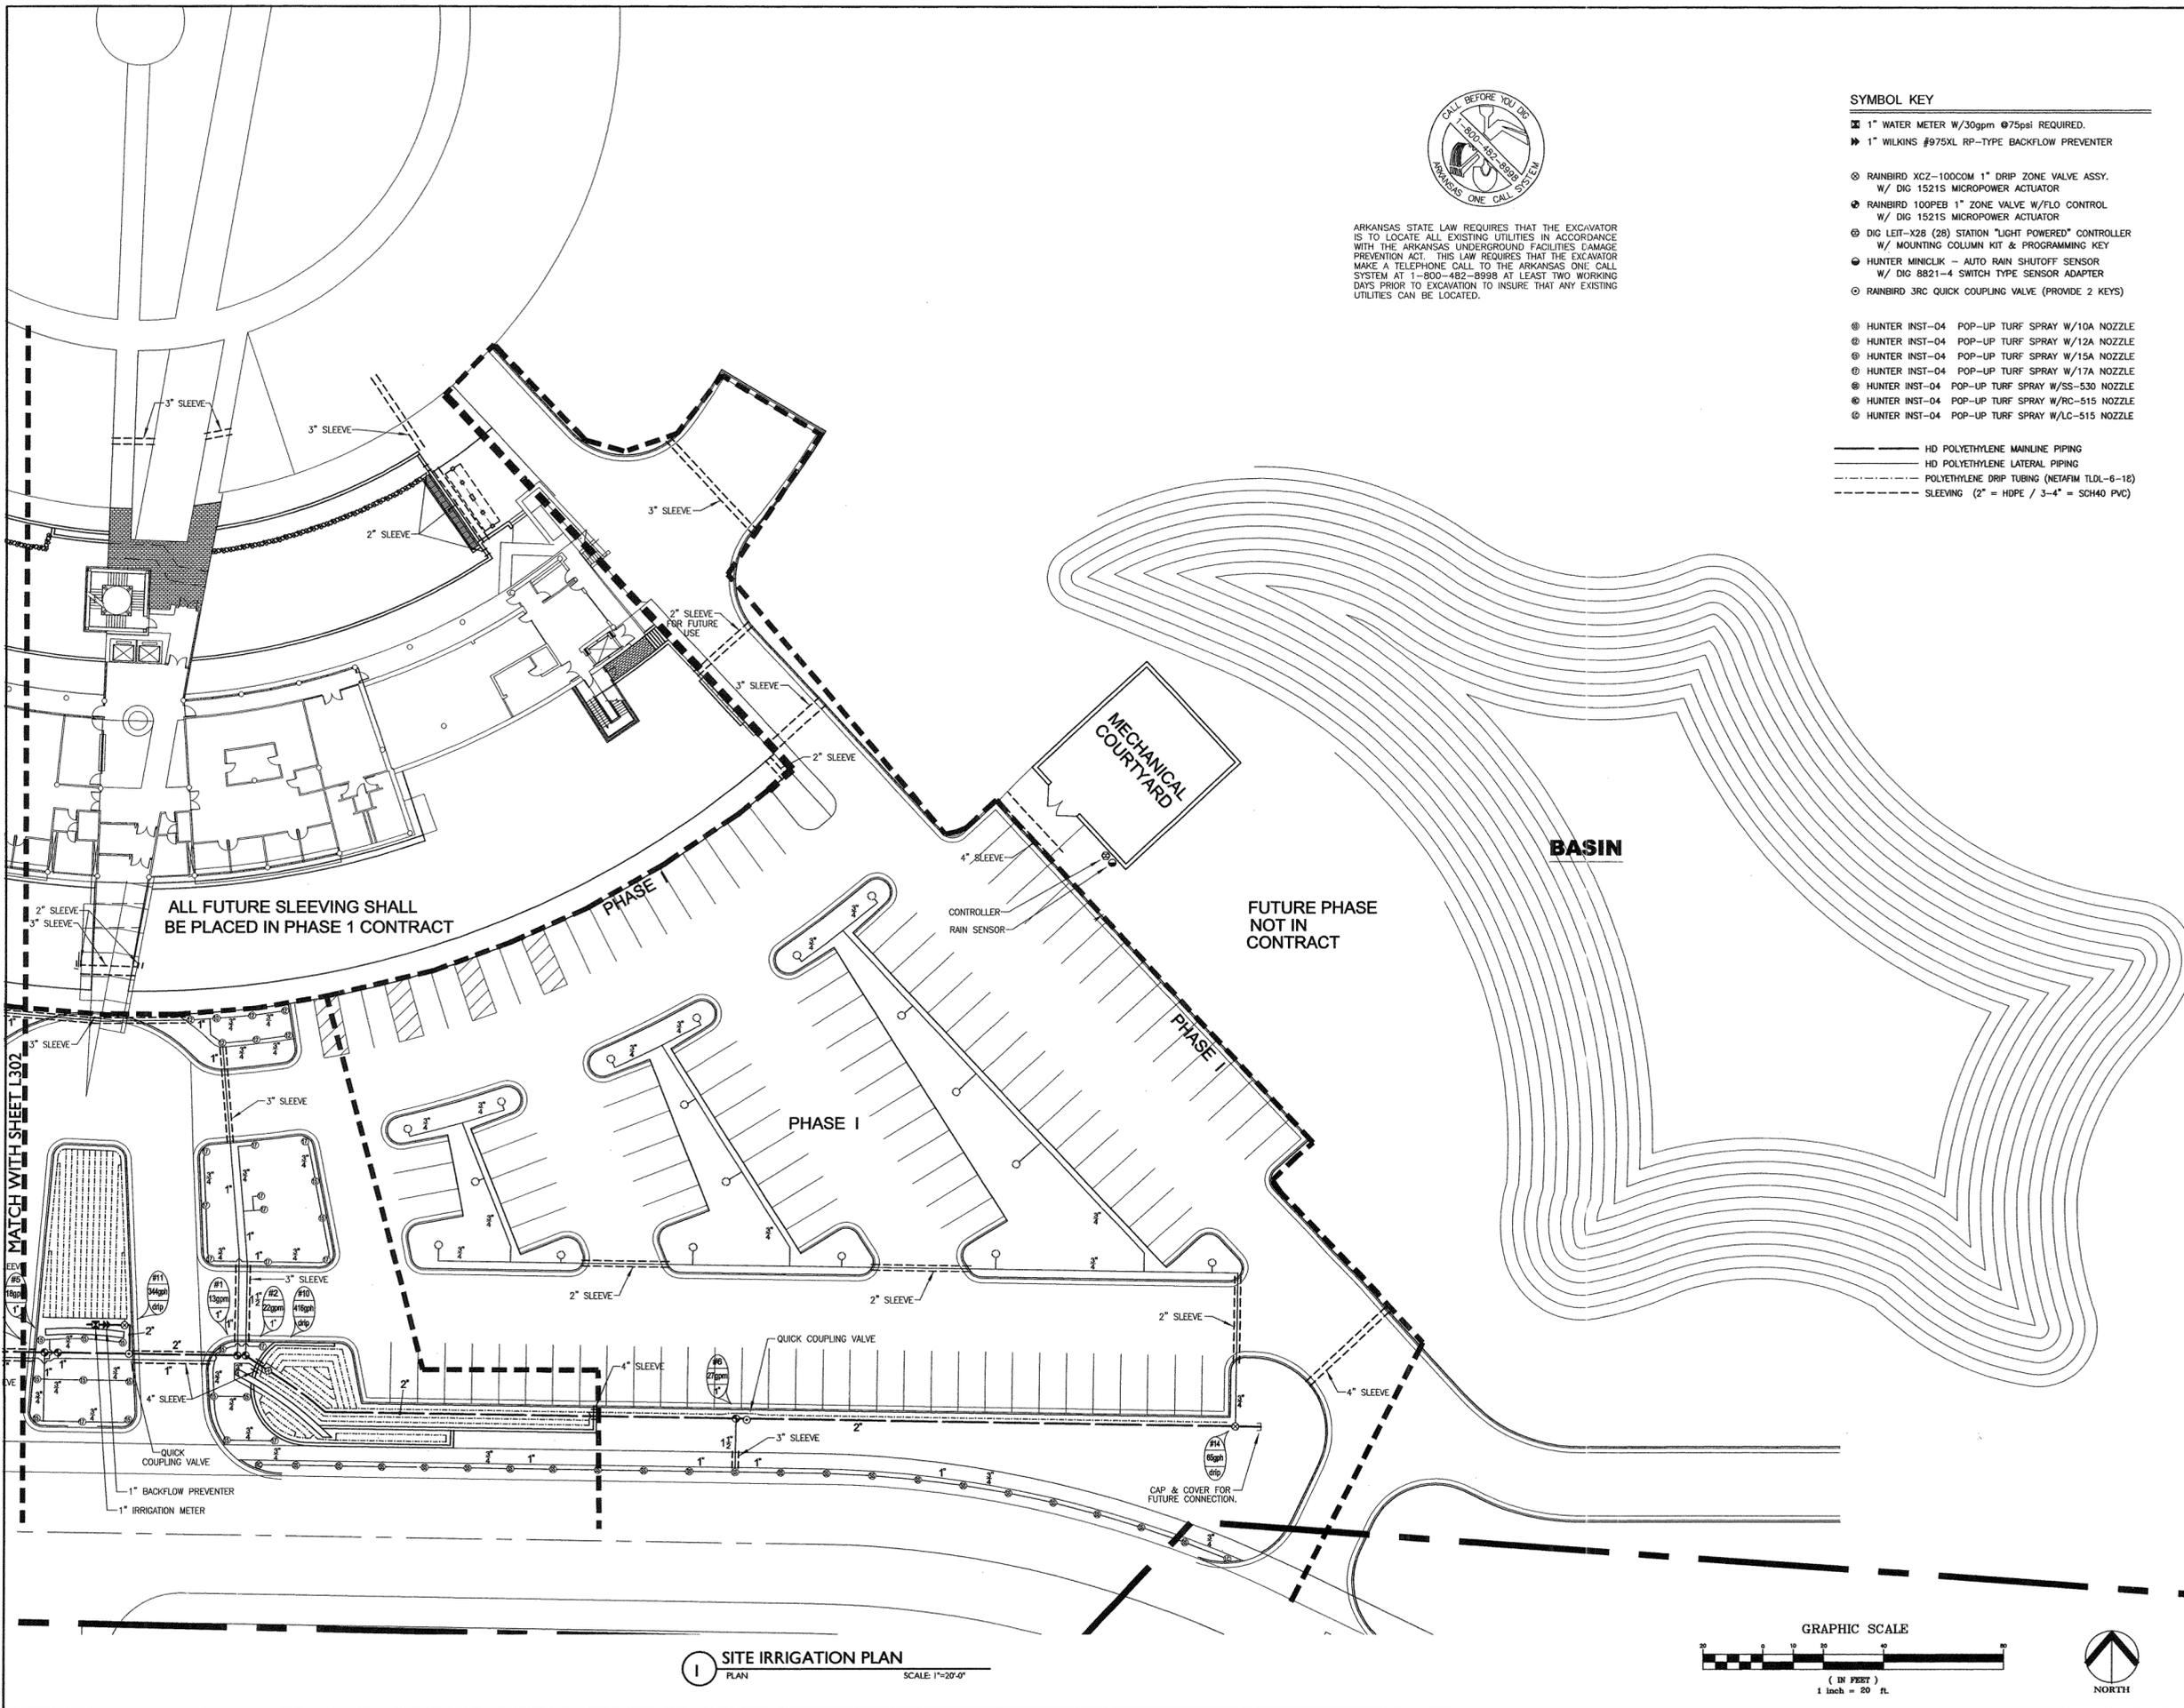

1 SITE IRRIGATION PLAN
PLAN SCALE: 1"=20'-0"

