



ARKANSAS STATE LAW REQUIRES THAT THE EXCAVATOR IS TO LOCATE ALL EXISTING UTILITIES IN ACCORDANCE WITH THE ARKANSAS UNDERGROUND FACILITIES DAMAGE PREVENTION ACT. THIS LAW REQUIRES THAT THE EXCAVATOR MAKE A TELEPHONE CALL TO THE ARKANSAS ONE CALL SYSTEM AT 1-800-482-8998 AT LEAST TWO WORKING DAYS PRIOR TO EXCAVATION TO INSURE THAT ANY EXISTING UTILITIES CAN BE LOCATED.

POLK STANLEY YEARY ARCHITECTS, LTI

700 SOUTH SCHILLER
LITTLE ROCK, AR 72201
501 378-0878
FAX 372-7629

21 W. MOUNTAIN, SUITE
FAYETTEVILLE, AR 72701
479-444-0473

CONSULTANTS:
OWNER'S PROJECT ADVISOR:
MOSES TUCKER REAL ESTATE,

CIVIL ENGINEER:
McCLELLAND CONSULTING
ENGINEERS INC.

LANDSCAPE ARCHITECT:
LARSON BURNS SMITH

STRUCTURAL ENGINEER:
CROMWELL ENGINEERS INC.

MECH., ELEC., PLUMB. ENGINEER:
CROMWELL ENGINEERS INC.

SUSTAINABLE CONSULTANT:
BNIM / ELEMENTS

GLOBAL VILLAGE CONSULTANT
CAMBRIDGE SEVEN ASSOCIATE

INTERIOR DESIGNER:
POLK STANLEY YEARY

GENERAL CONTRACTOR:
CDI CONTRACTORS, INC.

GENERAL NOTES:

NOTES:

ISSUE DATE:
CORE/SHELL
PACKAGE #5
DECEMBER 15, 2003

REVISIONS:


#	DATE	DESCRIPTION

HEIFER INTERNATIONAL/ CENTER OFFICE BUILDING
LITTLE ROCK, ARKANSAS

PSY PROJECT NUMBER:
431C

CONTENTS:
SITE IRRIGATION
PLAN WEST

SHEET NUMBER:
L302

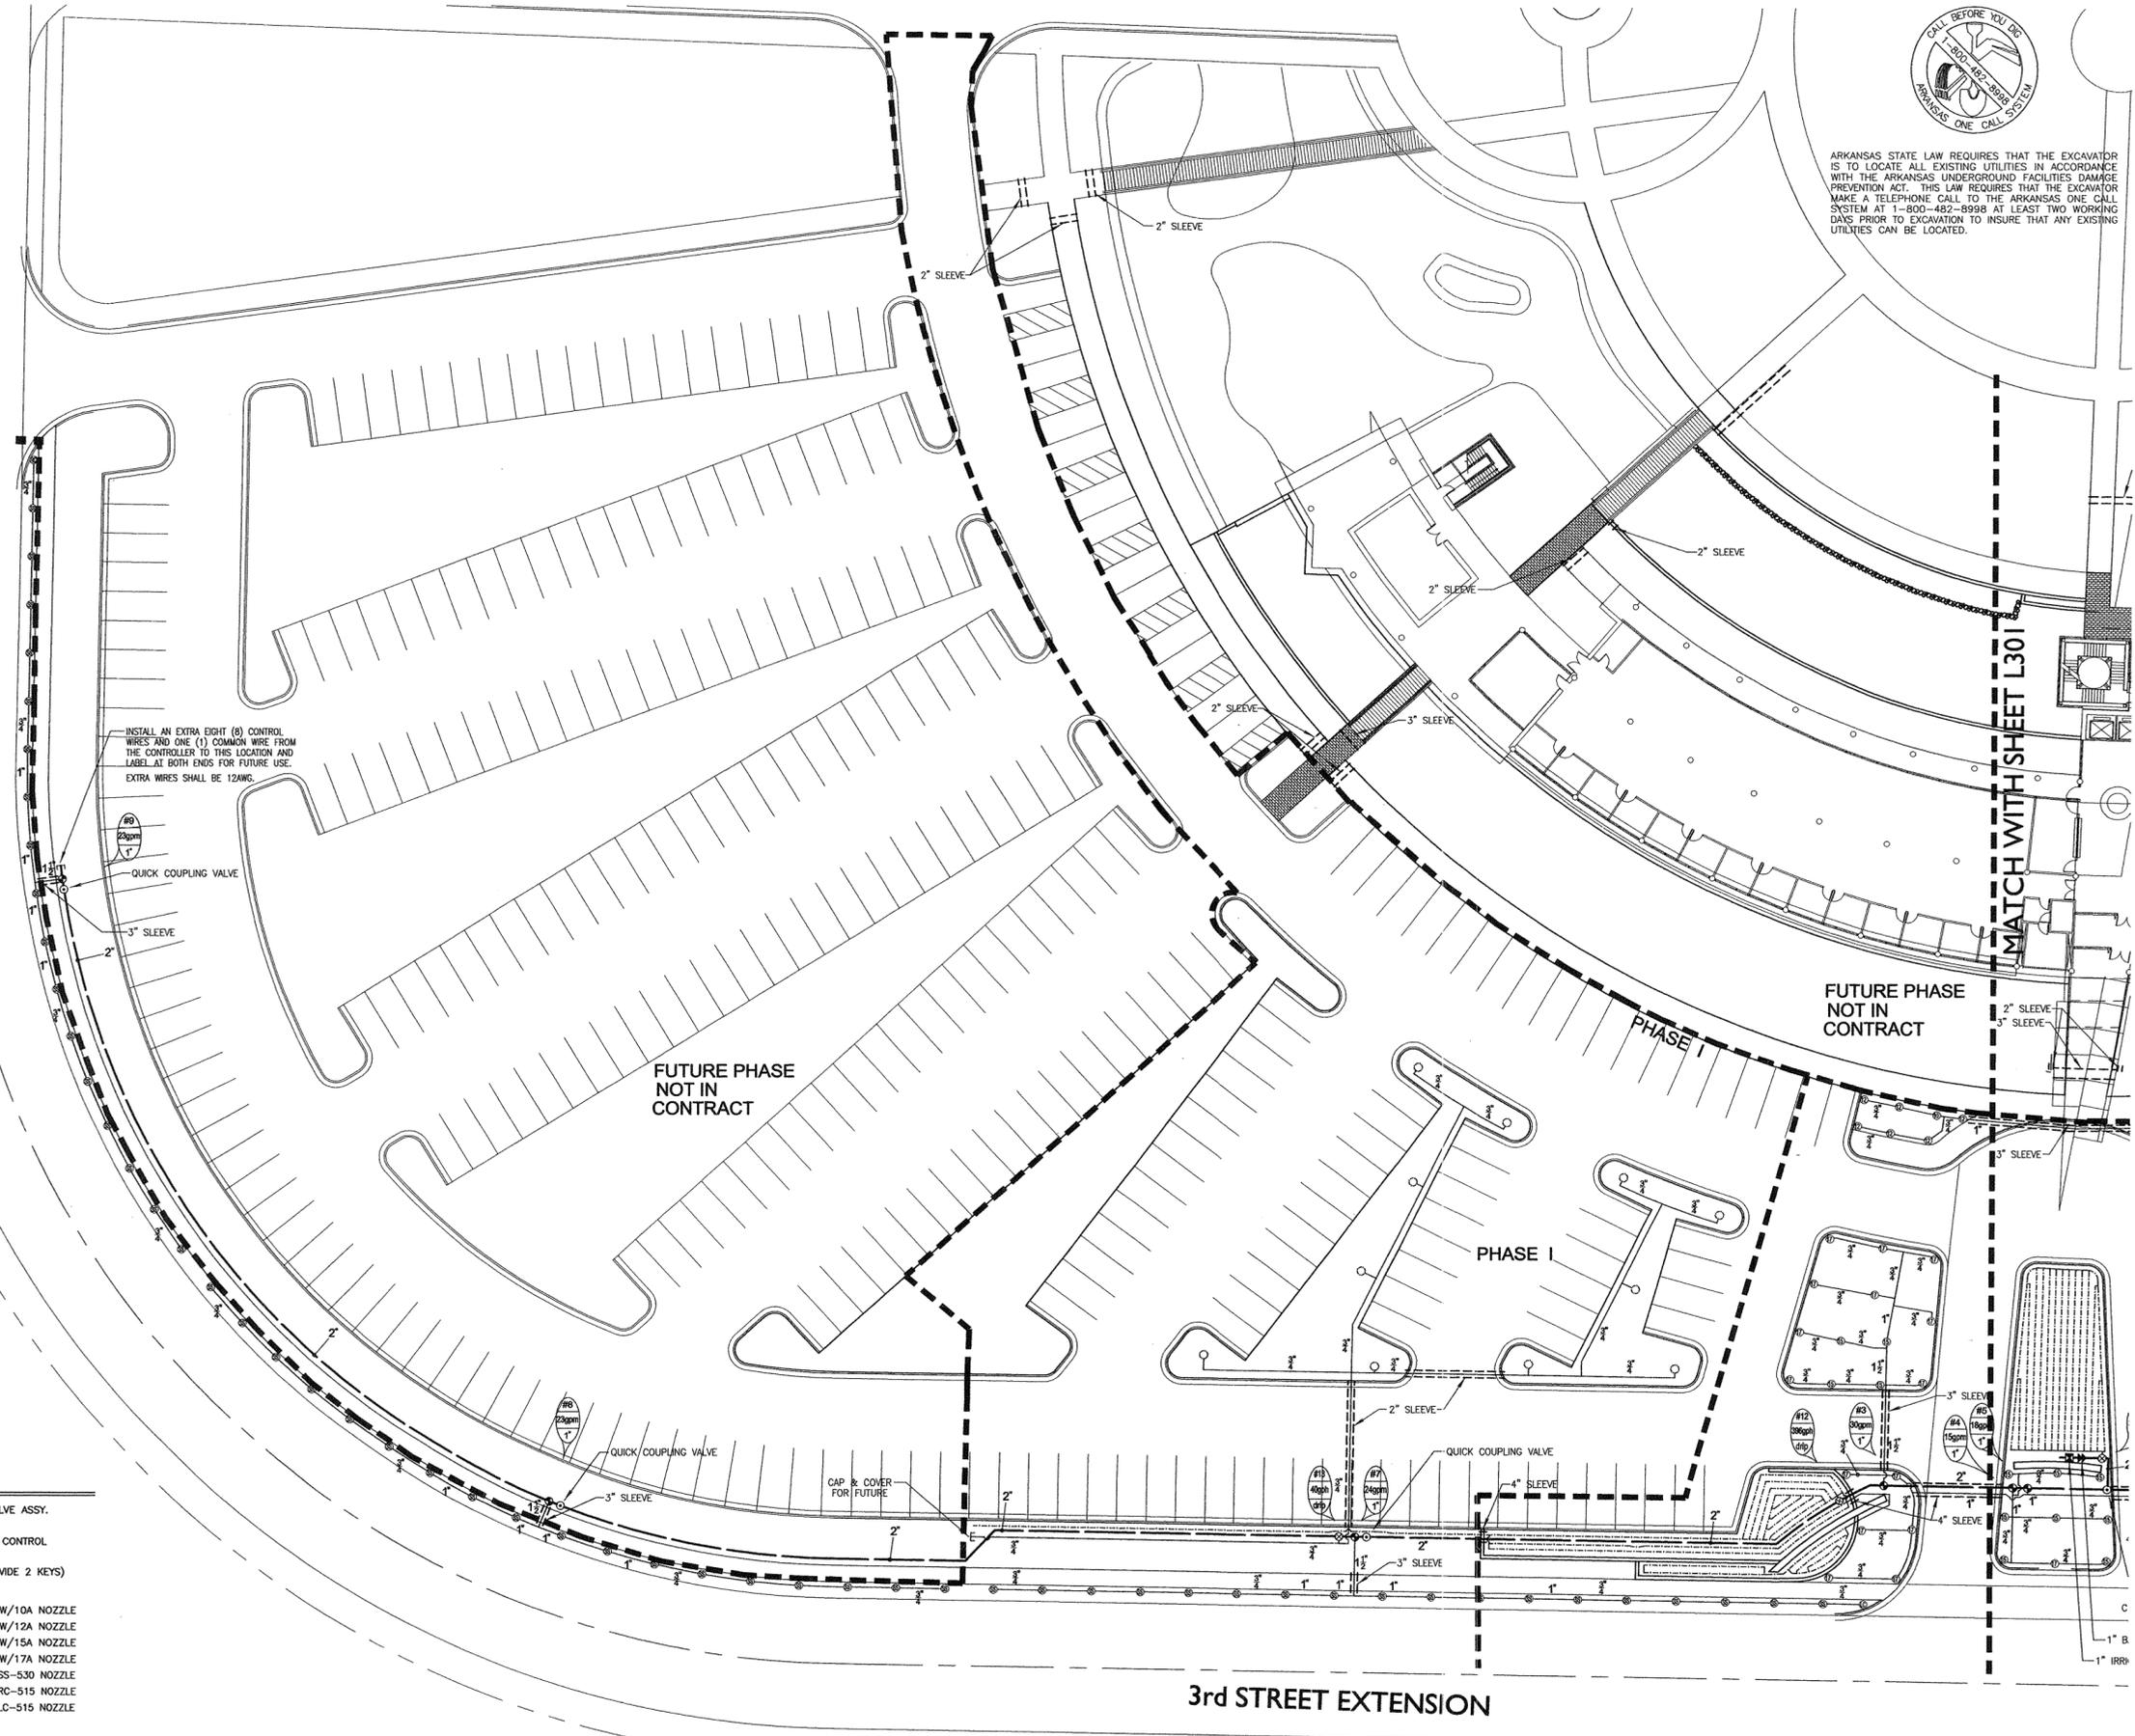

- SYMBOL KEY**
- ⊙ RAINBIRD XCZ-100COM 1" DRIP ZONE VALVE ASSY. W/ DIG 1521S MICROPOWER ACTUATOR
 - ⊙ RAINBIRD 100PEB 1" ZONE VALVE W/FLO CONTROL W/ DIG 1521S MICROPOWER ACTUATOR
 - ⊙ RAINBIRD 3RC QUICK COUPLING VALVE (PROVIDE 2 KEYS)
 - ⊙ HUNTER INST-04 POP-UP TURF SPRAY W/10A NOZZLE
 - ⊙ HUNTER INST-04 POP-UP TURF SPRAY W/12A NOZZLE
 - ⊙ HUNTER INST-04 POP-UP TURF SPRAY W/15A NOZZLE
 - ⊙ HUNTER INST-04 POP-UP TURF SPRAY W/17A NOZZLE
 - ⊙ HUNTER INST-04 POP-UP TURF SPRAY W/SS-530 NOZZLE
 - ⊙ HUNTER INST-04 POP-UP TURF SPRAY W/RC-515 NOZZLE
 - ⊙ HUNTER INST-04 POP-UP TURF SPRAY W/LC-515 NOZZLE

- HD POLYETHYLENE MAINLINE PIPING
- HD POLYETHYLENE LATERAL PIPING
- - - POLYETHYLENE DRIP TUBING (NETAFIM TDL-6-18)
- - - SLEEVING (2" = HDPE / 3-4" = SCH40 PVC)

1 SITE IRRIGATION PLAN WEST
PLAN SCALE: 1" = 20' 0"

