



CONSULTANTS:

CIVIL ENGINEER:
MCLELLAND ENGINEERS

LANDSCAPE ARCHITECT:
LARSON BURNS SMITH

STRUCTURAL ENGINEER:
CROMWELL ENGINEERS INC.

MECH., ELEC., PLUMB. ENGINEER:
CROMWELL ENGINEERS INC.

GLOBAL VILLAGE CONSULTANT
CAMBRIDGE SEVEN ASSOCIATES

INTERIOR DESIGNER:
POLK STANLEY ROWLAND
CURZON PORTER ARCHITECTS

GENERAL CONTRACTOR:
CDI CONTRACTORS, INC.

NOTES:

ISSUE DATE:
17 SEPTEMBER 07

REVISIONS:

#	DATE	DESCRIPTION

**MURPHY KELLER
EDUCATION CENTER**

**HEIFER
INTERNATIONAL
CENTER**

LITTLE ROCK, ARKANSAS

PSRCP JOB NUMBER:


431E

CONTENTS:


STEEL CONNECTION
DETAILS

SHEET NUMBER:

A413

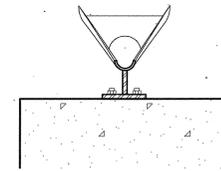

B. ELEVATION

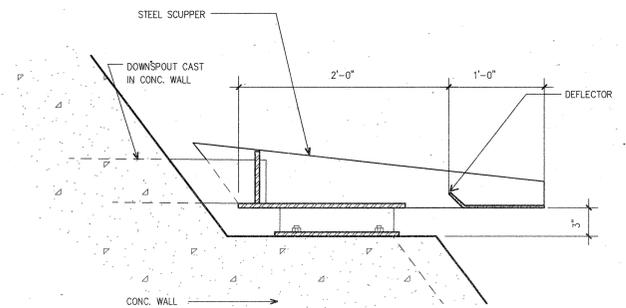


A. SECTION

SOUTH SCUPPER SECTION

SCALE: 1 1/2"=1'-0"


20

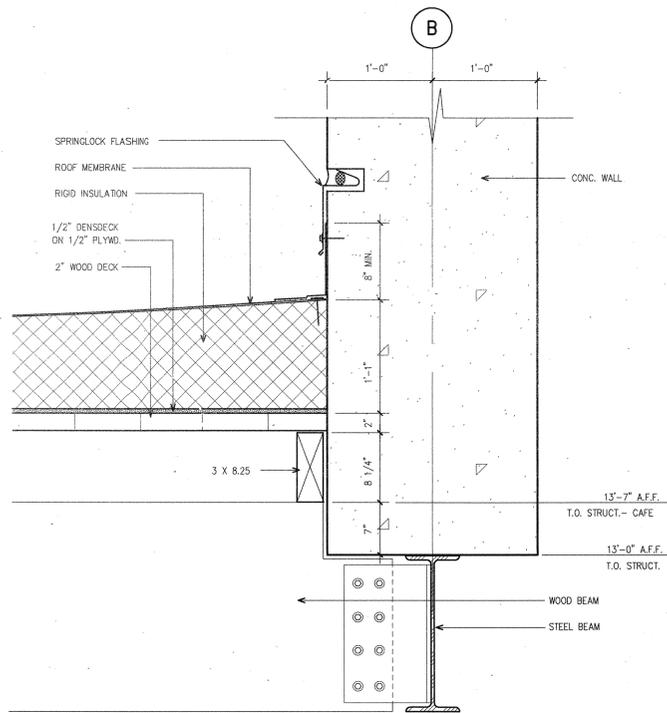

BEAM CONNECTION @ CAFE

SCALE: 1 1/2"=1'-0"


13

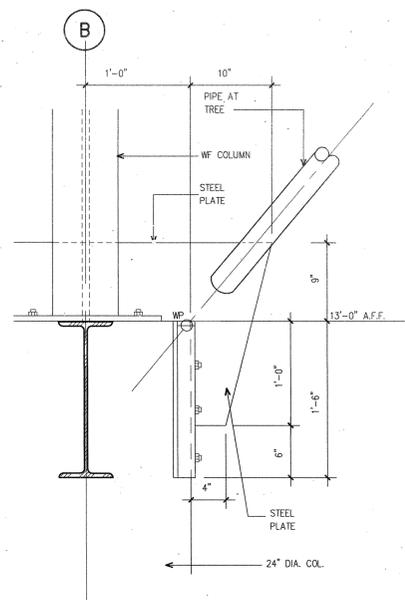

TREE BASE AT COL. B-3

SCALE: 1 1/2"=1'-0"


12

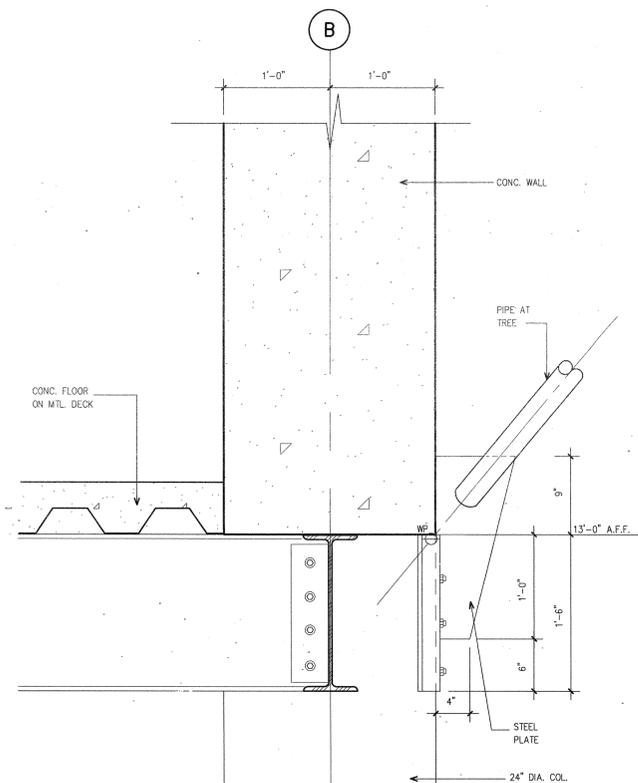

TREE BASE AT COL. B-8

SCALE: 1 1/2"=1'-0"

11

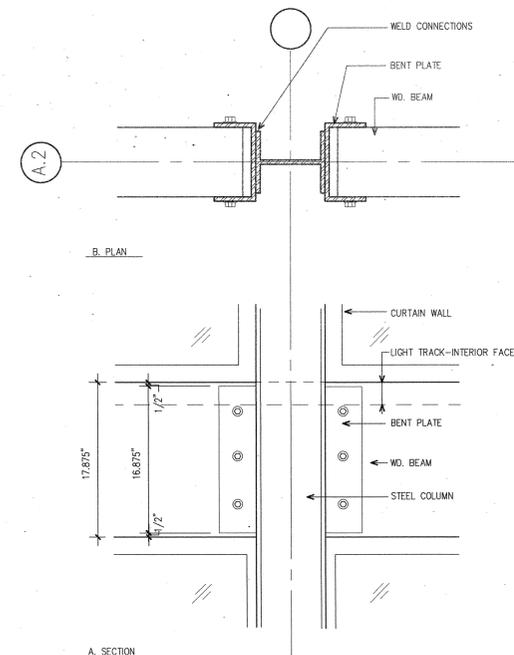

COLUMN/ WOOD BEAM DETAIL

SCALE: 1 1/2"=1'-0"

10