



CONSULTANTS:

CIVIL ENGINEER:
MCCELLEND ENGINEERS

LANDSCAPE ARCHITECT:
LARSON BURNS SMITH

STRUCTURAL ENGINEER:
CROMWELL ENGINEERS INC.

MECH., ELEC., PLUMB. ENGINEER:
CROMWELL ENGINEERS INC.

GLOBAL VILLAGE CONSULTANT
CAMBRIDGE SEVEN ASSOCIATES

INTERIOR DESIGNER:
POLK STANLEY ROWLAND
CURZON PORTER ARCHITECTS

GENERAL CONTRACTOR:
CDI CONTRACTORS, INC.

NOTES:

ISSUE DATE:
17 SEPTEMBER 07

REVISIONS:

#	DATE:	DESCRIPTION:

**MURPHY KELLER
EDUCATION CENTER**

**HEIFER
INTERNATIONAL
CENTER**

LITTLE ROCK, ARKANSAS

PSRCP JOB NUMBER:


431E

CONTENTS:


MISCELLANEOUS
DETAILS

SHEET NUMBER:


A415

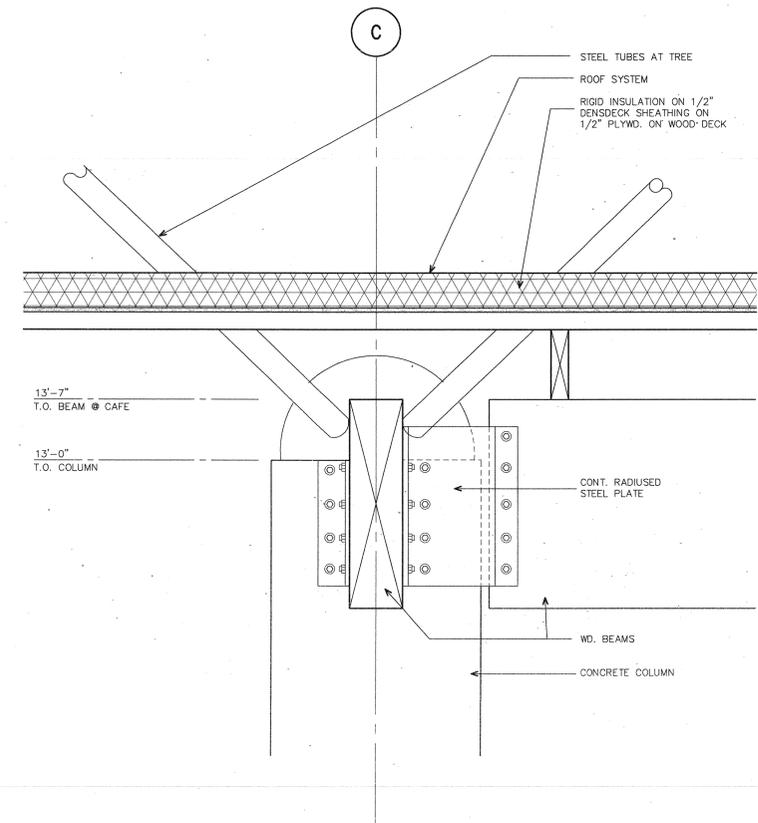


ELEVATION- COLUMN CAP @ GL-C
SCALE: 1 1/2"=1'-0" 20

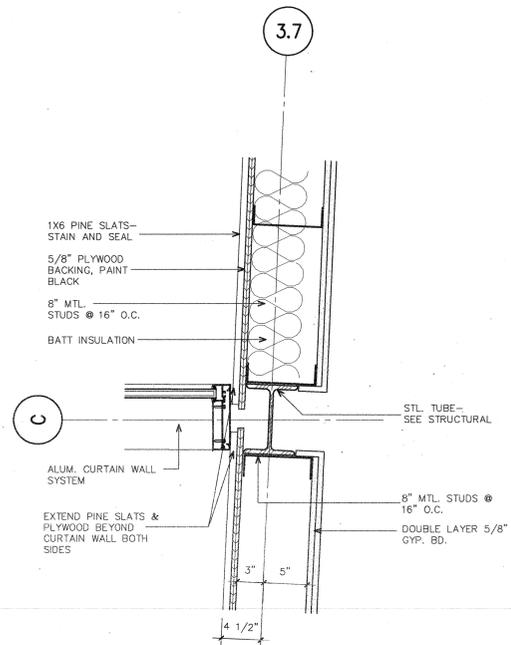


COLUMN DETAIL
SCALE: 1 1/2"=1'-0" 21

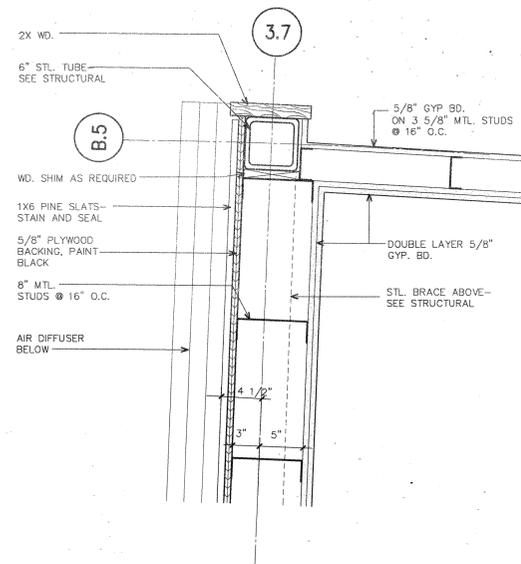

COLUMN DETAIL
SCALE: 1 1/2"=1'-0" 11

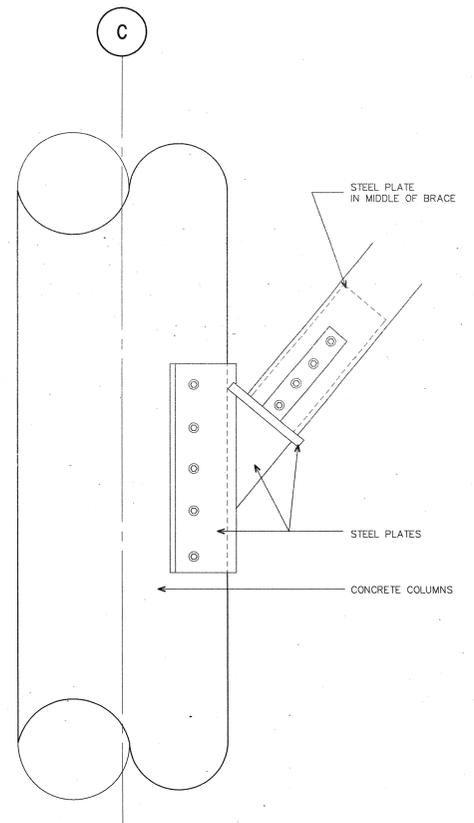

COLUMN DETAIL @ GL-C
SCALE: 1 1/2"=1'-0" 10

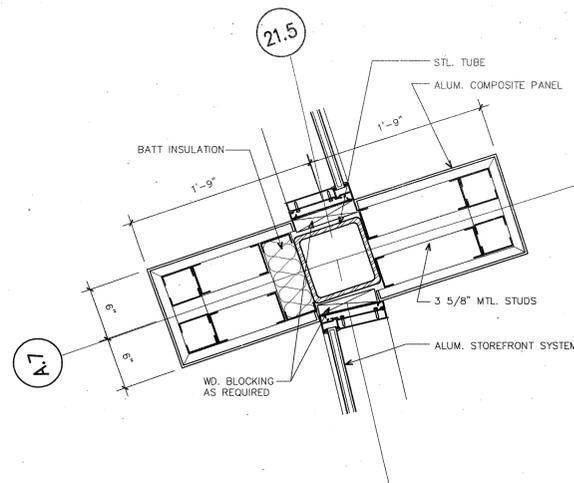

COLUMN DETAIL
SCALE: 1 1/2"=1'-0" 12