

LEGEND

- 1 HOUR FIRE RATED PARTITION
- ▨ CEILING AREAS NOT INCLUDED
- ▨ METAL DECK
- ▨ CYP. BD CEILING
- ▨ WOOD DECK
- LIGHT FIXTURES
SEE ELECTRICAL DRAWINGS
- MECHANICAL DIFFUSERS & GRILLS
SEE MECHANICAL DRAWINGS
- SW SOUND WALL
- 8'-8" CEILING ELEVATION
ABOVE FINISHED FLOOR
- ⊙ EXIT SIGN
- ⊙ SMOKE DETECTOR
- ⊙ HEAT DETECTOR
- ⊙ INTERCOM/PAGING
SPEAKER
- ⊙ MOTION DETECTOR
- ⊙ OVERHEAD PROJECTOR
- ▨ ABOVE CEILING MOUNTED
MECHANICAL EQUIPMENT

**POLK
STANLEY
ROWLAND
CURZON
PORTER**
ARCHITECTS, LTD.

700 SOUTH SCHILLER
LITTLE ROCK, AR 72201
501.378.0878 office
501.372.7629 fax

509 W. SPRING STREET, SUITE 150
FAYETTEVILLE, AR 72701
479.444.0473 office
473.251.7216 fax

www.polkstanley.com



- CONSULTANTS:**
- CIVIL ENGINEER: MCLELLAND ENGINEERS
 - LANDSCAPE ARCHITECT: LARSON BURNS SMITH
 - STRUCTURAL ENGINEER: CROMWELL ENGINEERS INC.
 - MECH., ELEC., PLUMB. ENGINEER: CROMWELL ENGINEERS INC.
 - GLOBAL VILLAGE CONSULTANT CAMBRIDGE SEVEN ASSOCIATES
 - INTERIOR DESIGNER: POLK STANLEY ROWLAND CURZON PORTER ARCHITECTS
 - GENERAL CONTRACTOR: CDI CONTRACTORS, INC.

- NOTES:**
1. ALL CONDUIT SHALL BE ON TOP OF ROOF DECK/
ROUTE INSULATION
 2. ALL WIRING EXPOSED TO VIEW SHALL BE RUN
INSIDE CONDUIT.

ISSUE DATE:
17 SEPTEMBER 07

REVISIONS:

#	DATE	DESCRIPTION
1	28 SEP 07	ADDENDUM 01
2	07 MAY 08	ASB NO. 13
3		


**MURPHY KELLER
EDUCATION CENTER**

**HEIFER
INTERNATIONAL
CENTER**
LITTLE ROCK, ARKANSAS

PSRCP JOB NUMBER:
431E

CONTENTS:
HIGH CEILING PLAN

SHEET NUMBER:
A601a

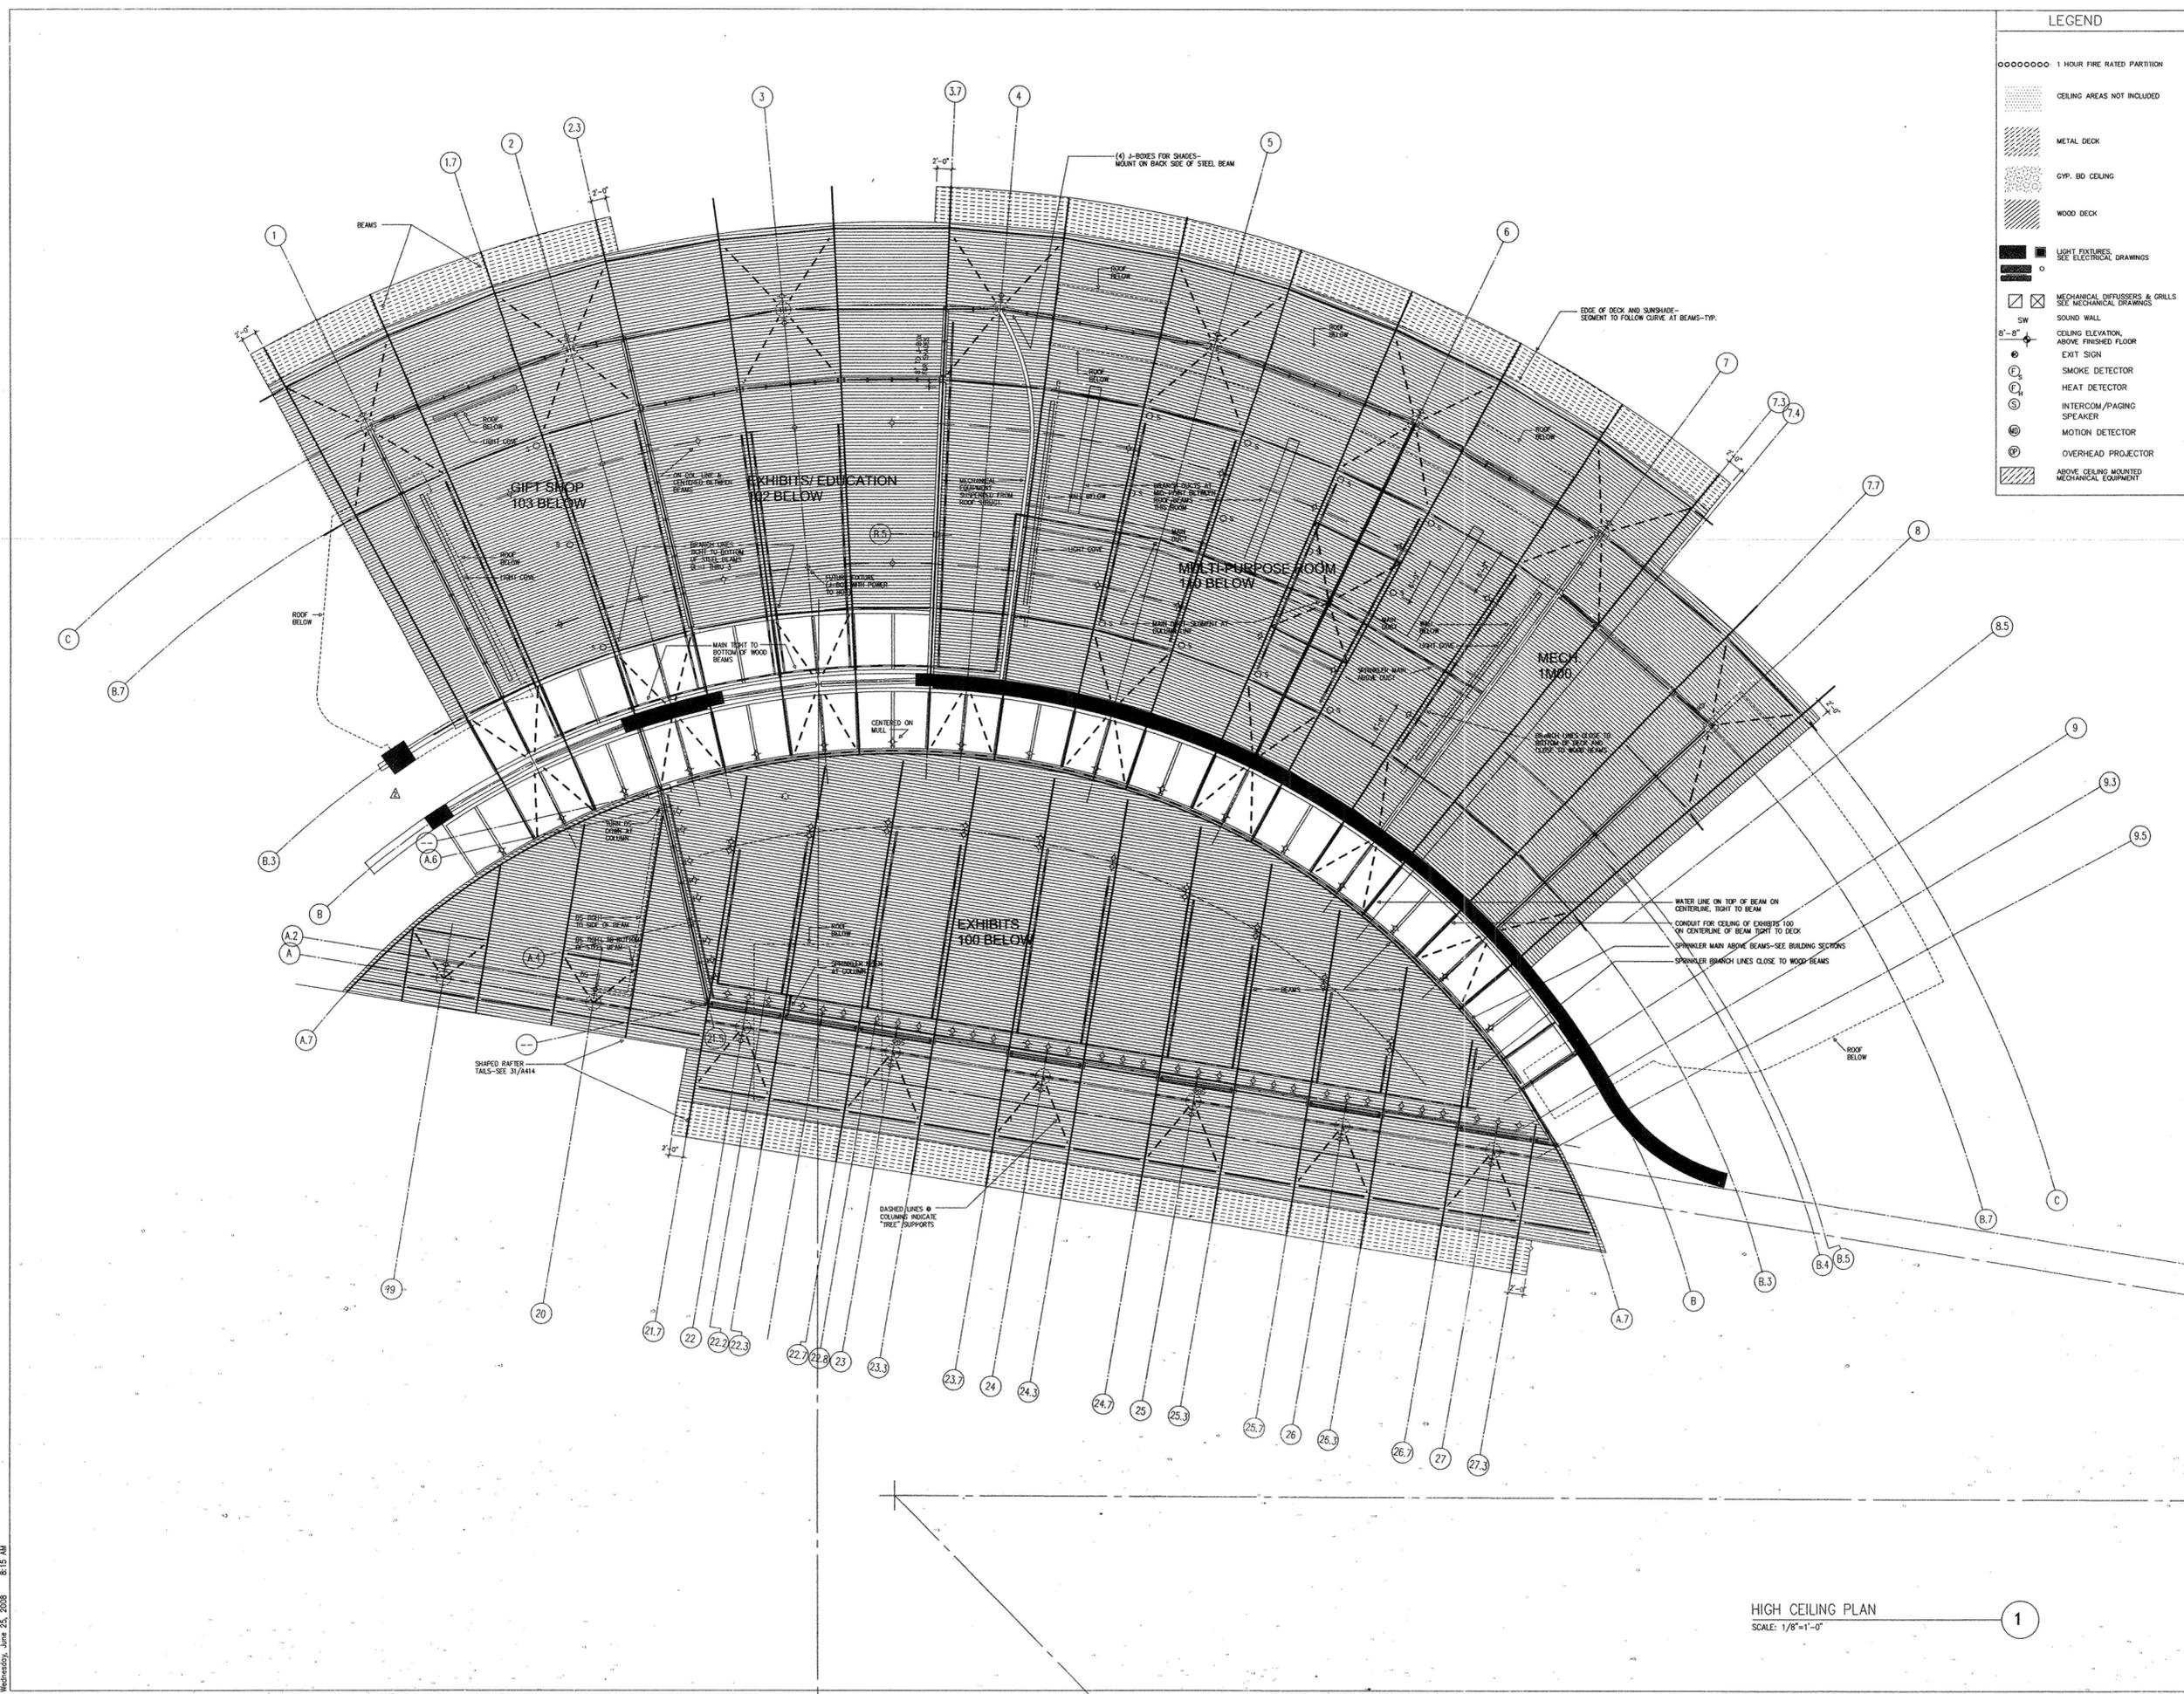

HIGH CEILING PLAN
SCALE: 1/8"=1'-0" 1