

**CONSULTANTS:**

CIVIL ENGINEER:  
MCLELLAND CONSULTING  
ENGINEERS INC.

LANDSCAPE ARCHITECT:  
LARSON BURNS AND SMITH, INC.

STRUCTURAL ENGINEER:  
CROMWELL ENGINEERS INC.

MECH., ELEC., PLUMB. ENGINEER:  
CROMWELL ENGINEERS INC.

GLOBAL VILLAGE CONSULTANT:  
CAMBRIDGE SEVEN ASSOCIATES

INTERIOR DESIGNER:  
POLK STANLEY ROWLAND  
CURZON PORTER ARCHITECTS

GENERAL CONTRACTOR:  
CDI CONTRACTORS, INC.

**NOTES:**

- \_\_\_\_\_
- \_\_\_\_\_
ISSUE DATE:  
17 SEPTEMBER 2007

**REVISIONS:**

#	DATE	DESCRIPTION

**MURPHY KELLER  
EDUCATION CENTER**



**HEIFER  
INTERNATIONAL  
CENTER**

LITTLE ROCK, ARKANSAS


PSRCP JOB NUMBER:  
431E

CONTENTS:  
NORTH WETLAND SITE  
AND LAYOUT PLAN

SHEET NUMBER:  
**L102**

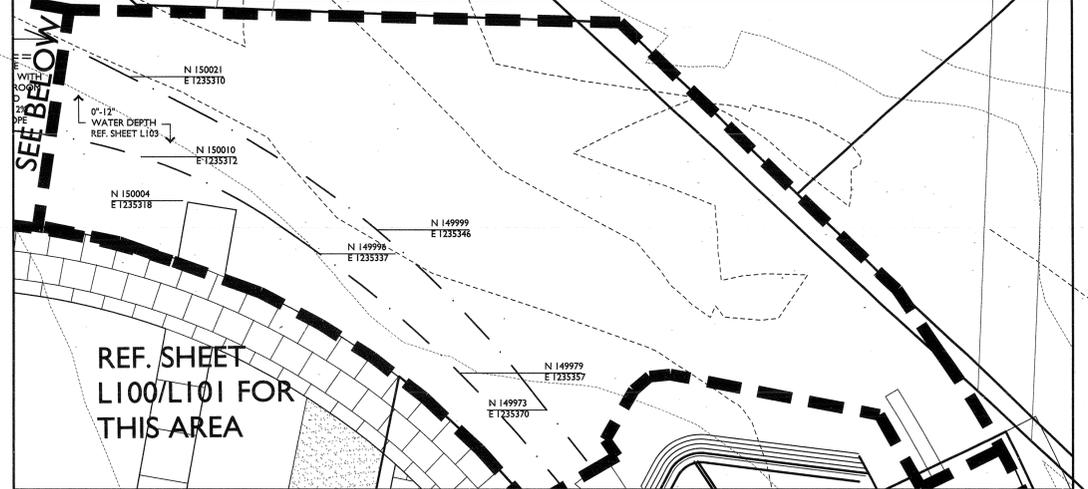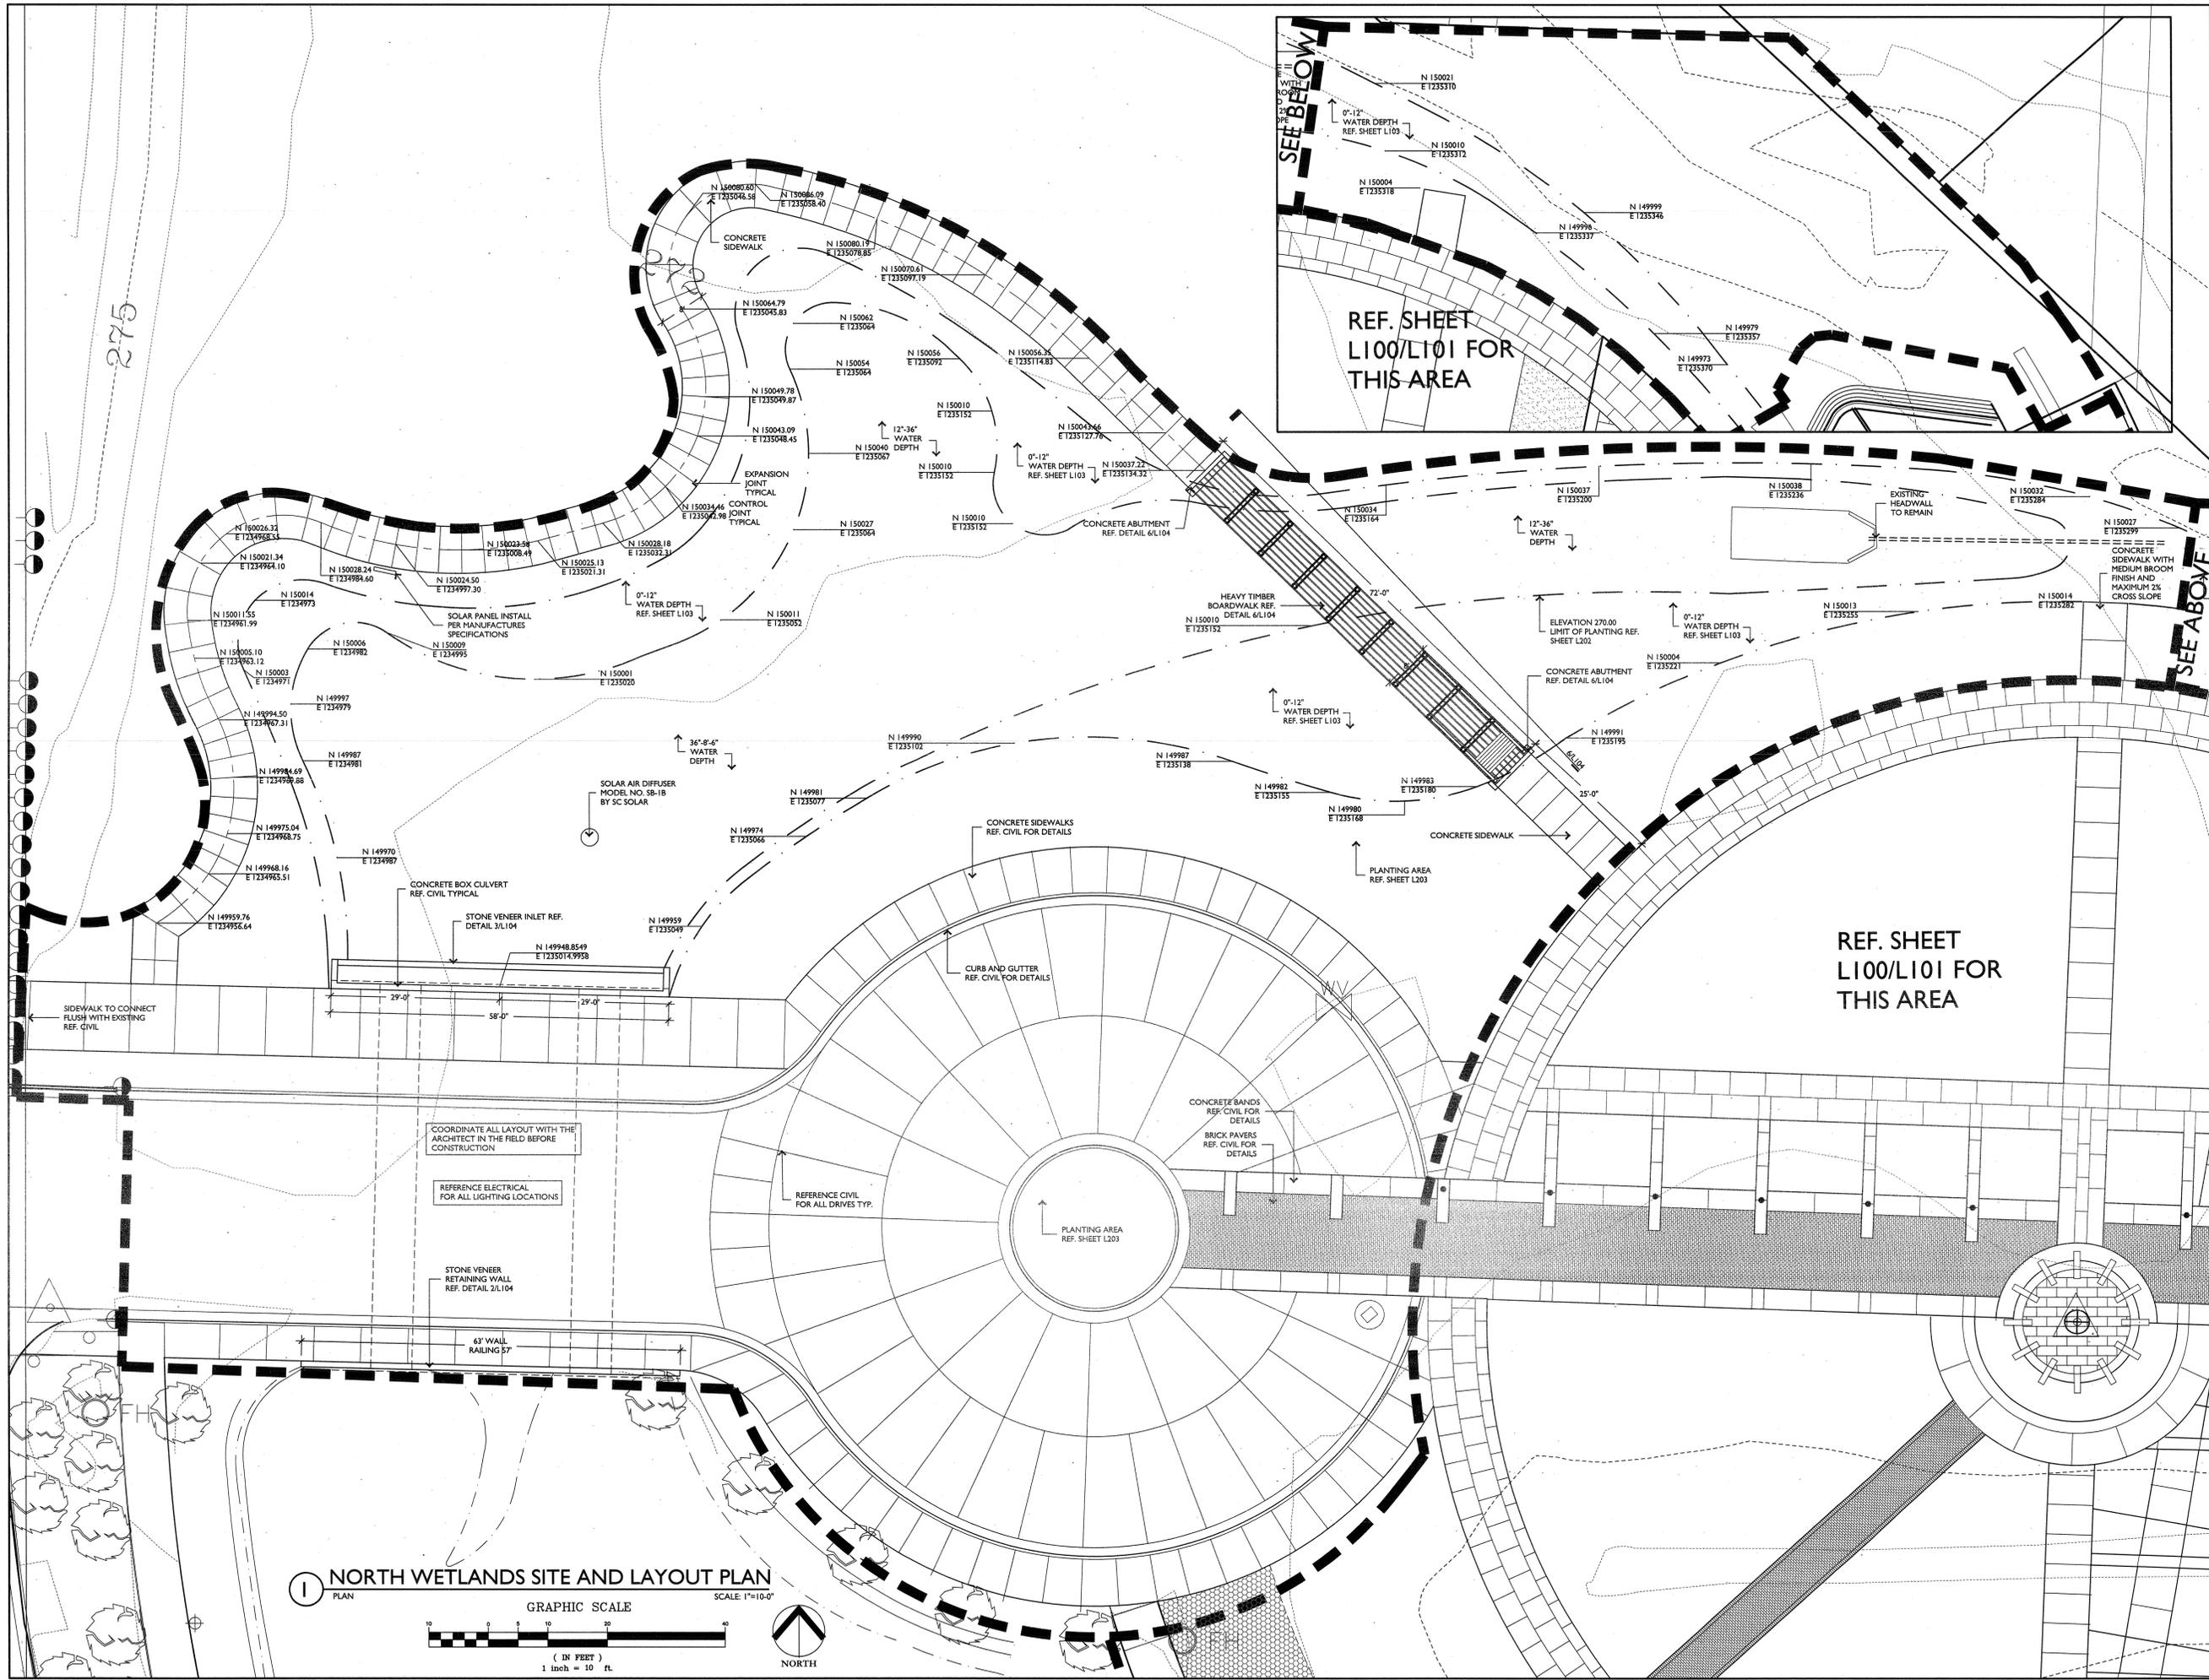

275

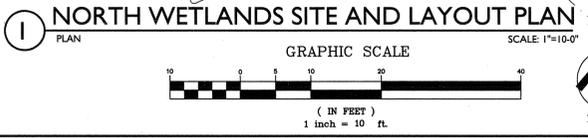

COORDINATE ALL LAYOUT WITH THE ARCHITECT IN THE FIELD BEFORE CONSTRUCTION

REFERENCE ELECTRICAL FOR ALL LIGHTING LOCATIONS

STONE VENEER RETAINING WALL REF. DETAIL 2L104

63" WALL RAILING 57

REFERENCE CIVIL FOR ALL DRIVES TYP.

CONCRETE BANDS REF. CIVIL FOR DETAILS  
BRICK PAVERS REF. CIVIL FOR DETAILS

CONCRETE SIDEWALKS REF. CIVIL FOR DETAILS

CURB AND GUTTER REF. CIVIL FOR DETAILS

PLANTING AREA REF. SHEET L203

CONCRETE SIDEWALK

CONCRETE ABUTMENT REF. DETAIL 6L104

HEAVY TIMBER BOARDWALK REF. DETAIL 6L104

CONCRETE ABUTMENT REF. DETAIL 6L104

ELEVATION 270.00 LIMIT OF PLANTING REF. SHEET L202

CONCRETE ABUTMENT REF. DETAIL 6L104

CONCRETE ABUTMENT REF. DETAIL 6L104