






REFERENCE SHEET L103
FOR THIS AREA

THIRD STREET

MATCHLINE

WORLD AVENUE

1 PARKING LOT PLANTING PLAN
SCALE: 1"=20'-0"

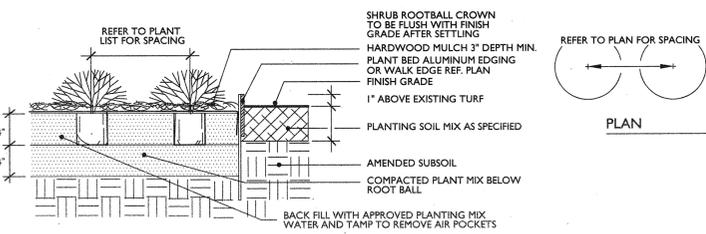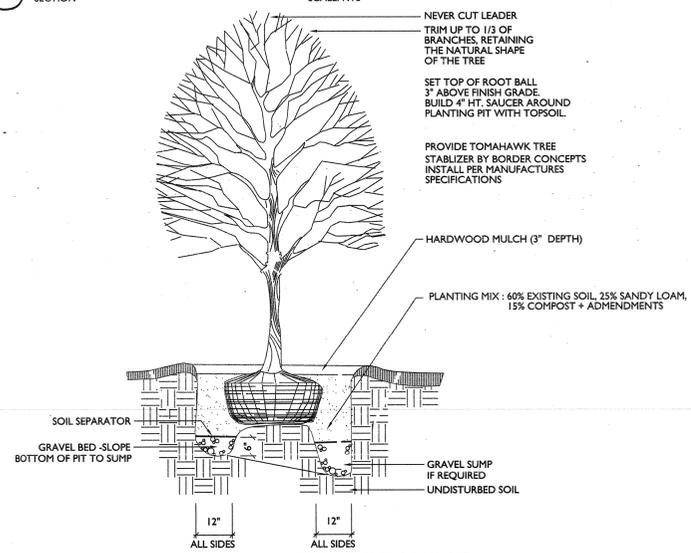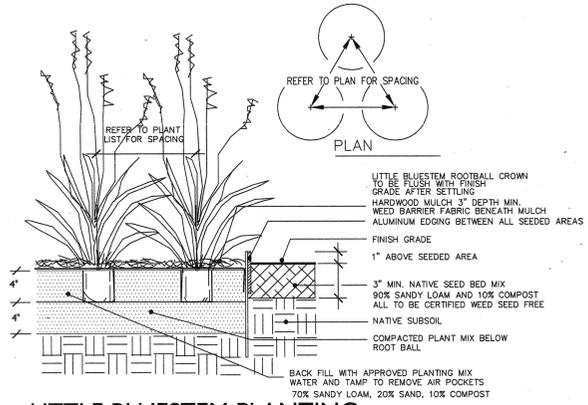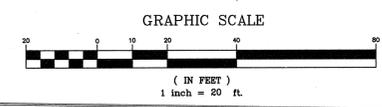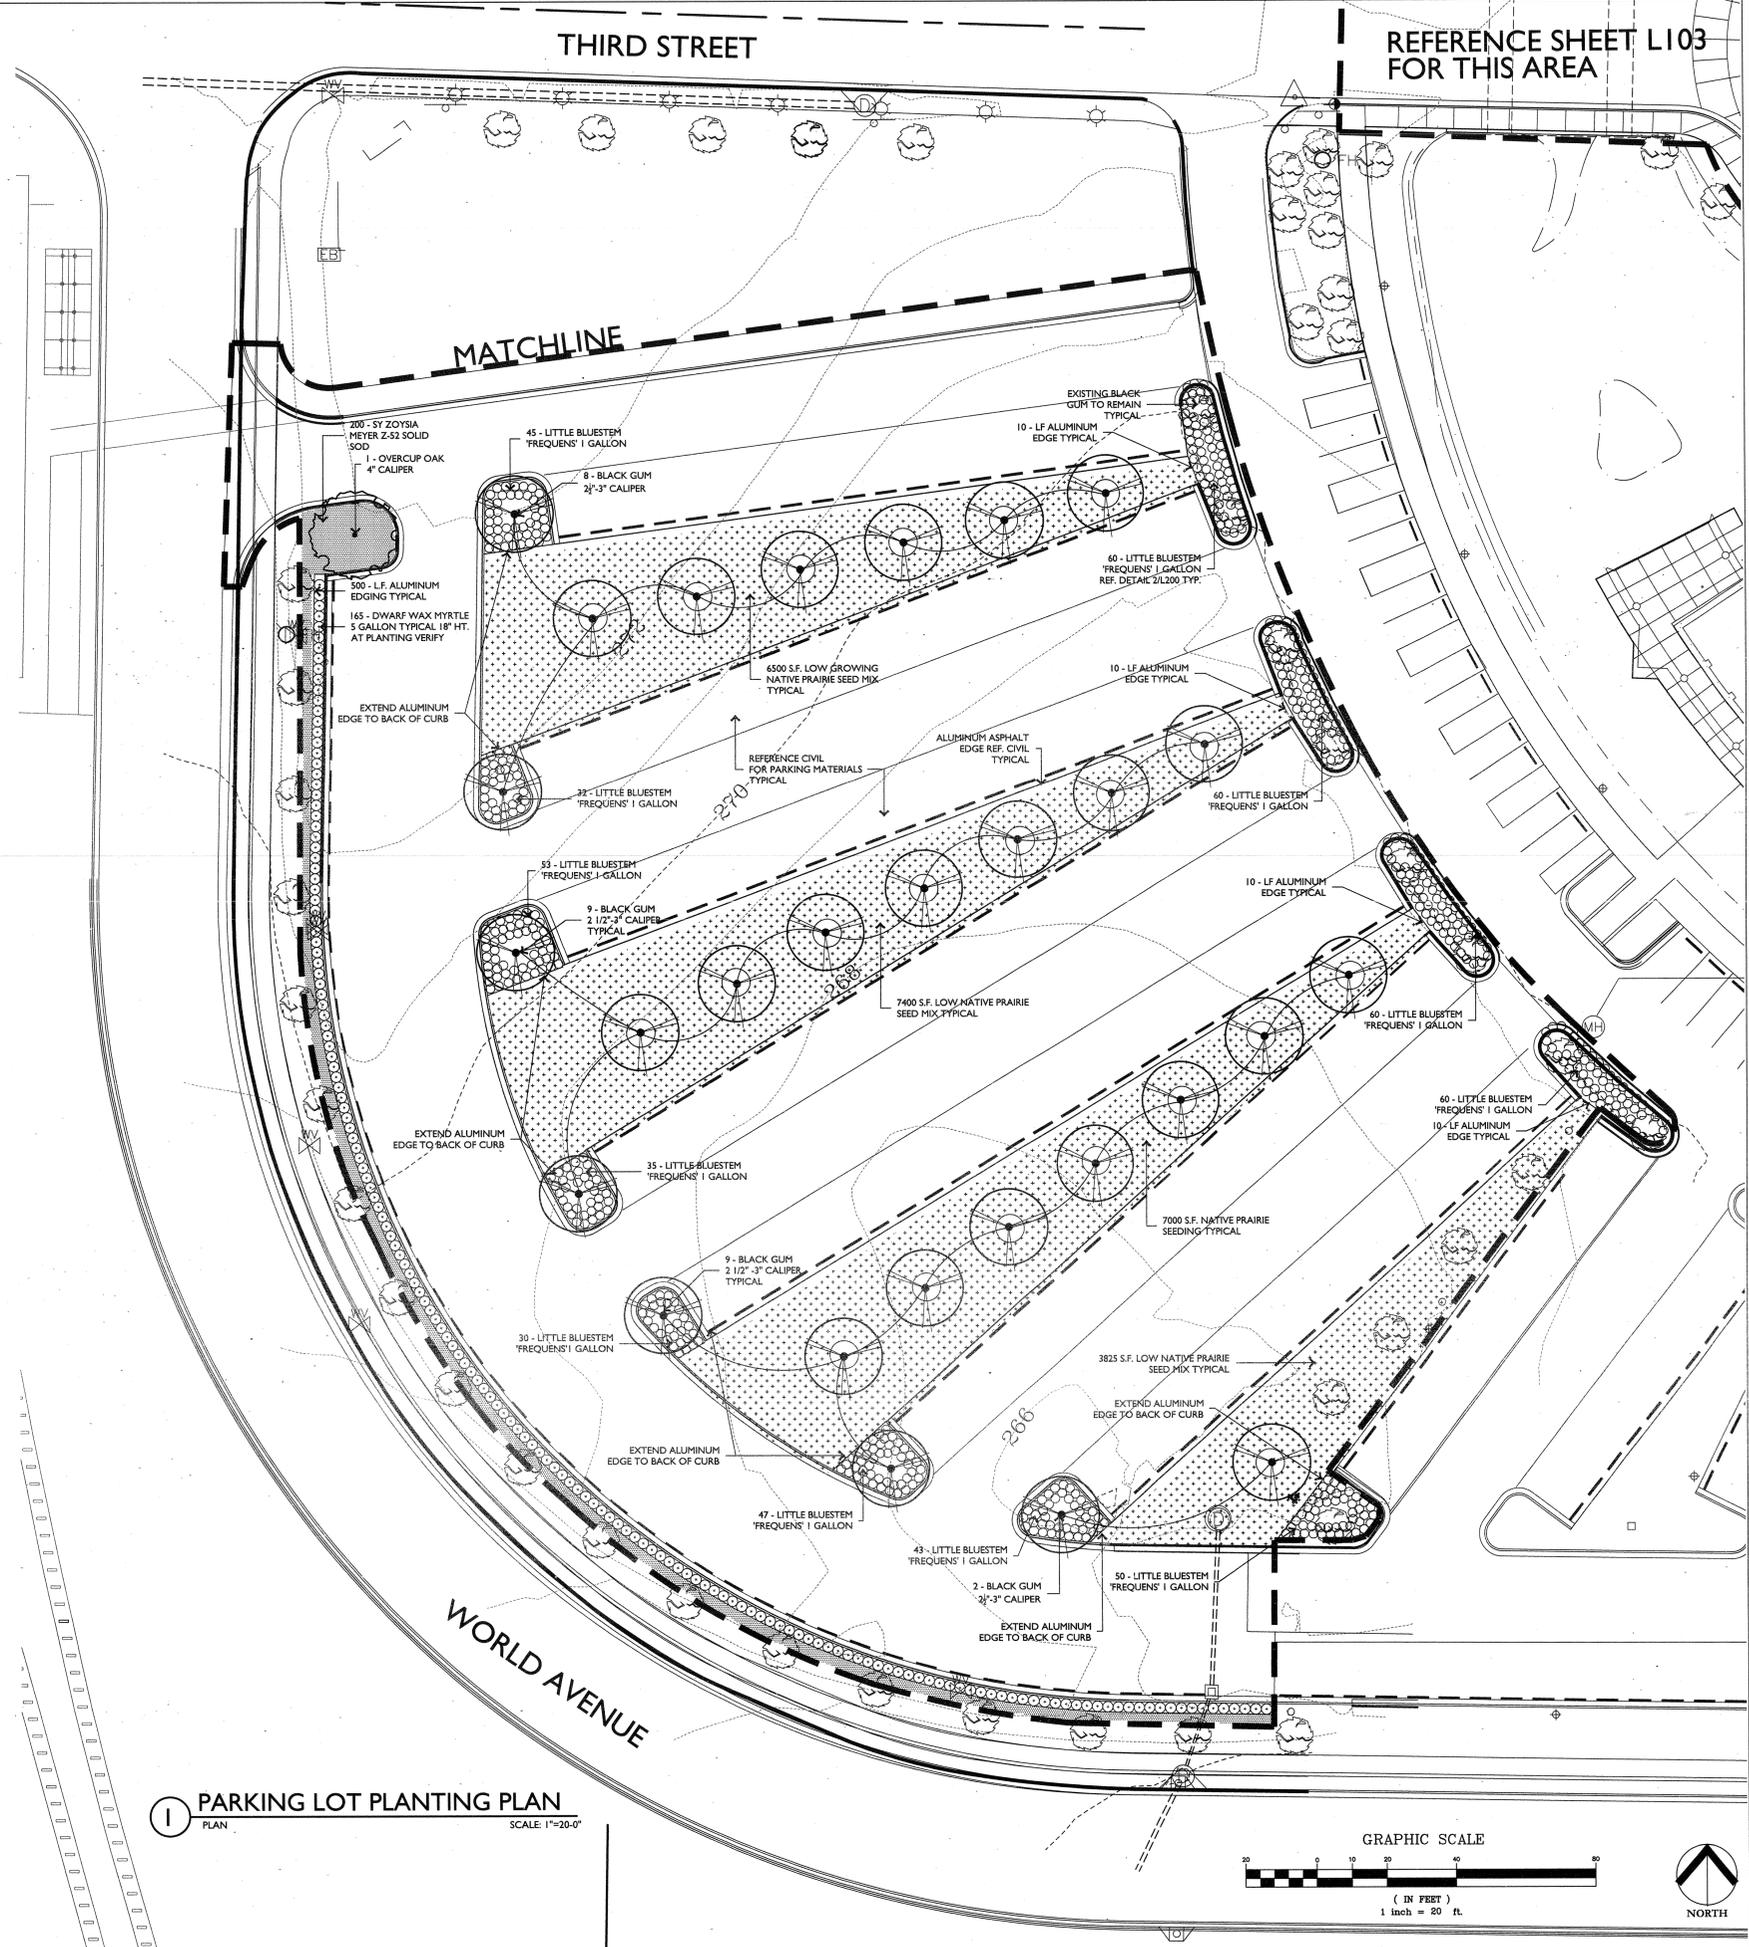

PLANT LIST: VISITOR PARKING LOT All numbers to be verified by landscape contractor
Landscape Architect must approve and tag all tree material before purchased

NATIVE TREES				
QTY.	COMMON NAME	SCIENTIFIC NAME	SIZE AND CONDITION	SPACING
1	Overcup Oak	Quercus lyrata 'Highbeam'	2 1/2\"-3\" caliper, 12\"-16\" Ht. 4\"-6\" Spread	As Shown
33	Black Gum	Nyssa sylvatica	2 1/2\"-3\" caliper, 12\"-16\" Ht. 4\"-6\" Spread	As Shown
NATIVE SHRUBS				
QTY.	COMMON NAME	SCIENTIFIC NAME	SIZE AND CONDITION	SPACING
165	Dwarf Wax Myrtle	Myrica cerifera 'Don's Dwarf'	5 gallon, 18\" Ht. 18\" spread	3' O.C.
NATIVE GRASS AND NON NATIVE GRASS				
QTY.	COMMON NAME	SCIENTIFIC NAME	SIZE AND CONDITION	SPACING
575	Little Bluestem	Schizachyrium scoparium 'Frequens'	1 gallon, 8\" Ht., 6\" Spread	2.5' O.C.
200 5Y	Zoysia Meyer Z-52	Solid Sod free of weeds from Quail Valley Farms or Equal		
NATIVE GRASS SEED				
	Little Bluestem	Schizachyrium scoparium	5	WILDSEED FARMS 800.848.0078
	Sideoats Grama	Bouteloua curtipendula	5	
	Buffalo Grass	Buchloe dactyloides	12	NATIVE AMERICAN SEED 800.728.4043
	Indian Grass	Sorghastrum nutans	2	
NATIVE WILDFLOWER SEED				
	Black-eyed Susan	Rudbeckia hirta	2	WILDSEED FARMS 800.848.0078
	Ox-eyed Daisy	Chrysanthemum leucanthemum	2	
	Gayfeather	Liatris pycnostachya	10	
	Drummond Philox	Phlox drummondii	10	NATIVE AMERICAN SEED 800.728.4043
	Lance-leaved Coreopsis	Coreopsis lanceolata	10	
	Lemon Mint	Morandia citriodora	3	
	Wildcard Fringe Mix # 1897		10	
	Butterfly Weed	Asclepias tuberosa	5	
	Pitcher Sage	Stavia azurea	3	
	Pink Evening Primrose	Oenothera speciosa	1	
Miscellaneous				
750 LF.	Aluminum Edging	3/16\"x4\" Mill Finish Available from Permaloc 800-356-9660		