

- CONSULTANTS:**
- CIVIL ENGINEER:
MCCLELLAND CONSULTING
ENGINEERS INC.
 - LANDSCAPE ARCHITECT:
LARSON BURNS AND SMITH, INC.
 - STRUCTURAL ENGINEER:
CROMWELL ENGINEERS INC.
 - MECH., ELEC., PLUMB. ENGINEER:
CROMWELL ENGINEERS INC.
 - GLOBAL VILLAGE CONSULTANT:
CAMBRIDGE SEVEN ASSOCIATES
 - INTERIOR DESIGNER:
POLK STANLEY ROWLAND
CURZON PORTER ARCHITECTS
 - GENERAL CONTRACTOR:
CDI CONTRACTORS, INC.

NOTES:

-
-
-
-
-
-
-
-
-
-



ISSUE DATE:
17 SEPTEMBER 2007

REVISIONS:

#	DATE	DESCRIPTION

**MURPHY KELLER
EDUCATION CENTER**

**HEIFER
INTERNATIONAL
CENTER**

LITTLE ROCK, ARKANSAS



PSRCP JOB NUMBER:
431E

CONTENTS:
**COMMONS PLANTING
PLAN**

SHEET NUMBER:
L201

REF. SHEET
L202 FOR
THIS AREA

REF. SHEET
L202 FOR
THIS AREA

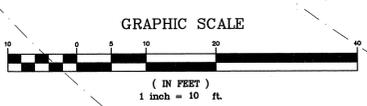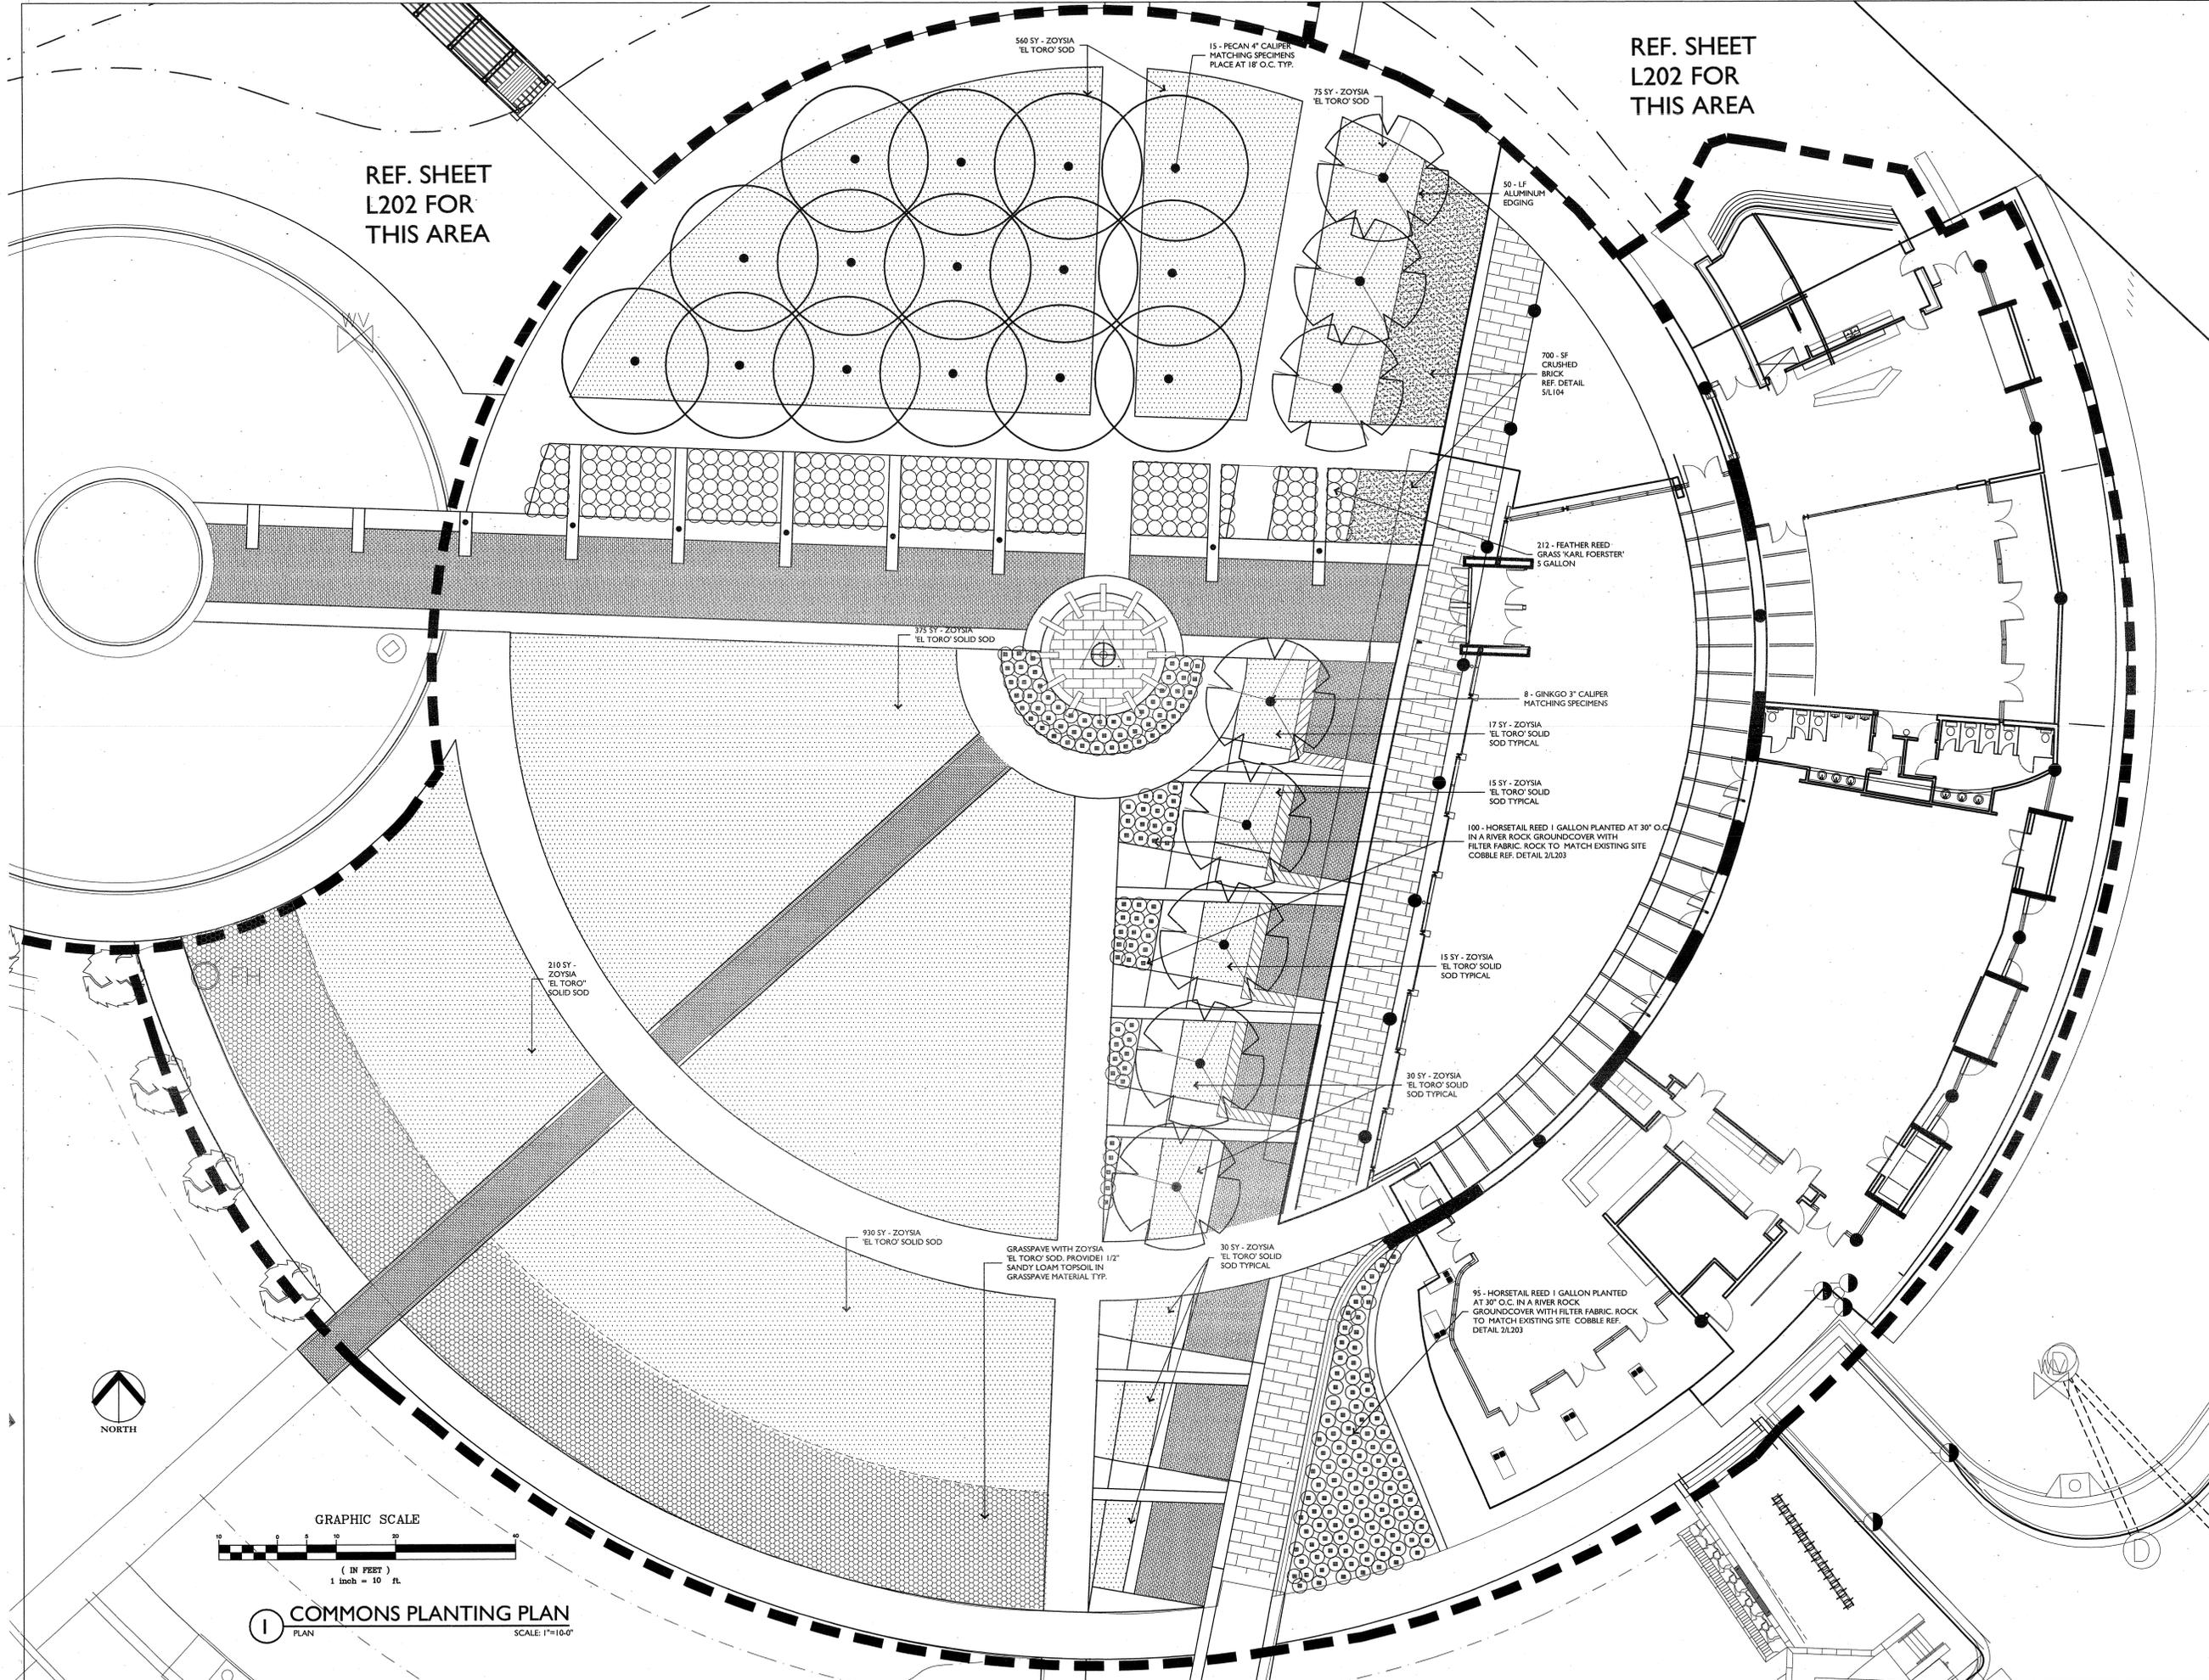

1 COMMONS PLANTING PLAN
SCALE: 1"=10'-0"

