




1 CANOPY TREE PLANTING/STAKING IN SODDED AREAS NTS

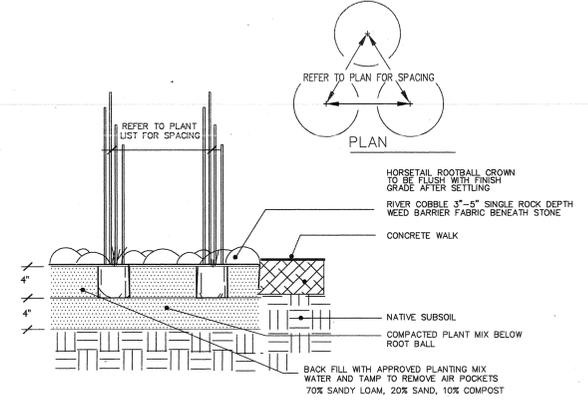

2 HORSETAIL REED AND COBBLE STONE PLANTING DETAIL SECTION SCALE: NTS

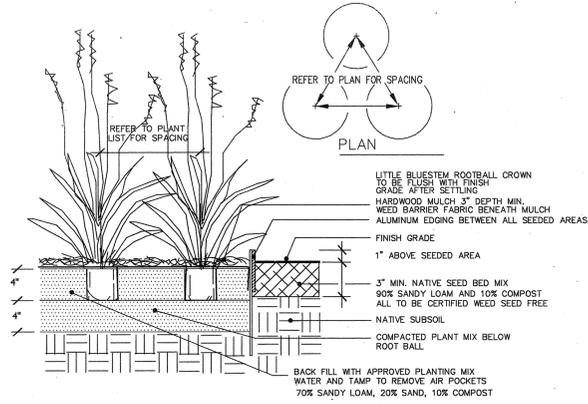

3 NATIVE GRASSES AND PERENNIALS PLANTING SECTION SCALE: NTS

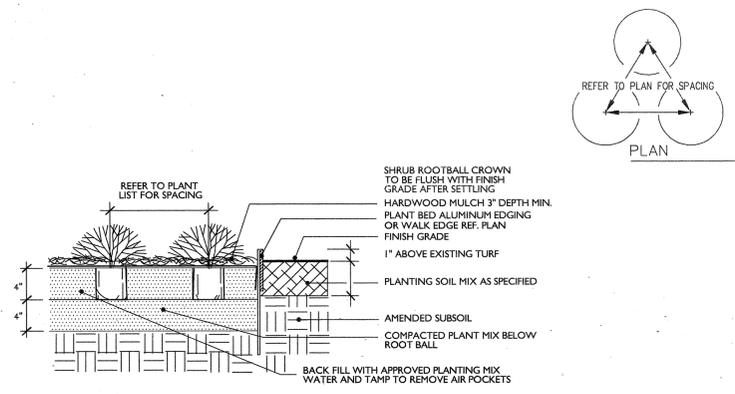

4 NATIVE SHRUB PLANTING NTS

PLANT LIST

All numbers to be verified by landscape contractor

TREES				
QTY.	COMMON NAME	SCIENTIFIC NAME	SIZE AND CONDITION	SPACING
6	Pond Cypress	Taxodium ascendens	3" caliper, 14' Ht., 3'-4" Spread, Standard trunk w/ branches trimmed up 6' Matching Specimens From Deep Fork Tree Farm 405-233-2000	As Shown
7	River Birch	Betula nigra 'Heritage'	Multi-trunk, 16'-18' Ht., 4-6' Spread, 3-3" cal. trunks w/ branches trimmed up 6'	As Shown
6	Sweetbay Magnolia	Magnolia virginiana 'Australis'	3" caliper, 14' Ht., 4-5' Spread Standard trunk w/ branches trimmed up 6'	As Shown
26	Aquatic Tupelo	Nyssa aquatica	8'-10' Ht. Single Straight Trunk- Container Grown	As Shown
5	Allee Lacebark Elm	Ulmus parvifolia 'Emer II'	4" caliper, 16' Ht., 6-8' Spread Standard trunk w/ branches trimmed up 6' Matching Specimens	As Shown
15	Pecan	Carya illinoensis	4" caliper, 16' Ht., 4-6" Spread, Standard trunk w/ branches trimmed up 6' Matching Specimens	
8	Ginkgo	Ginkgo biloba 'Autumn Gold'	3" caliper, 14' Ht., 4-6' Spread, Standard trunk w/ branches trimmed up 6'	

All numbers to be verified by landscape contractor

SHRUBS - AQUATICS - GRASSES				
QTY.	COMMON NAME	SCIENTIFIC NAME	SIZE AND CONDITION	SPACING
123	Virginia Sweetspire	Itea virginica 'Henry's Garnet'	3 gallon, 18" Ht. 16" spread	3' O.C.
135	Blue Flag Iris	Iris virginica	5 gallon, 24" Ht. 18" spread	24" O.C.
100	Copper Iris	Iris fulva	1 gallon, 8" Ht. 8" spread	24" O.C.
175	Louiana Iris	Iris giganticaerulea	2" plug	24" O.C.
200	Arrow Arum	Peltandra virginica	2" plug	24" O.C.
46	Big Bluestem	Andropogon gerardii	transplant from existing site consult with landscape architect	36" O.C.
530	Soft Rush	Juncus effusus	2" plug	24" O.C.
140	Thalia dealbata	Thalia dealbata	1 gallon	36" O.C.
150	Blue Pickerel Rush	Potamogeton nodosus	transplant from existing wetland consult with landscape architect	24" O.C.
110	Swamp Coneflower	Rudbeckia maxima	1 gallon	30" O.C.
115	Cardinal Flower	Lobelia cardinalis	1 gallon	24" O.C.
30	Gayfeather	Liatris spicata	1 gallon	24" O.C.
50	Butterfly Weed	Asclepias tuberosa	1 gallon	24" O.C.
61	Little Bluestem	Schizachyrium scoparium 'Frequens'	1 gallon	30" O.C.
70	Obedient Plant	Physostegia virginiana	2" pot	24" O.C.
21	Rosemary	Rosmarinus officinalis 'Tuscan Blue'	3 gallon	Ref. Plan
44	Lavender	Lavandula stoechas 'Otto Quast'	3 gallon	Ref. Plan
235	Feather Reed Grass	Calamagrostis x acutiflora 'Karl Foerster'	5 gallon	Ref. Plan
195	Horsetail Reed	Equisetum hyemale	1 gallon	Ref. Plan
42	Fragrant Water Lily	Nymphaea odorata	1 gallon	Ref. Plan

NATIVE GRASS SEED

COMMON NAME	SCIENTIFIC NAME	QTY/LBS	SOURCE
Little Bluestem	Schizachyrium scoparium	1	WILDSEED FARMS 800-848-0078
Sideoats Grama	Bouteloua curtipendula	1	WILDSEED FARMS 800-848-0078
Buffalo Grass	Buchloe dactyloides	2	NATIVE AMERICAN SEED 800-728-4043
Indian Grass	Sorghastrum nutans	.5	800-728-4043

NATIVE WILDFLOWER SEED

COMMON NAME	SCIENTIFIC NAME	QTY/LBS	SOURCE
Black-Eyed Susan	Rudbeckia hirta	1	WILDSEED FARMS 800-848-0078
Ox-eyed Daisy	Chrysanthemum leucanthemum	1	WILDSEED FARMS 800-848-0078
Gayfeather	Liatris pycnostachya	2	NATIVE AMERICAN SEED 800-728-4043
Drummond Phlox	Phlox drummondii	2	NATIVE AMERICAN SEED 800-728-4043
Lance-leaved Coreopsis	Coreopsis lanceolata	2	NATIVE AMERICAN SEED 800-728-4043
Lemon Mint	Monarda citriodora	1	800-728-4043
Wetland Fringe Mix	# 1807	1	
Butterfly Weed	Asclepias tuberosa	.5	
Pitcher Sage	Stavia aurea	.5	
Pink Evening Primrose	Oenothera speciosa	.5	

Miscellaneous

Ref. Plan	Aluminum Edging	3/16"x4" mill finish - Available from Permaloc 800-356-9660
375 SY	ZOYSIA MEYER Z-52 SOLID SOD	- Weed Free from Quail Valley Farms or equal
2275	ZOYSIA 'EL TORO' SOLID SOD	- Weed Free from Quail Valley Farms or equal
775 SF Verdy	Native River Cobble	to match existing site wetland stone - submit samples of all sizes for approval.
700 SF Verdy	Crushed Brick 3/8"	minus apply Soil Stabilizer as recommended by the manufacturer. Submit samples of crushed brick

POLK STANLEY ROWLAND CURZON PORTER ARCHITECTS, LTD.

700 SOUTH SCHILLER
LITTLE ROCK, AR 72201
501.378.0878 office
501.372.7629 fax

509W. SPRING STREET, SUITE 150
FAYETTEVILLE, AR 72701
479.444.0473 office
479.251.7216 fax

www.polkstanley.com

CONSULTANTS:

CIVIL ENGINEER:
McCLELLAND CONSULTING ENGINEERS INC.

LANDSCAPE ARCHITECT:
LARSON BURNS AND SMITH, INC.

STRUCTURAL ENGINEER:
CROMWELL ENGINEERS INC.

MECH., ELEC., PLUMB. ENGINEER:
CROMWELL ENGINEERS INC.

GLOBAL VILLAGE CONSULTANT:
CAMBRIDGE SEVEN ASSOCIATES

INTERIOR DESIGNER:
POLK STANLEY ROWLAND CURZON PORTER ARCHITECTS

GENERAL CONTRACTOR:
CDI CONTRACTORS, INC.

NOTES:



ISSUE DATE:
17 SEPTEMBER 2007

REVISIONS:

#	DATE	DESCRIPTION

MURPHY KELLER EDUCATION CENTER

HEIFER INTERNATIONAL CENTER

LITTLE ROCK, ARKANSAS
PSRCP JOB NUMBER:
431E

CONTENTS:
NORTH WETLANDS AND COMMONS PLANTING LIST AND DETAILS

SHEET NUMBER:
L203